


LEGEND

1	PLANNING BOUNDARY (RED LINE)
2	PROPERTY BOUNDARY (BLUE LINE)
3	EXISTING HEDGEROWS
4	EXISTING PUBLIC RIGHT OF WAY
5	EXISTING STREAM
6	EXISTING STRUCTURE
7	SITE NOTICE

GENERAL NOTES

A ORDNANCE SURVEY RURAL MAP SHEET REF. 4852 & 4914. REPRODUCED FROM THE ORDNANCE SURVEY BY PERMISSION OF THE GOVERNMENT. O.S. LICENSE NO. MP 004407. LAND LEVELS SHOWN REFERENCE DATUM MALIN HEAD. U.N.O. COORDINATES SHOWN ARE TO IRISH NATIONAL GRID IN METERS.

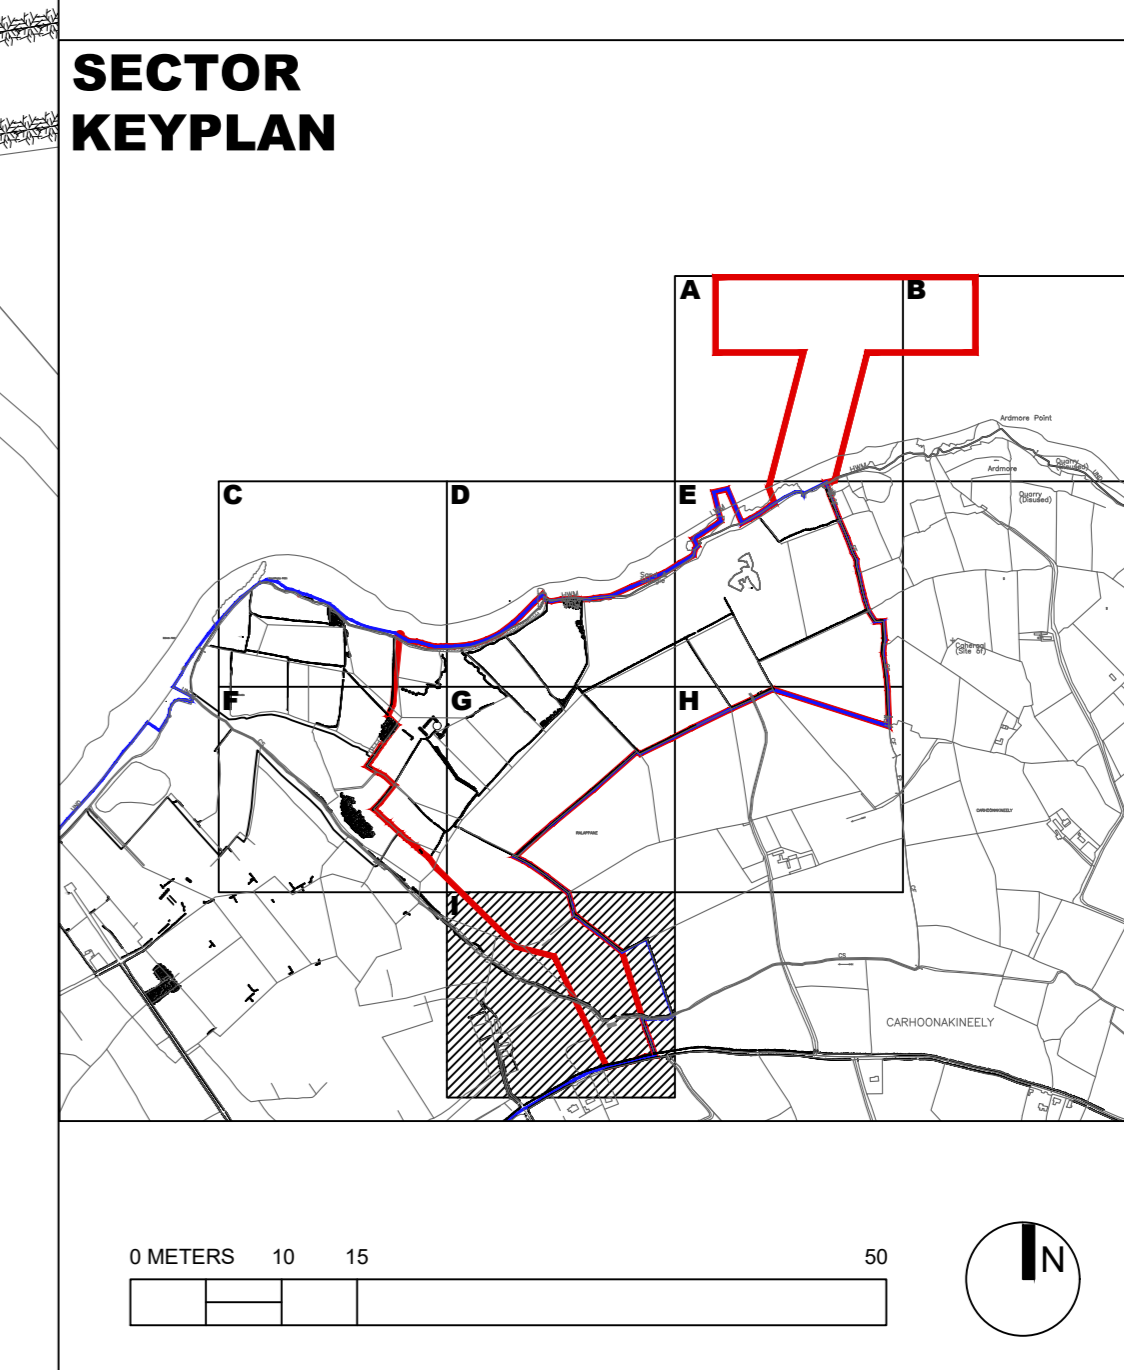

BLACK & VEATCH

moftatt & nichol

SHEEHAN NAGLE HARTRAY ARCHITECTS

Landscaping Architecture
Environmental Design

113 Washington Avenue North
Suite 200
Minneapolis, MN 55410
612 338-0100
100 East Randolph Street
Suite 2100
Chicago, IL 60601
www.sheehan-nagle.com

MINNEAPOLIS | CHICAGO

No.	Description	Date

SHEET REVISIONS

ISSUED FOR PLANNING 08/13/2021

PROJECT ISSUANCES

PROJECT:
SHANNON TECHNOLOGY AND ENERGY PARK (STEP)
SHANNON LNG LIMITED

DWG. TITLE:
SITE LOCATION
PLAN SECTOR I

PROJECT NO.: **DWG. NO.:**
DATE: 08/13/2021 **SP100.I**
SCALE: 1:500

SHEET SIZE: A0