

1

**LEGEND**

1	PLANNING BOUNDARY (RED LINE)
2	SITE BOUNDARY (BLUE LINE)
3	EXISTING HEDGEROWS
4	EXISTING PUBLIC RIGHT OF WAY
5	EXISTING WATERCOURSE
6	EXISTING STRUCTURE
7	EXISTING TOPOGRAPHY
8	EXISTING STRUCTURE, CHS 4 FARM COMPLEX (DEMO)
9	EXISTING STRUCTURE, CHS 15 STRUCTURE (DEMO)
10	EXISTING STRUCTURE, CHS 7 GUN EMPLACEMENT (DEMO)
11	EXISTING STRUCTURE, CHS 6 WELL (DEMO)





No.	Description	Date

**SHEET REVISIONS**


ISSUED FOR PLANNING 13/08/2021  
**PROJECT ISSUANCES**

**SECTOR KEYPLAN**

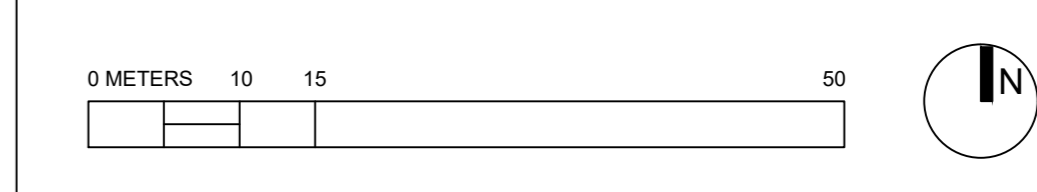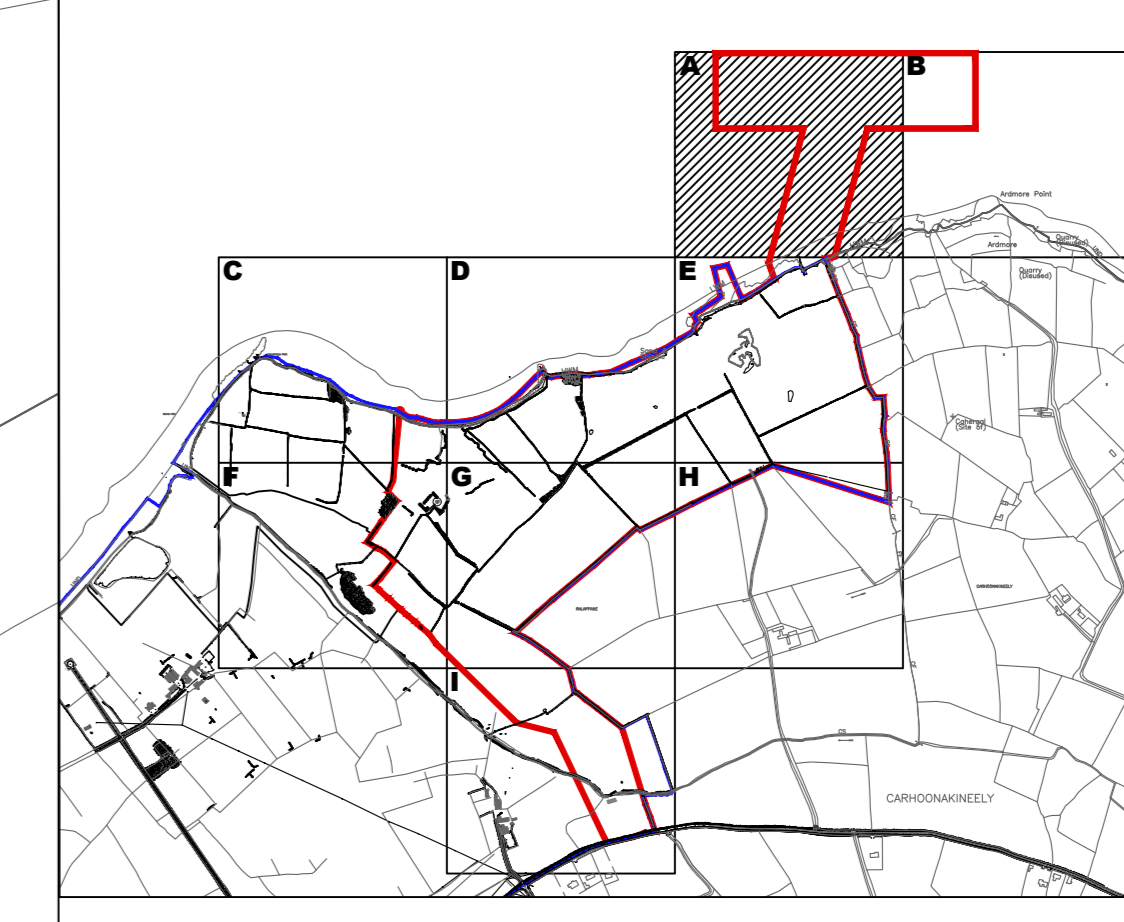

**PROJECT:**  
 SHANNON TECHNOLOGY  
 AND ENERGY PARK (STEP)

SHANNON LNG LIMITED

**DWG. TITLE**  
 EXISTING SITE  
 PLAN SECTOR A

**PROJECT NO:** **DWG. NO:**  
 DATE: 08/08/2021 **SP110.A**  
 SCALE: 1:500  
 SHEET SIZE: A0