


LEGEND

1	PLANNING BOUNDARY (RED LINE)
2	SITE BOUNDARY (BLUE LINE)
3	EXISTING HEDGEROWS
4	EXISTING PUBLIC RIGHT OF WAY
5	EXISTING WATERCOURSE
6	EXISTING STRUCTURE
7	EXISTING TOPOGRAPHY
8	EXISTING STRUCTURES, CHS 4 FARM COMPLEX (DEMO)
9	EXISTING STRUCTURE, CHS 15 STRUCTURE (DEMO)
10	EXISTING STRUCTURE, CHS 7 GUN EMPLACEMENT (DEMO)
11	EXISTING STRUCTURE, CHS 6 WELL (DEMO)

SECTOR KEYPLAN

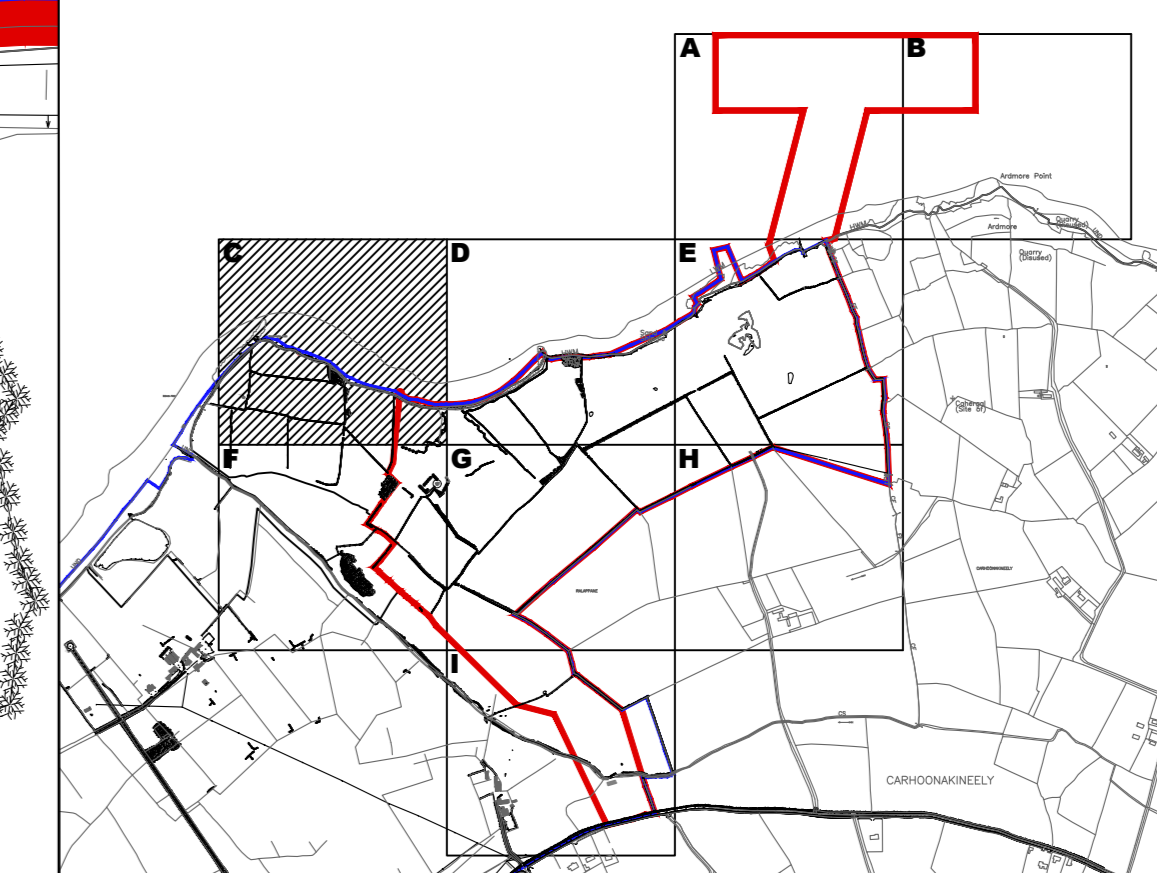

No.	Description	Date

SHEET REVISIONS

No.	Description	Date

ISSUED FOR PLANNING 13/08/2021
PROJECT ISSUANCES

PROJECT:
**SHANNON TECHNOLOGY
AND ENERGY PARK (STEP)**

SHANNON LNG LIMITED

DWG. TITLE
**EXISTING SITE
PLAN SECTOR C**

PROJECT NO:
DATE: 13/08/2021
SCALE: 1:500
DWG. NO:
SP110.C

SCALE: SHEET SIZE: A0