

**LEGEND**

- NATIVE SEEDING AREA
- PRESERVED AREA
- GRAVEL
- WOODLAND MIX (SHRUBS)
- WOODLAND MIX (TREES)
- TREE



**SHEEHAN  
NAGLE  
HARTRAY  
ARCHITECTS**



MINNEAPOLIS | CHICAGO

No.	Description	Date

**SHEET REVISIONS**


**PROJECT ISSUANCES**

ISSUED FOR PLANNING: 08/2021




Ardmore Point

Ardmore

Quarry  
(Disused)

UND

**SECTOR  
KEYPLAN**

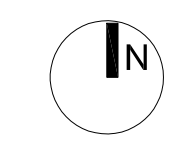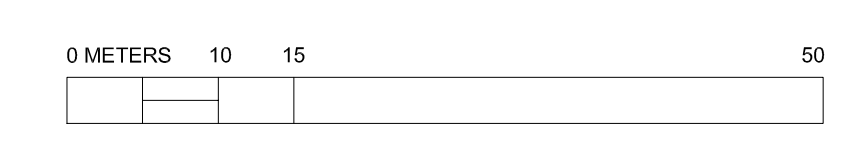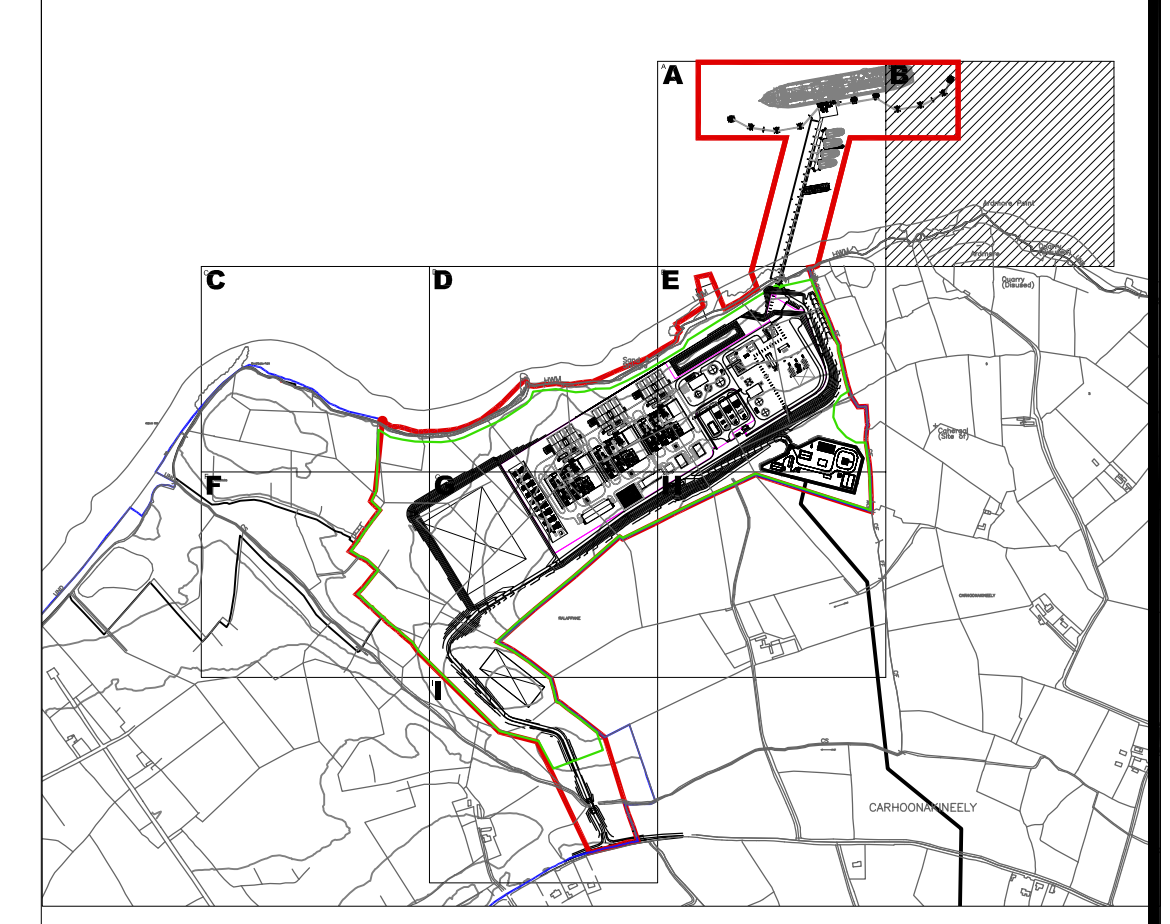

**PROJECT:**  
**SHANNON TECHNOLOGY  
AND ENERGY PARK (STEP)**  
SHANNON LNG LIMITED

**DWG. TITLE**  
**SITE LAYOUT**  
**PLAN SECTOR B**

PROJECT NO: 12345 **DWG. NO:** SP130.B

DATE: 08/13/2021

SCALE: 1:500

SCALE: Scale as Noted **SHEET SIZE:** A0