



LEGEND




- NATIVE SEEDING AREA
- PRESERVED AREA
- GRAVEL
- WOODLAND MIX (SHRUBS)
- WOODLAND MIX (TREES)
- TREE

No.	Description	Date

SHEET REVISIONS

ISSUED FOR PLANNING: 08/2021
PROJECT ISSUANCES

**SECTOR
KEYPLAN**

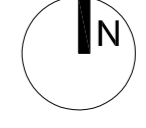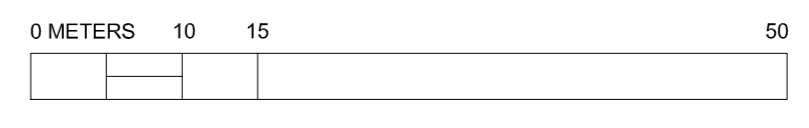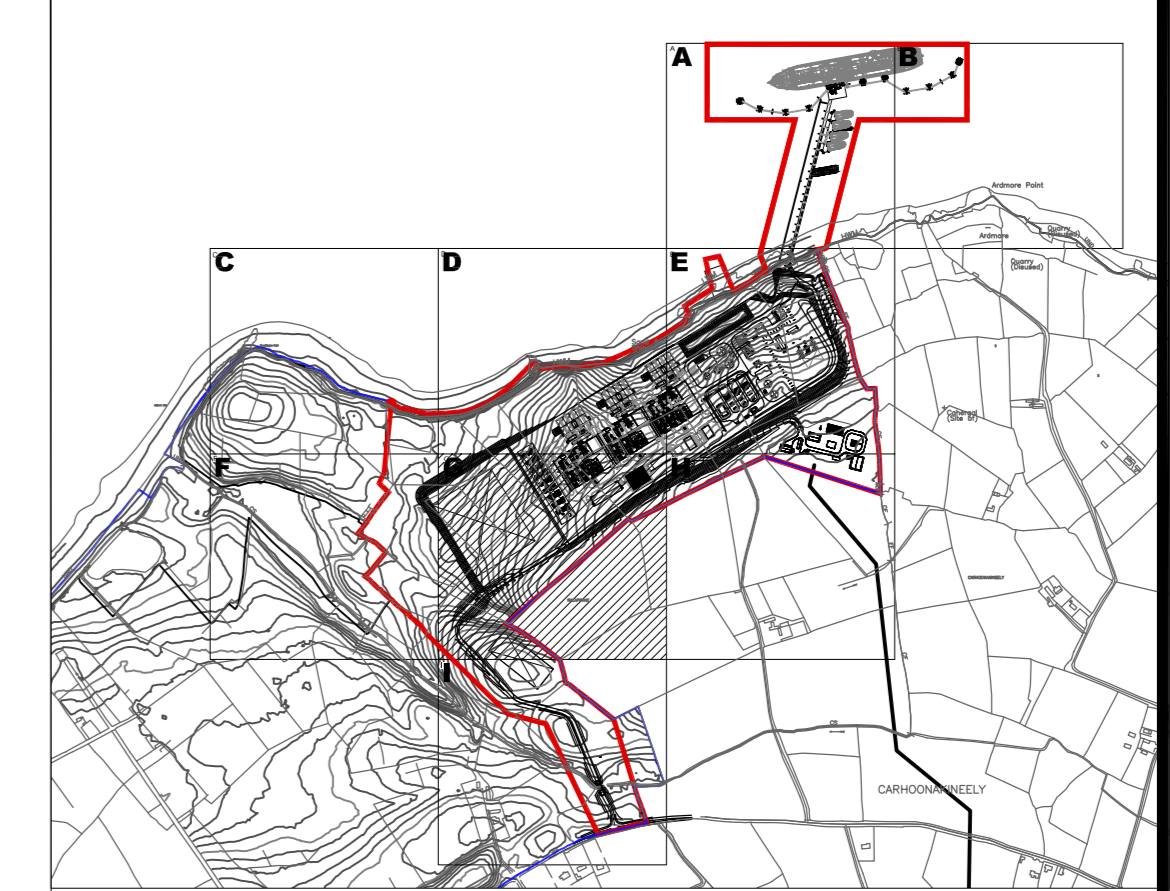

PROJECT:
**SHANNON TECHNOLOGY
AND ENERGY PARK (STEP)**

SHANNON LNG LIMITED

DWG. TITLE
SITE LAYOUT
PLAN SECTOR G

PROJECT NO: 12345
DATE: 08/13/2021
SCALE: 1:500

DWG. NO: SP130.G

SCALE: Scale as Noted

SHEET SIZE: A0

RALAPPANE