
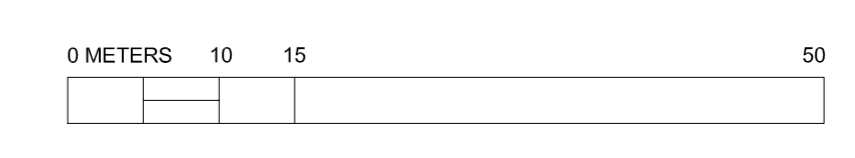


LEGEND

- NATIVE SEEDING AREA
- PRESERVED AREA
- GRAVEL
- WOODLAND MIX (SHRUBS)
- WOODLAND MIX (TREES)
- TREE

SECTOR KEYPLAN

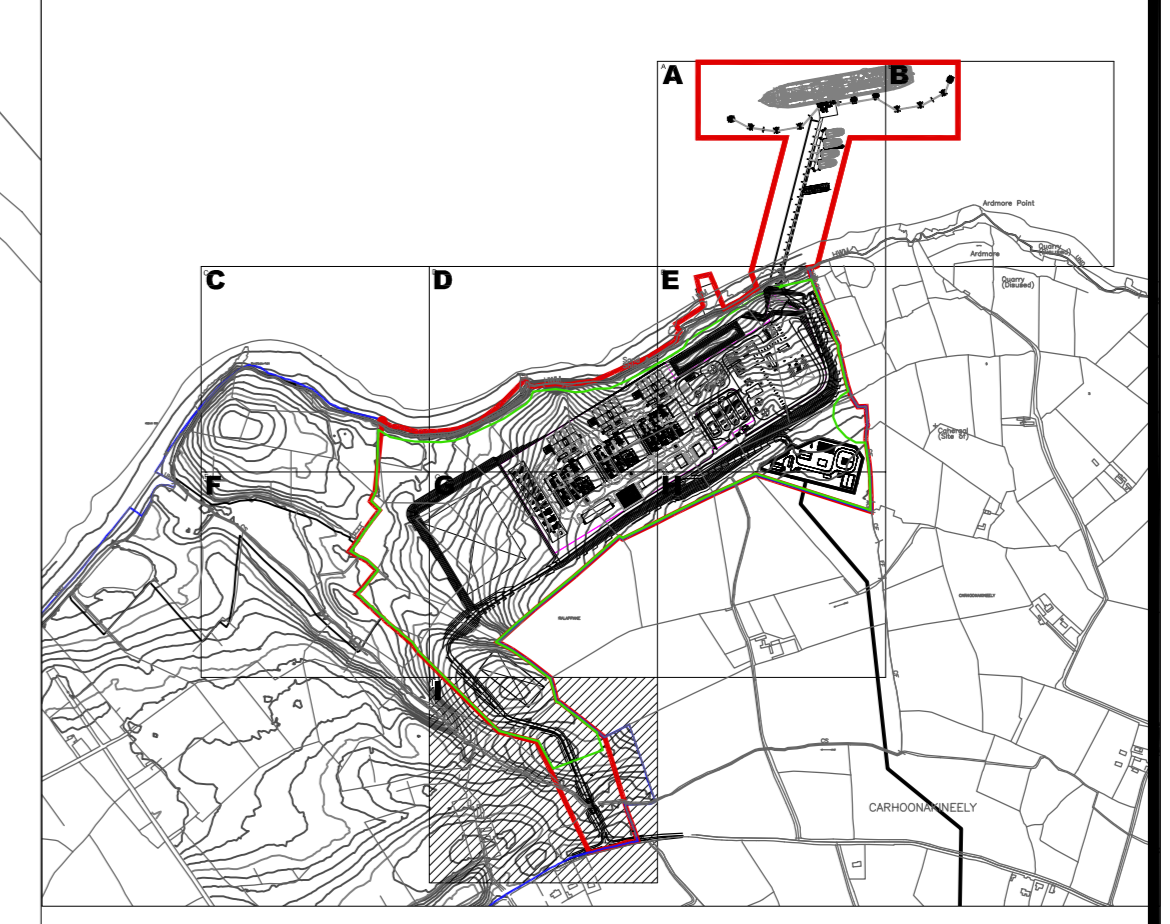

No.	Description	Date

SHEET REVISIONS

ISSUED FOR PLANNING: 08/2021
PROJECT ISSUANCES

PROJECT:
**SHANNON TECHNOLOGY
AND ENERGY PARK (STEP)**
SHANNON LNG LIMITED

DWG. TITLE
**SITE LAYOUT
PLAN SECTOR I**

PROJECT NO: 12345 **DWG. NO: SP130.1**
DATE: 08/13/2021
SCALE: 1:500
SCALE: Scale as Noted **SHEET SIZE: A0**