


PROPOSED 2.9m HIGH CHAINLINK FENCE
SCALE 1:25

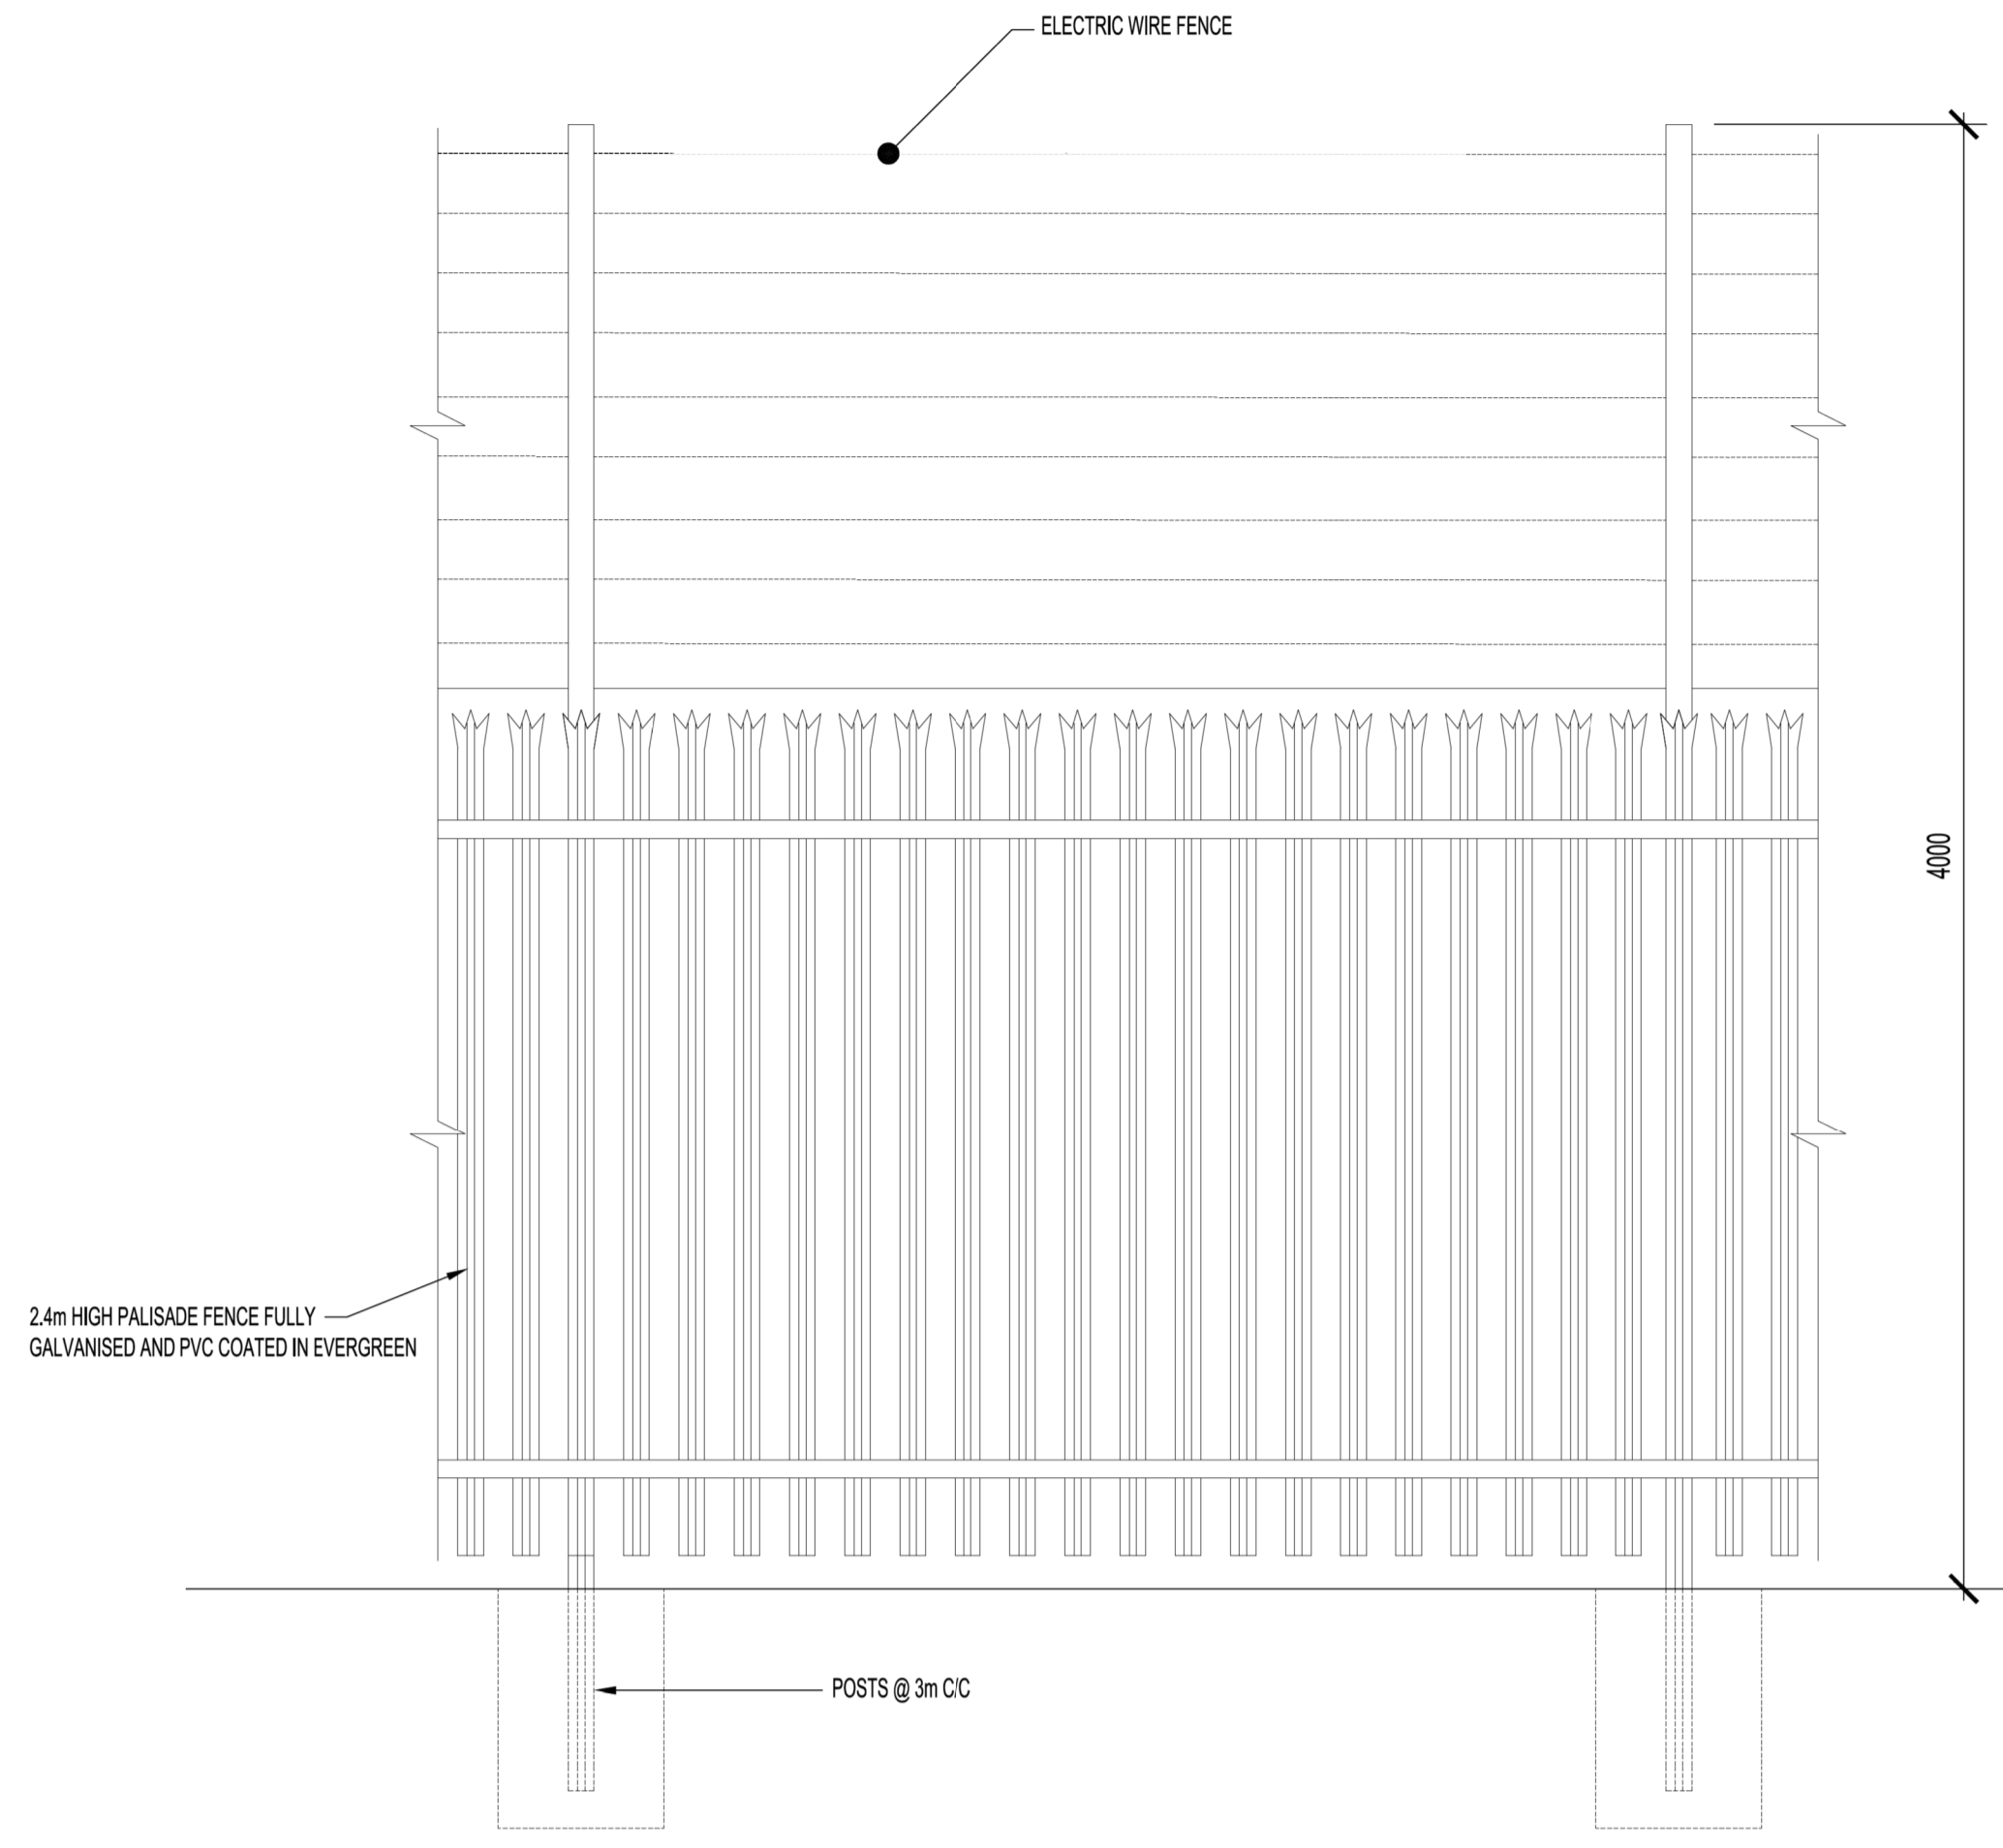

PROPOSED 4.0m PALISADE AND ELECTRIC WIRE FENCE DETAIL
SCALE 1:25

MicroStation v0.11.0.36
06/18/2021 01:05:49 PM Full Size 1=1

NOT TO BE USED FOR CONSTRUCTION

THE DISTRIBUTION AND USE OF THE NATIVE FORMAT CAD FILE OF THIS DRAWING IS UNCONTROLLED. THE USER SHALL VERIFY TRACEABILITY OF THIS DRAWING TO THE LATEST CONTROLLED VERSION.

NO	DATE	REVISIONS AND RECORD OF ISSUE	DRN	DES	CHK	PDE	APP
1	18/JUN/2021	ISSUED FOR PLANNING	TAM	JDA		DAC	
0	30/APR/2021	ISSUED FOR PLANNING	BJR	JDA		DAC	

BLACK & VEATCH CORP HEADQUARTERS: 11401 LAMAR AVENUE, OVERLAND PARK, KANSAS, USA		BLACK & VEATCH		SHANNON LNG LIMITED SHANNON TECHNOLOGY AND ENERGY PARK TYPICAL FENCING DETAILS		PROJECT 198291-1STD-S3915	DRAWING NUMBER 1	REV 1
DESIGNER JDA	DRAWN BJR	CHECKED JDA	DATE	AREA				

DESIGNER JDA	DRAWN BJR	CHECKED JDA	DATE	AREA				
-----------------	--------------	----------------	------	------	--	--	--	--