

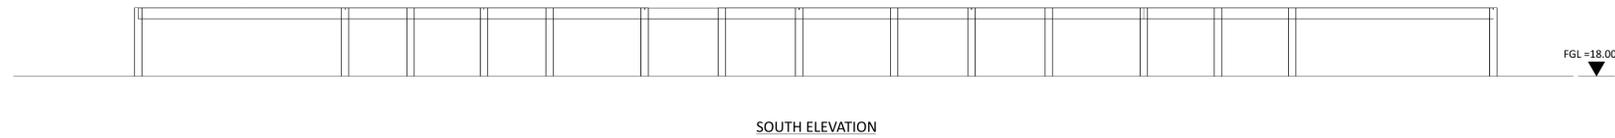
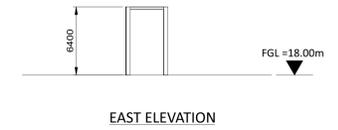
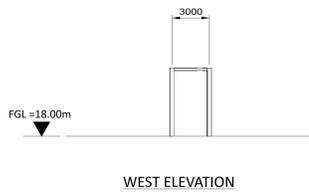
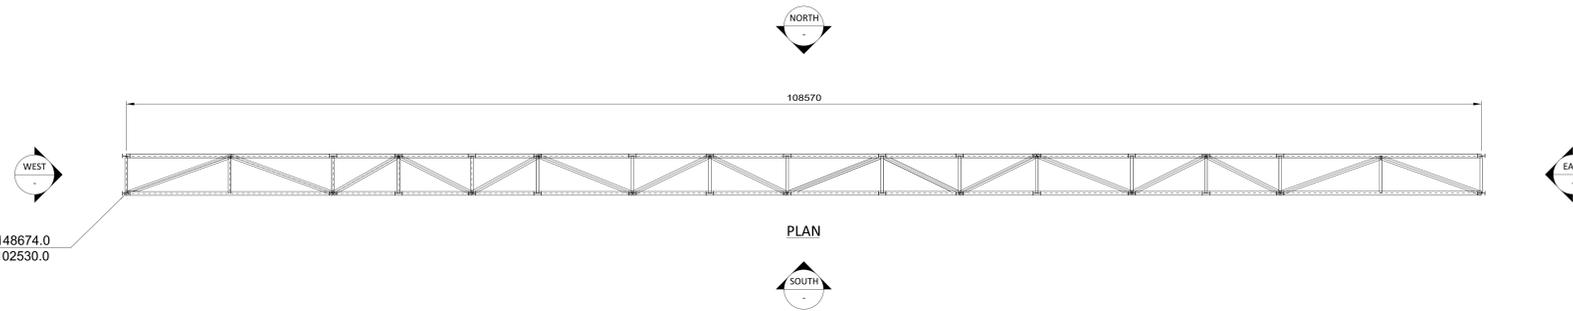
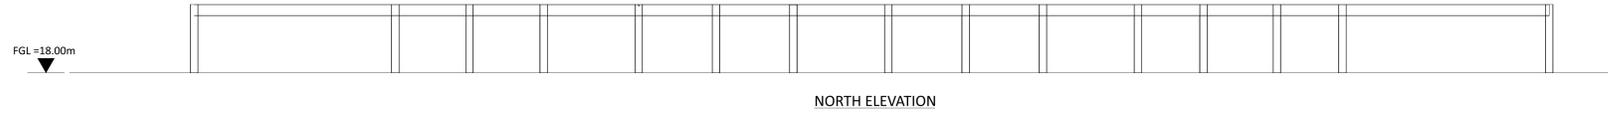


- NOTES:
1. THE ENCLOSED DESIGN IS FOR PLANNING PURPOSES ONLY AND NOT FOR CONSTRUCTION.
 2. STRUCTURAL STEEL TO BE GALVANIZED. (UNPAINTED)

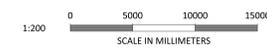

18/06/2021 03:34 PM
 18/06/2021 03:34 PM
 18/06/2021 03:34 PM

NO	DATE	ISSUED FOR PLANNING	DRN	DES	CHK	PDE	APP
0	18/JUN/2021	ISSUED FOR PLANNING					

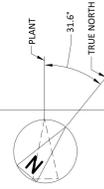

BLACK & VEATCH CORP HEADQUARTERS:
11401 LAMAR AVENUE, OVERLAND PARK,
KANSAS, USA

BLACK & VEATCH

CHECKED _____ DATE _____

DRAWN _____ DATE _____

SHANNON LNG LIMITED
SHANNON TECHNOLOGY AND ENERGY PARK (STEP)
LNG UTILITY RACK
PLAN AND ELEVATIONS

PROJECT	DRAWING NUMBER	REV
SHANNON TECHNOLOGY AND ENERGY PARK (STEP)	198291-SS-A4015	0

NOT TO BE USED FOR CONSTRUCTION

THE DISTRIBUTION AND USE OF THE NATIVE FORMAT CAD FILE OF THIS DRAWING IS UNCONTROLLED. THE USER SHALL VERIFY TRACEABILITY OF THIS DRAWING TO THE LATEST CONTROLLED VERSION.