



- NOTES:
1. THE ENCLOSED DESIGN IS FOR PLANNING PURPOSES ONLY AND NOT FOR CONSTRUCTION. EQUIPMENT LOCATIONS ARE INDICATIVE ONLY AND ARE SUBJECT TO CHANGE WITHIN BUILDING.
 2. EQUIPMENT AND SOUND WALLS TO BE COLOUR OLIVE-GRAY, RAL 6006.

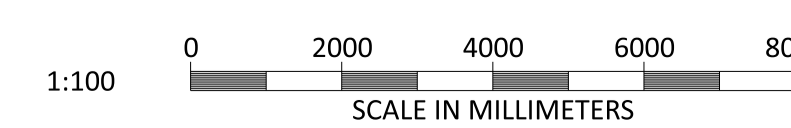

BLACK & VEATCH CORP HEADQUARTERS:
11401 LAMAR AVENUE, OVERLAND PARK,
KANSAS, USA

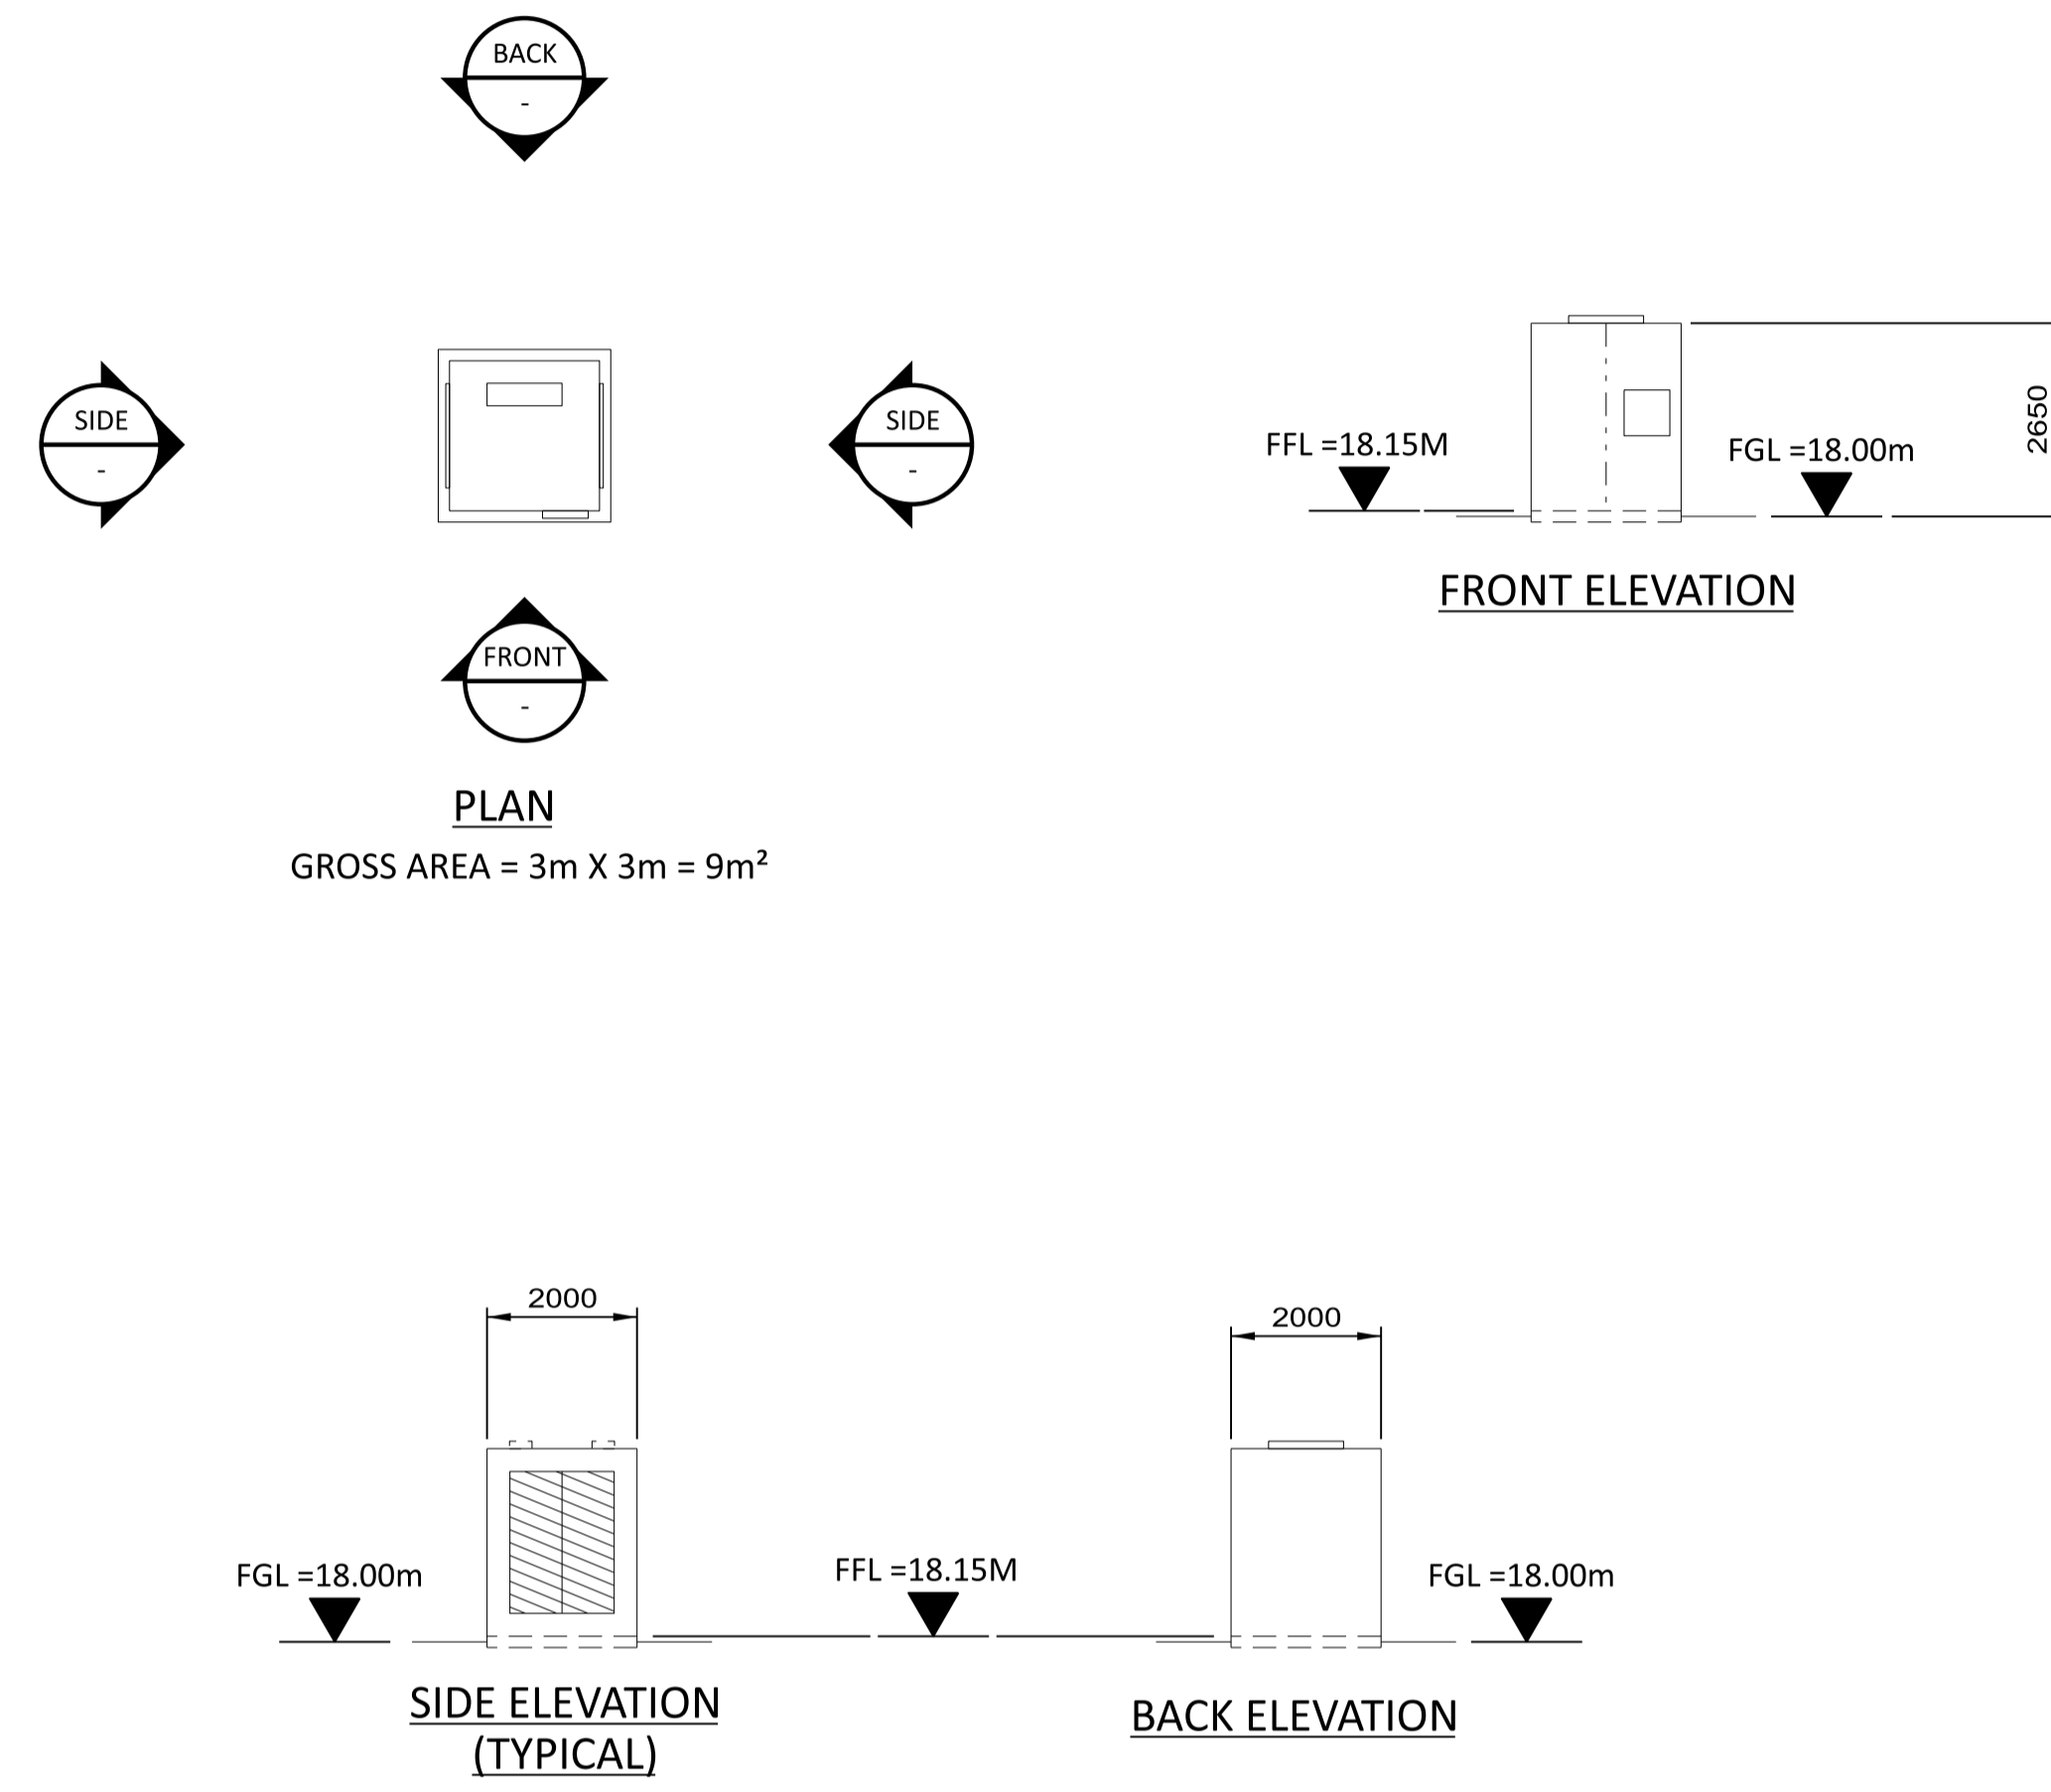

SHANNON LNG LIMITED
SHANNON TECHNOLOGY AND ENERGY PARK (STEP)
SUS TRANSFORMER (TYPICAL)
PLAN AND ELEVATIONS

PROJECT	DRAWING NUMBER	REV
198291-SS-A4059		0
CODE	AREA	

NOT TO BE USED FOR CONSTRUCTION
THE DISTRIBUTION AND USE OF THE NATIVE
FORMAT CAD FILE OF THIS DRAWING IS
UNCONTROLLED. THE USER SHALL VERIFY
TRACEABILITY OF THIS DRAWING TO THE LATEST
CONTROLLED VERSION.

18/06/2021 01:42 PM
 18/06/2021 01:42 PM
 18/06/2021 01:42 PM

NO	DATE	ISSUED FOR PLANNING	REVISIONS AND RECORD OF ISSUE	DRN	DES	CHK	PDE	APP
0	18/JUN/2021	ISSUED FOR PLANNING		TMC	DIL		DAC	