


CCGT AREA
SECTION VIEW LOOKING (PLANT) EAST

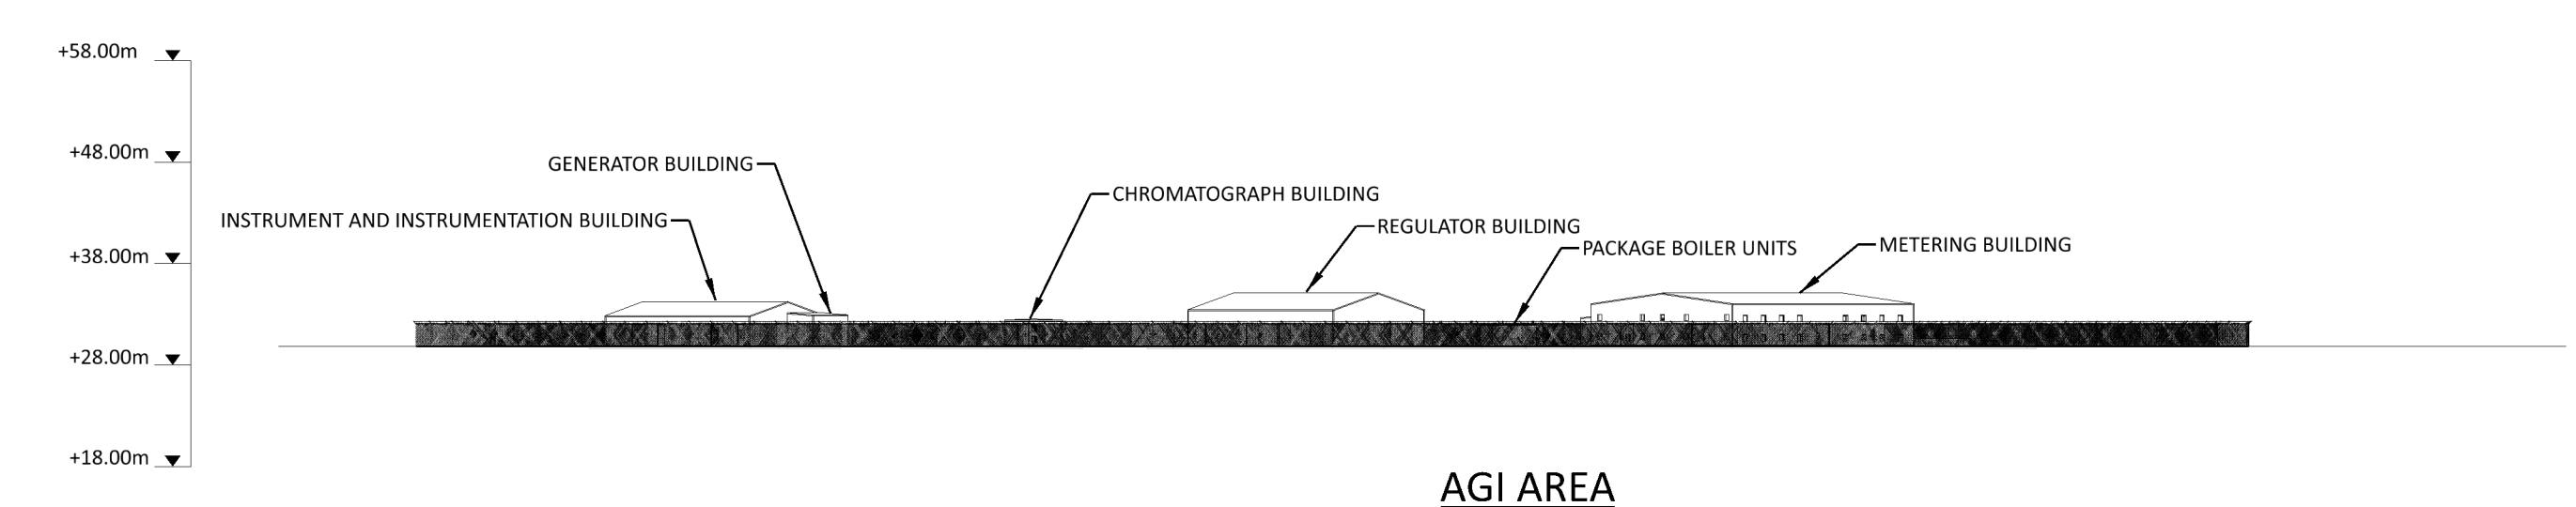


AGI AREA
SECTION LOOKING (PLANT) NORTH

NOT TO BE USED FOR CONSTRUCTION
 THE DISTRIBUTION AND USE OF THE NATIVE FORMAT CAD FILE OF THIS DRAWING IS UNCONTROLLED. THE USER SHALL VERIFY TRACEABILITY OF THIS DRAWING TO THE LATEST CONTROLLED VERSION.

18/07/2021 01:43 PM
 18/07/2021 01:43 PM
 18/07/2021 01:43 PM

NO	DATE	ISSUED FOR PLANNING	REVISIONS AND RECORD OF ISSUE	DRN	DES	CHK	PDE	APP
0	18/JUN/2021	ISSUED FOR PLANNING		TMC	DIL	DAC		

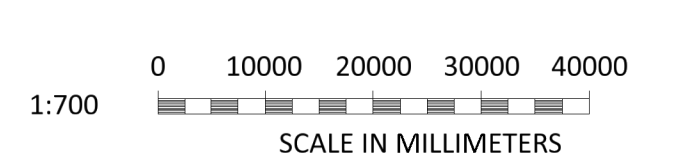

BLACK & VEATCH CORP HEADQUARTERS:
 11401 LAMAR AVENUE, OVERLAND PARK,
 KANSAS, USA

BLACK & VEATCH
 DRAWN: _____
 CHECKED: _____ DATE: _____

SHANNON LNG LIMITED
 SHANNON TECHNOLOGY AND ENERGY PARK (STEP)
 SITE BUILDINGS CONTIGOUS - SECTIONS

PROJECT	DRAWING NUMBER	REV
198291-SS-A4103		0
CODE	AREA	