

DISCLAIMER
 1. This drawing is the property of Cameo & Partners Ltd.
 2. It must not be copied or reproduced without written consent.
 3. Do not scale from this drawing.
 4. Check all dimensions on site before setting out.




- Application via**
- KEY**
- PROPOSED HARD LANDSCAPE**
- Paving Type 15:** Product: Non-combustible roof decking
Supplier: Elmwood or similar approved
Size/Colour: 1200x600mm or a 600mm brick or s.s.
 - PT16:** Paving Type 16: Product: Porcelain paving
Supplier: Elmwood or similar approved
Size/Colour: 600x600mm or a 600mm brick or s.s.
 - PT17:** Paving Type 17: Product: Grass Strip
Supplier: CED or similar approved
 - ET7:** Edging Type 7: Product: Aluminium edge
Supplier: Hiltex or similar approved
- PROPOSED FURNITURE**
- FT1:** Furniture Type 1: Trolley Top fixed to brick with
Customer: Prognal/Alway or similar approved
Colour: EC (black)
 - FT2:** Furniture Type 2: Table with chairs
National only. Client to confirm preferred product.
 - FT3:** Furniture Type 3: Square planter edge
Height: 600mm
Supplier: Logos or similar approved
 - FT4:** Furniture Type 4: Square Planter
Height: 600mm
Supplier: TIC
 - FT5:** Furniture Type 5: Raised circular planter integrated with bench
Height: 600mm
Supplier: TIC
- PROPOSED SOFT LANDSCAPE**
- PL1:** Proposed Edge Hill Grass Tree
Product: Hales or similar approved
Supplier: TIC or similar approved
Size: 30-40mm JPB, 2m clear stem.
 - PL2:** Proposed Hedge
Product: Hales or similar approved
Supplier: TIC or similar approved
Size: 100-150mm high, branched, star, no. per sq. m.
 - PL3:** Proposed Shrub Planting
Product: Hales or similar approved
Supplier: TIC
 - SED:** Proposed Shrubbery Screen Wall
Product: Hales or similar approved
Supplier: TIC or similar approved

Title
 scale 1:xx @A0

Cameo & Partners
 Corgo Works - ET 5.01
 1-2 Holfords, Waterloo, London
 SE1 1PG
 Company Registered No: 8756613
 T: 0203 1780 130
 E: info@cameoandpartners.com

P1	Issue for Planning Application	GB	03.08.21
P2	Issued for Pre-Planning	GB	07.08.20
rev	details	by	date

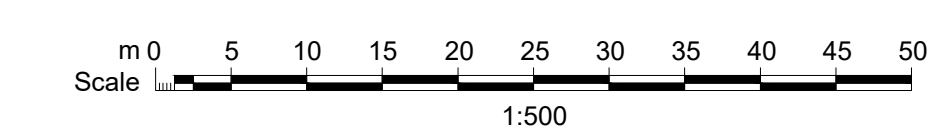

Project
 Sandford Road, Dublin 6

Scale 1:500@A0
Date 03.08.21

Checked By MM
Drawn By GB

Drawing No. C0111 L102
Revision P1

Purpose of Issue: PD
 PD = design information / P = planning / T = tender / C = construction / B = as built
 Drawing sheet size - A0

Project
 Sandford Road, Dublin 6
Drawing
 2nd Floor Amenity terrace,
 General Arrangement Plan

Scale 1:500
 0 5 10 15 20 25 30 35 40 45 50

Scale 1:500

Project
 Sandford Road, Dublin 6
Drawing
 2nd Floor Amenity terrace,
 General Arrangement Plan

Scale 1:500@A0
Date 03.08.21
Checked By MM
Drawn By GB
Drawing No. C0111 L102
Revision P1
Purpose of Issue: PD
 PD = design information / P = planning / T = tender / C = construction / B = as built
 Drawing sheet size - A0