




DISCLAIMER
 1. This drawing is the property of Cameo & Partners Ltd.
 2. It must not be copied or reproduced without written consent.
 3. Do not scale from this drawing.
 4. Check all dimensions on site before setting out.

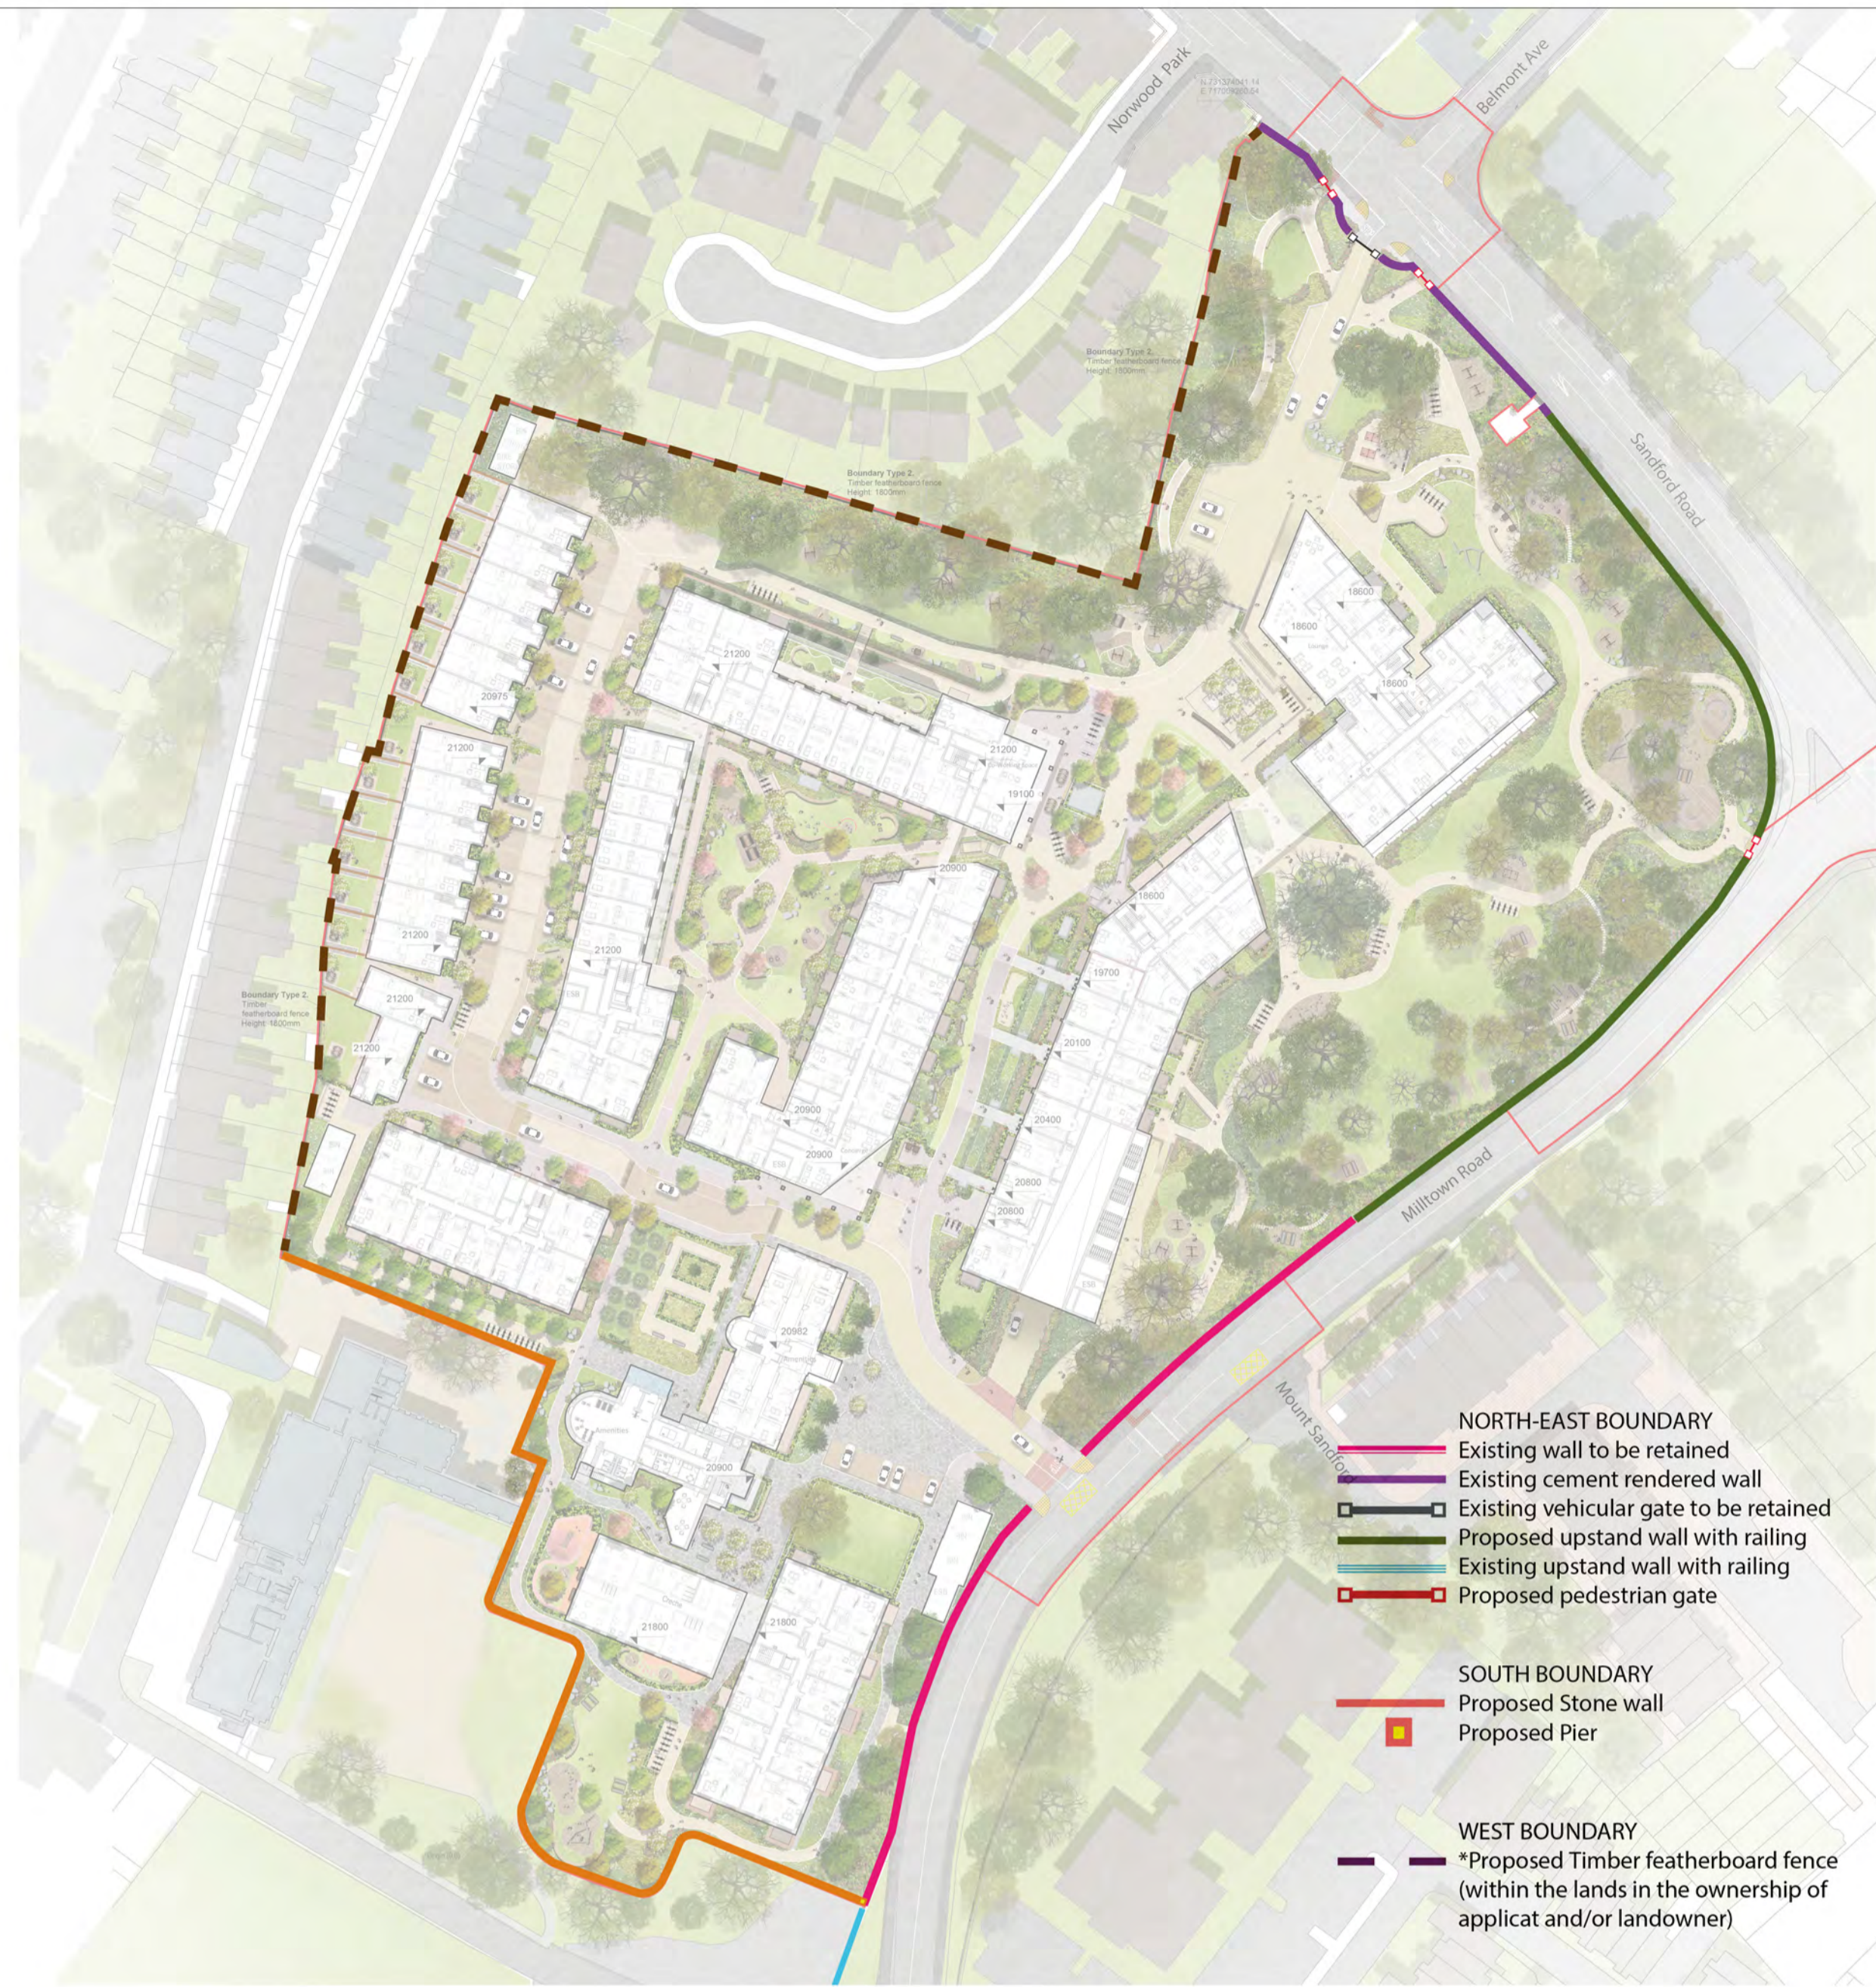

1 Landscape plan- Boundary treatments options
 scale 1:1000 @A1

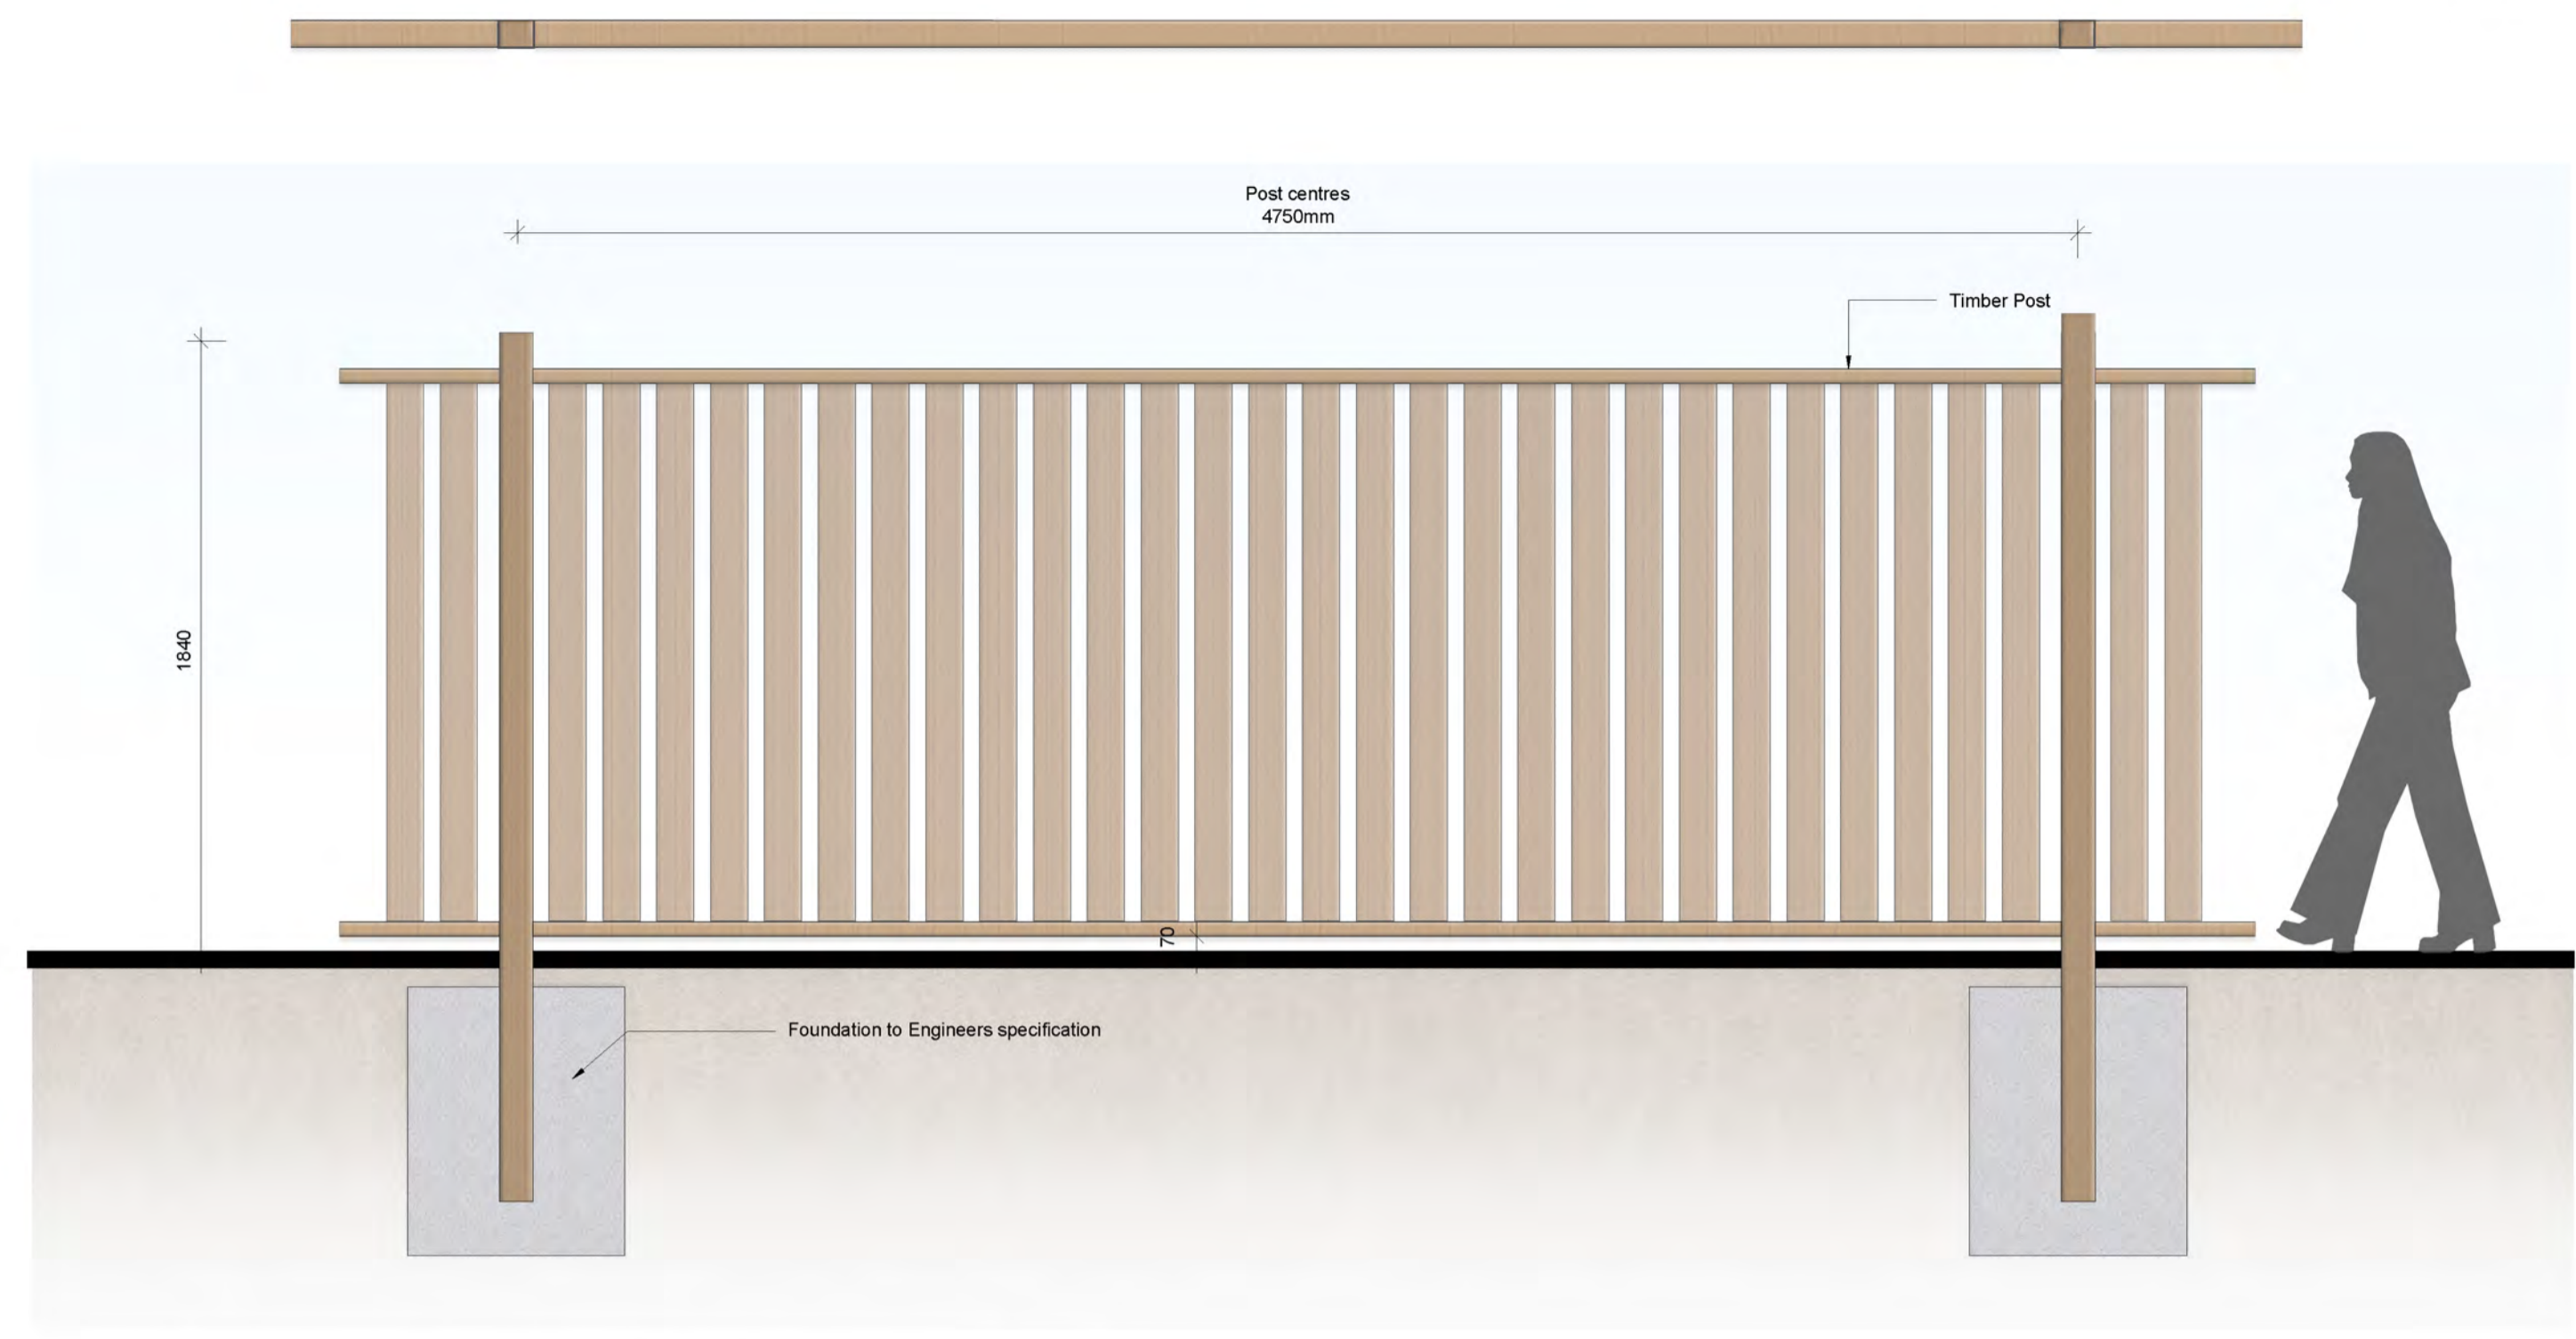

3 West Boundary: Proposed Timber Post (Timber featherboard fence) -Elevation
 scale 1:20 @A1

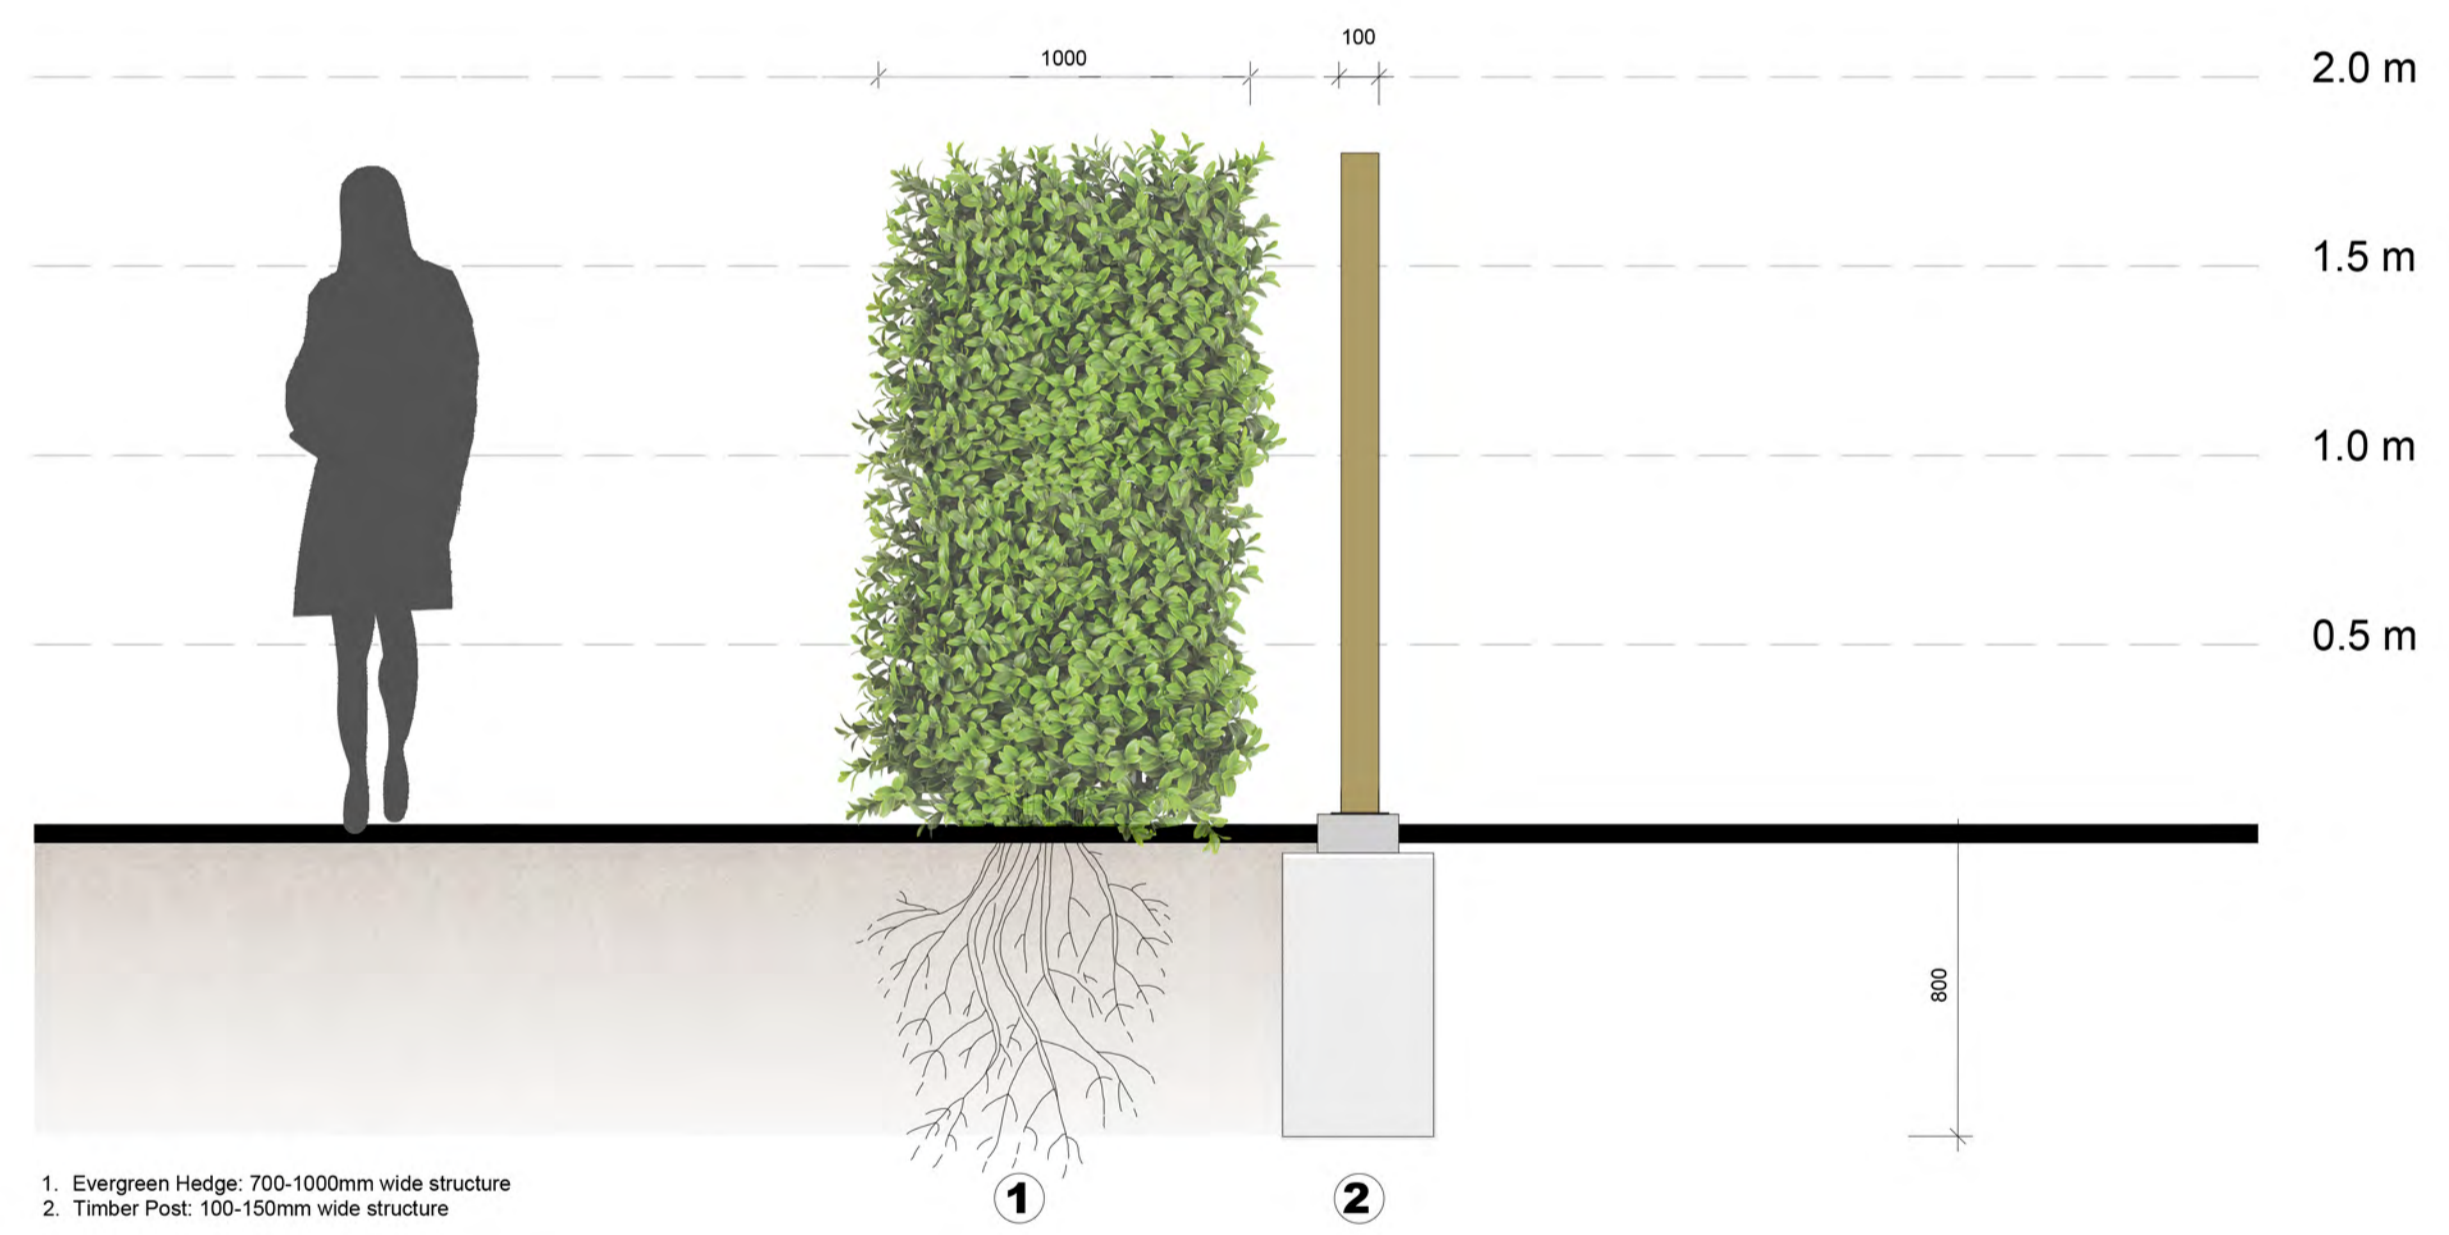

1. Evergreen Hedge: 700-1000mm wide structure
 2. Timber Post: 100-150mm wide structure


4 West Boundary: Proposed Timber Post (Timber featherboard fence) *
 scale 1:20 @A1

*The proposed boundary treatment to the North Western boundary will consist of a 1.8m high timber fence with evergreen hedge planting to its base. The existing neighboring boundary will not be impacted in anyway.



2 South Boundary: Proposed Stone wall
 scale 1:20 @A1

P1	Issued for Planning Application	GB	03.08.2021
P0	Issued for Pre-planning submission	GB	07.08.2020
rev	details	by	date

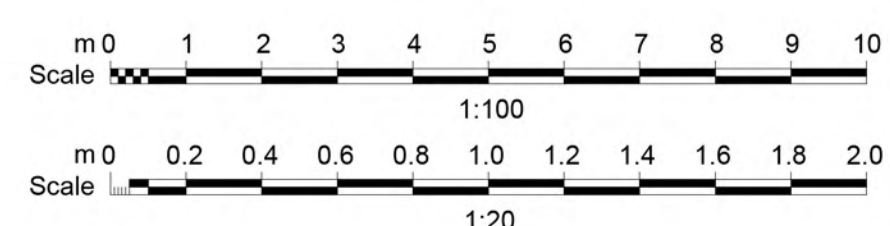

Scale	Date	Checked By	Drawn By
1:20/100@A1	03.08.2021	MM	GB
Drawing No.			Revision
C0111 L2000			P1
Purpose of Issue:			
P			
D = design information / P = planning / T = tender / C = construction / B = as built			
Drawing sheet size - A1			© Cameo & Partners