




Section A-A' O&M Compound Profile
Scale 1:200

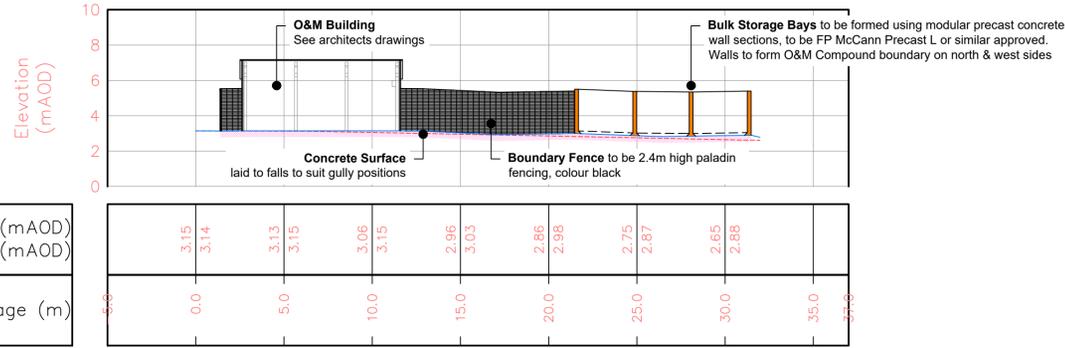



Section B-B' Profile Chainage 0-150
Scale 1:500

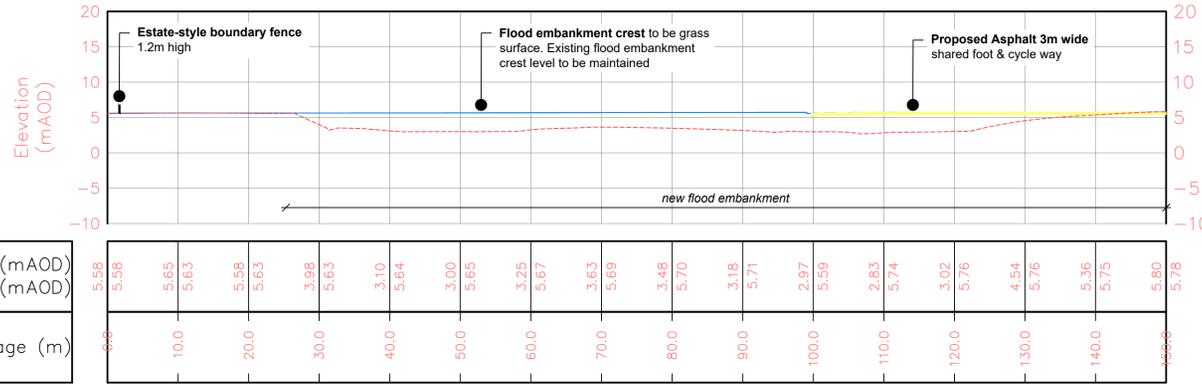

Section B-B' Profile Chainage 150-386
Scale 1:500

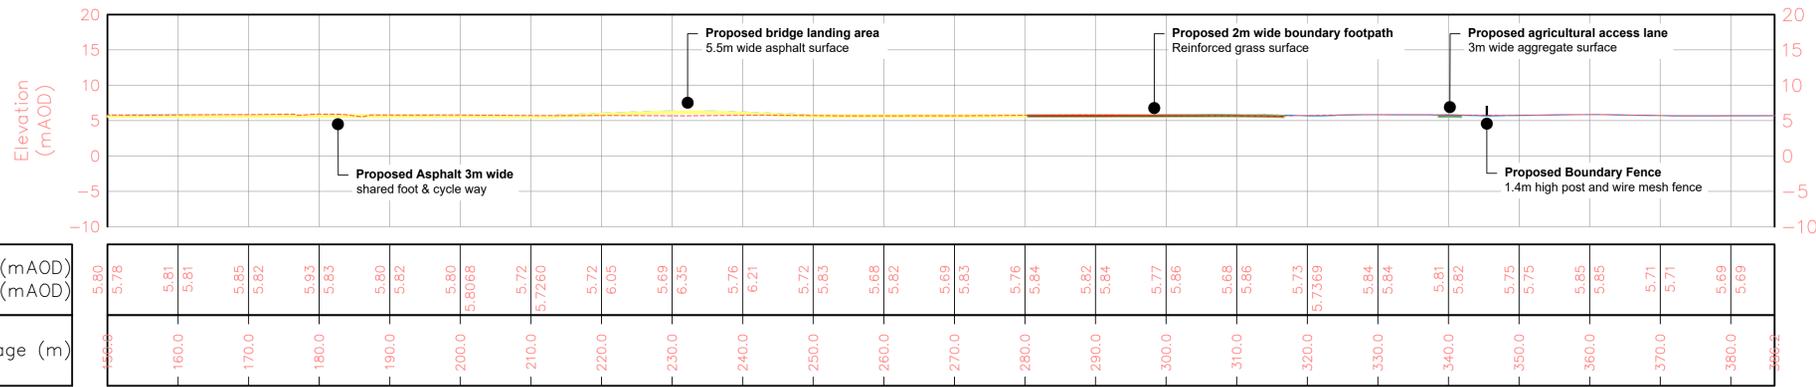

Section C-C' Profile Chainage 0-220
Scale 1:500

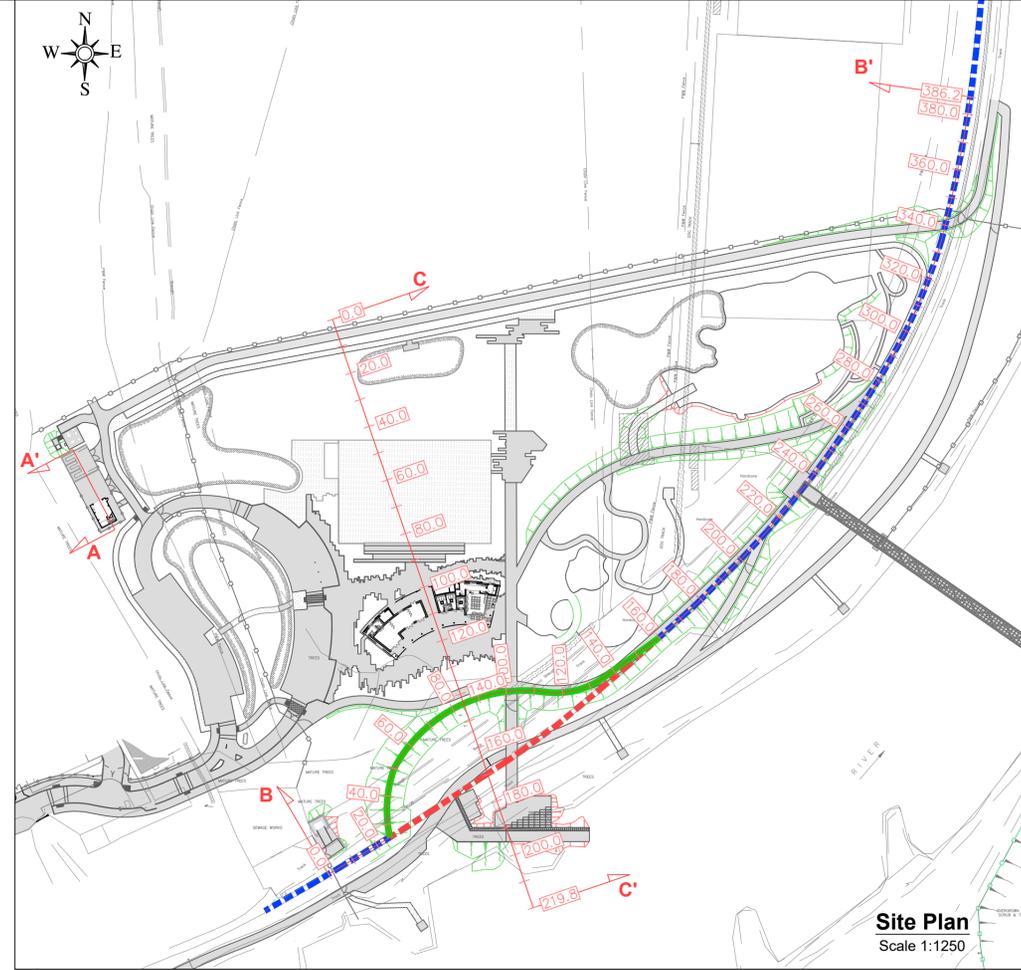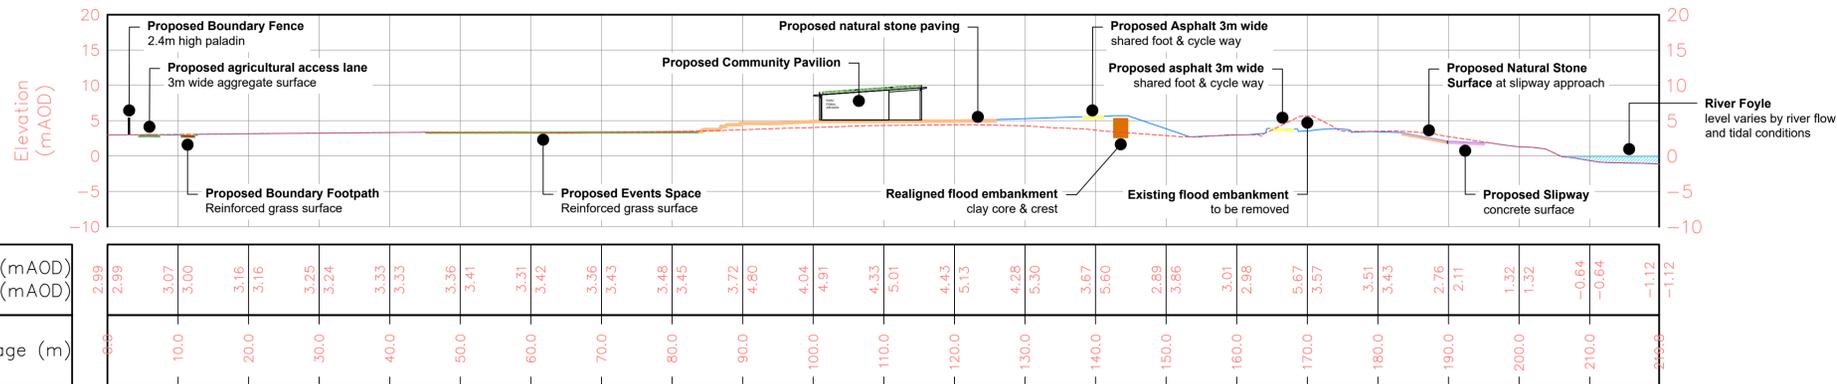

- NOTES**
- All measurements shown are in metres, and all levels are to ordnance datum unless otherwise indicated
 - All Coordinates are to Irish Grid (TM65), unless otherwise noted.
- LEGEND**
- Existing Flood Embankment (Crest) To be Maintained
 - Existing Flood Embankment (Crest) To be relocated
 - Proposed Flood Embankment (Crest)
 - Section Line
 - Section Chainage (m)

Based upon Land and Property Services data with the permission of the controller of Her Majesty's Stationery Office, © Crown copyright and database rights (CS&LA 581)
Ordnance Survey Ireland mapping data used with permission: in association with Donegal County Council - OS License 2003/07/C&M/A Donegal County Council. Copyright Ordnance Survey Ireland, Government of Ireland.

Rev	Issue Date	Description	App
Quantity Surveyors			
Sammon			
Sammon 9-11 Corporation Square Belfast, BT1 3AJ		T 028 7127 1323 info@sammon.eu www.sammon.eu	
Landscape Architects			
the paul hogarth company			
The Paul Hogarth Company Ltd Potter's Quay, 5 Ravenhill Road Belfast, BT6 8DN		T 028 9073 6690 belfast@paulhogarth.com www.PaulHogarth.com	
Project Manager, Civil & Structural Engineers			
McAdam			
ENHANCING LOCAL COMMUNITIES			
16 Montgomery House 478 Castlereagh Road Belfast, BT5 6BQ		T: 028 9040 2000 E: admin@mcadamedesign.co.uk www.mcadamedesign.co.uk	
Funder			
Peace			
Northern Ireland - Ireland <small>European Regional Development Fund</small>			
Client			
Comhairle Contae Dhúna na nGall Donegal County Council		Comhairle Chathair Dhoire & Cheantar an tSráidh Bliain Derry City & Strabane District Council	
Project Status			
STAGE 3 - PLANNING			
Project			
RIVERINE COMMUNITY PARK			
Drawing			
Lifford Civil Works Sections - Sheet 1			
Scale			
As Shown @ A1			
Drawn	Checked	Approved	
DSA	CM	KOS	
Date	Date	Date	Date
28.06.21	28.08.21	28.08.21	28.08.21
Project		Revision	
RVCP - Organisation - Zone - Level - Type - Role - Number		P01	
MCA - Z1 - XX - DR - CE - 2123			
Project Number		Status code & Description	
E2256		S2 For Information	
<small>All dimensions are in metres. Figured dimensions to be taken in preference to scaled dimensions. Dimensions to be checked on site. © 2021 McAdam Design Ltd.</small>			

