


NOTES

1. All measurements shown are in metres, and all levels are to ordnance datum unless otherwise indicated
2. All Coordinates are to Irish Grid (TM65), unless otherwise noted.
3. For detailed levels information refer to engineers drawings.

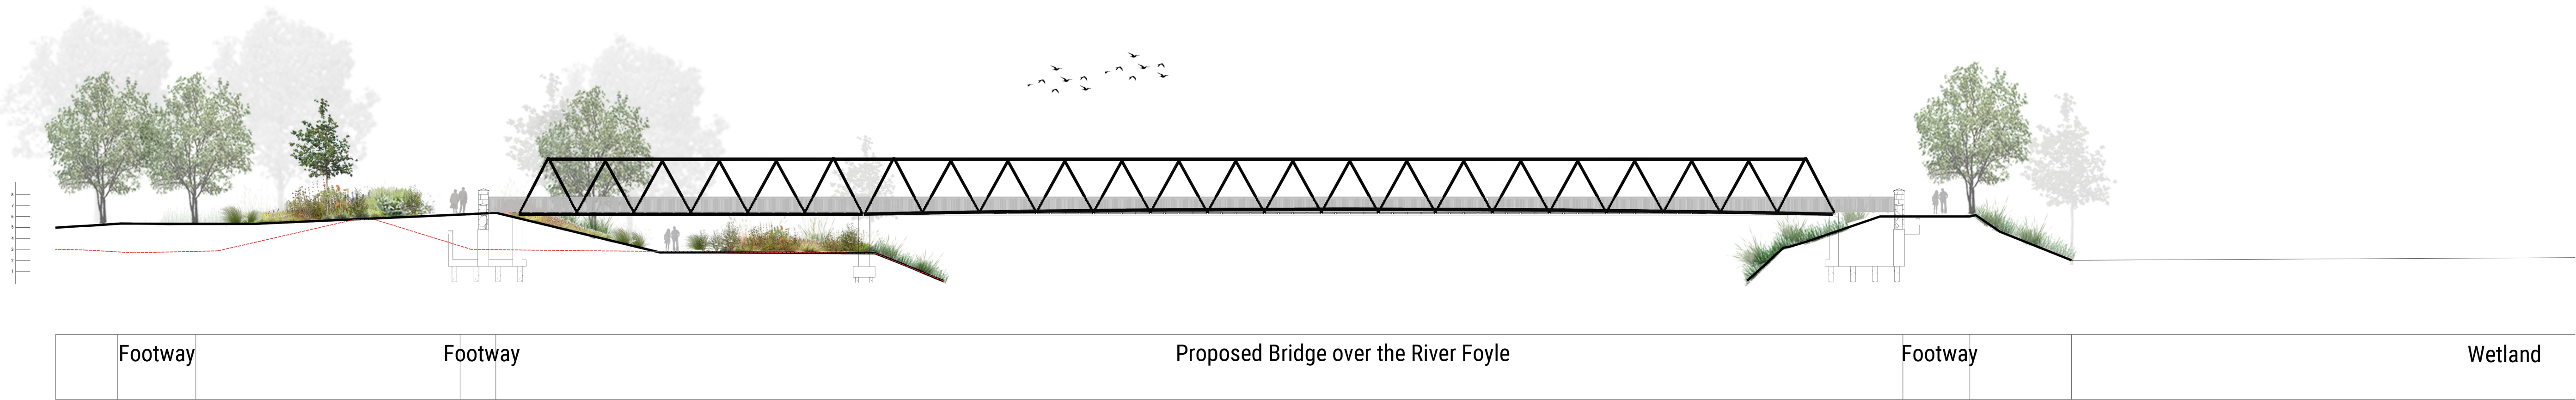

Cross section A    Highlighting Bridge and Embankments  
Scale: NTS



Based upon Land and Property Services data with the permission of the controller of Her Majesty's Stationary Office. © Crown copyright and database rights (CSLA 581)				
Ordnance Survey Ireland mapping data used with permission: in association with Donegal County Council - OS License 2003/07CCMA/Donegal County Council. Copyright Ordnance Survey Ireland, Government of Ireland				
P00	14.09.2021	Issued for Planning		HB
Rev	Issue Date	Description		App
Quantity Surveyors				
<div><div><div><div>Sammon</div><div>9-11 Corporation Square Belfast, BT1 3AJ</div></div><div><div>T 028 7127 1323</div><div>info@sammon.eu</div><div>www.sammon.eu</div></div></div></div>				
the paul hogarth company				
<div><div><div>The Paul Hogarth Company Ltd</div><div>Potter's Quay, 5 Ravenhill Road</div><div>Belfast, BT6 6DN</div></div><div><div>T 028 9073 6690</div><div>belfast@paulhogarth.com</div><div>www.paulhogarth.com</div></div></div>				
Project Manager, Civil & Structural Engineers				
<div><div><div><div>McAdam</div><div>15 Montgomery House</div><div>478 Castlereagh Road</div><div>Belfast, BT5 6BQ</div></div><div><div>T 028 9040 2000</div><div>E adam@mcadamdesign.co.uk</div><div>www.mcadamdesign.co.uk</div></div></div></div>				
Funder				
<div><div><div><div>Peace</div><div>Northern Ireland - Ireland</div><div>European Regional Development Fund</div></div></div></div>				
Client				
<div><div><div><div>Comhairle Contae</div><div>Dhún na nGall</div><div>Donegal County Council</div></div><div><div><div>Derry City &amp; Strabane</div><div>District Council</div><div>Comhairle Chathair</div><div>Derry &amp; Strabane</div><div>Derry City &amp; Strabane</div><div>District Council</div></div></div></div></div>				
Project Status				
STAGE 3 - PLANNING				
Project				
RIVERINE COMMUNITY PARK				
Drawing				
Lifford Sections (ROI ROADS ACT)				
Scale				
NTS @ A0				
Drawn				
Date	HB	14.09.2021	Checked	DM
Date			Date	14.09.2021
Project				
	Organisation	Zone	Level	Type
	RVCP	TPHC	ZZ	XX
			DR	LA
				2043
Revision				
				P00
Project Number				
1383				
Status code & Description				
ST2 Issued for Information				
All dimensions are in metres. Figured dimensions to be taken in preference to scaled dimensions. Dimensions to be checked on site. © 2021 McAdam Design Ltd.				