
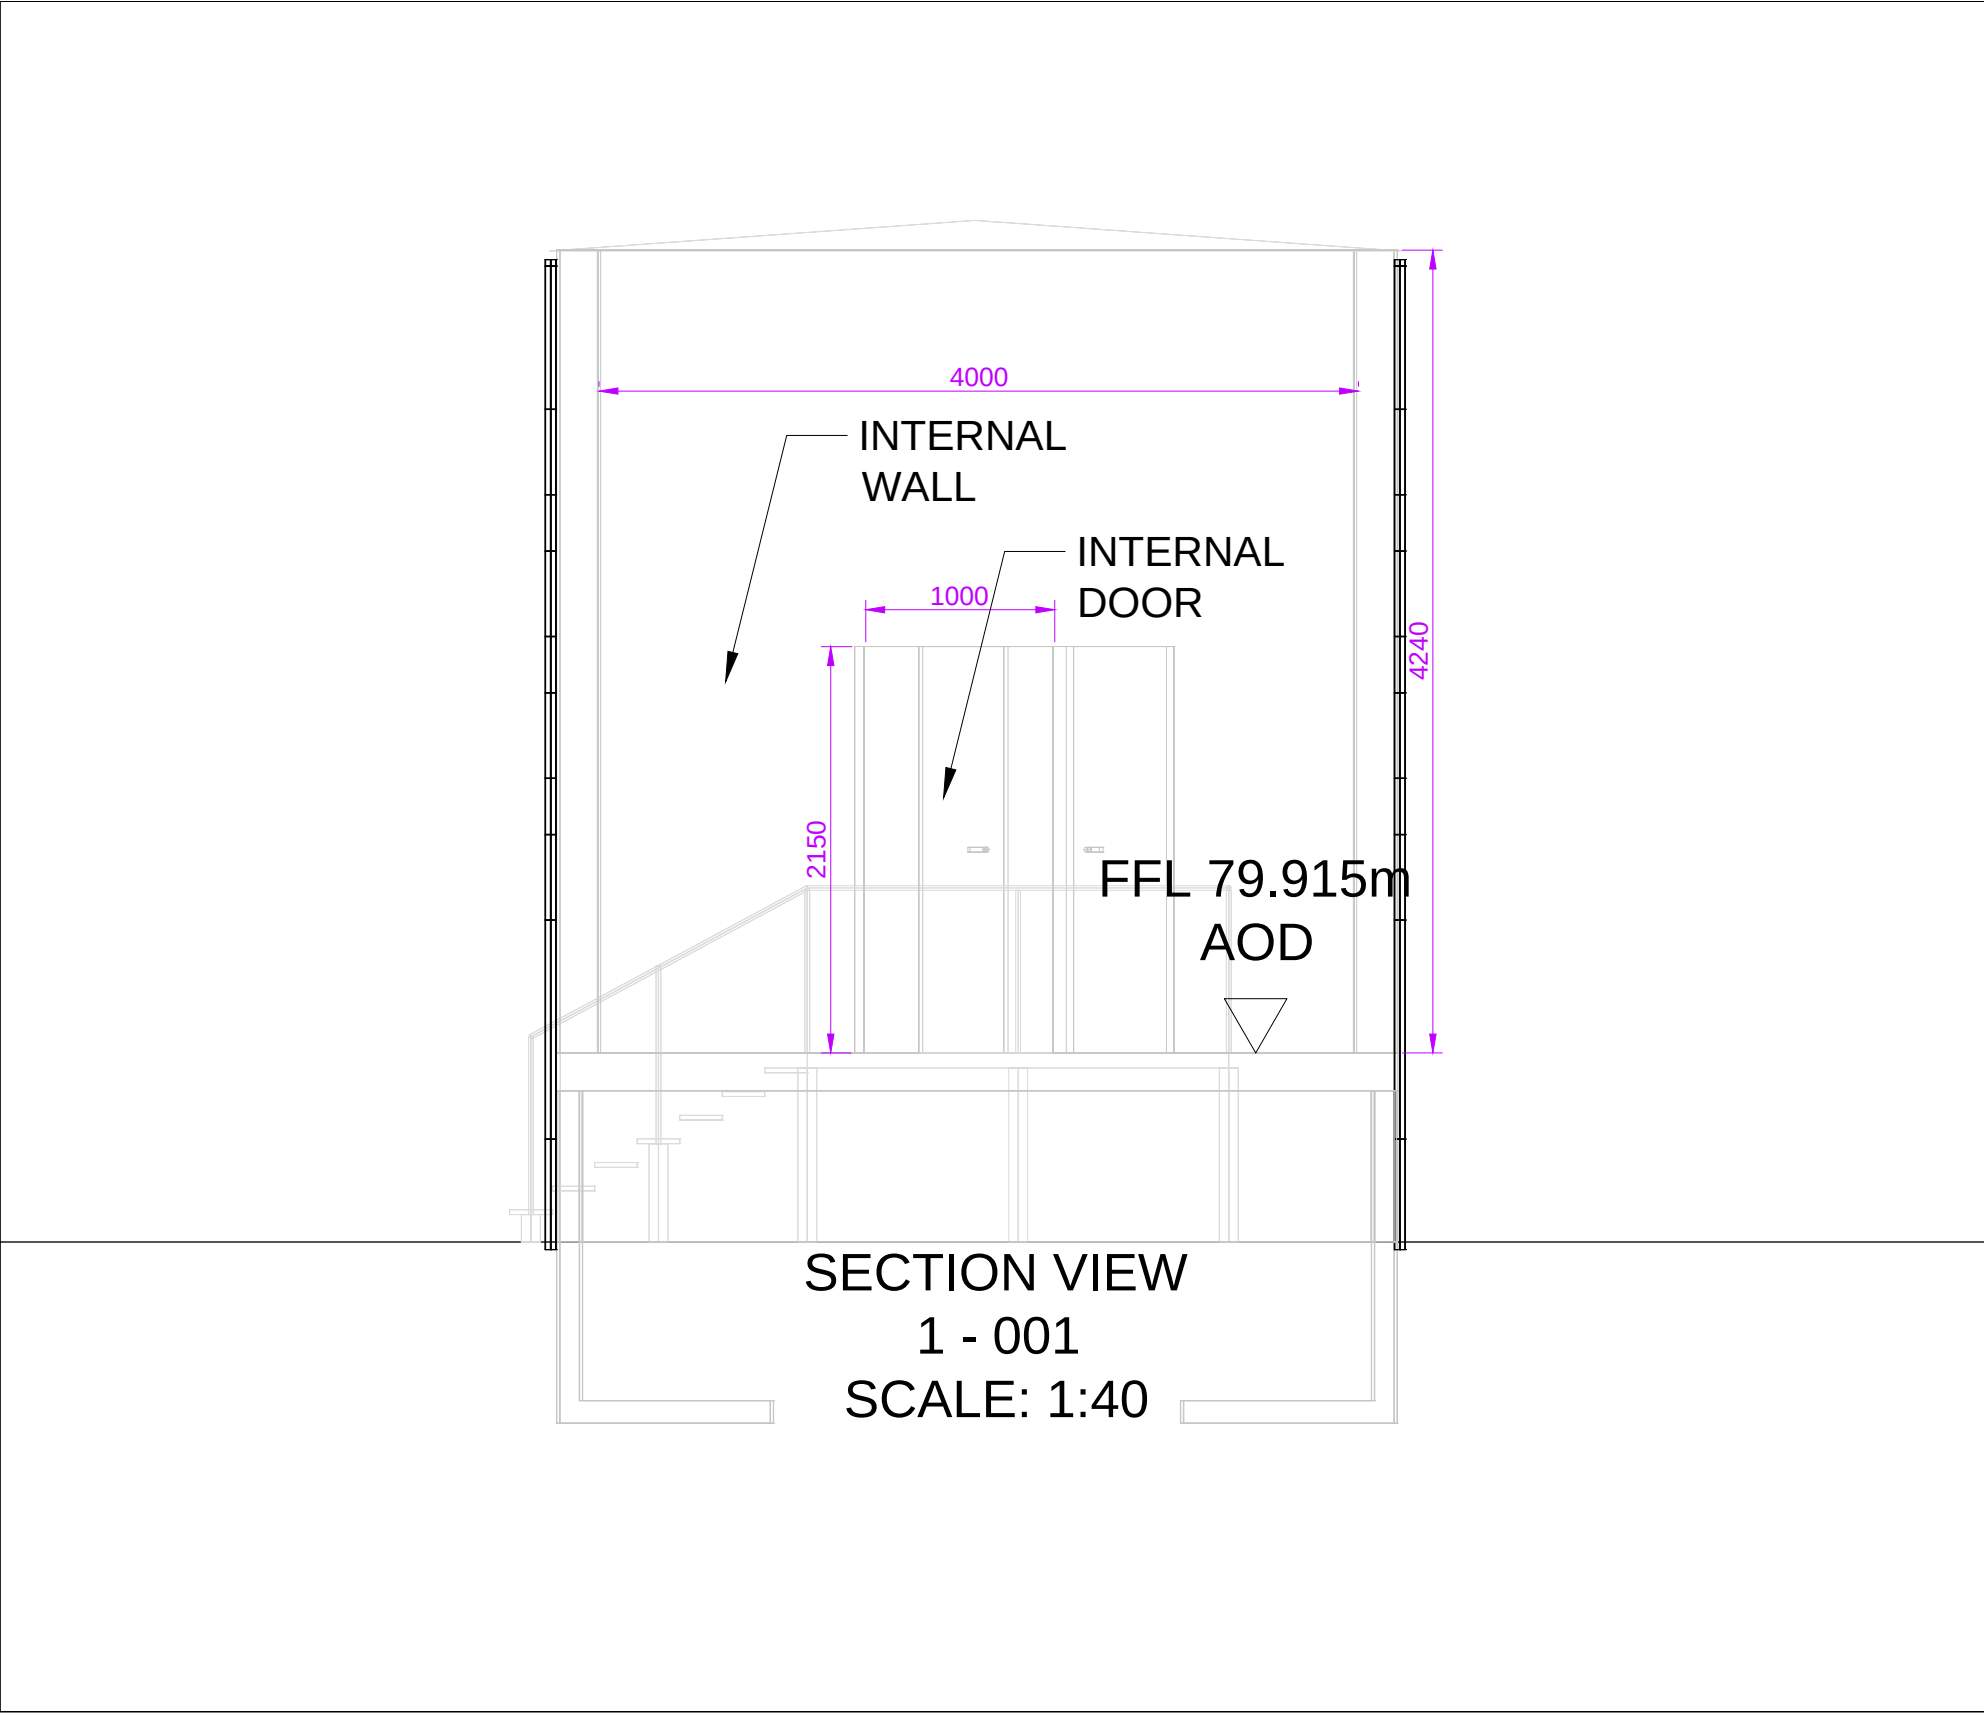
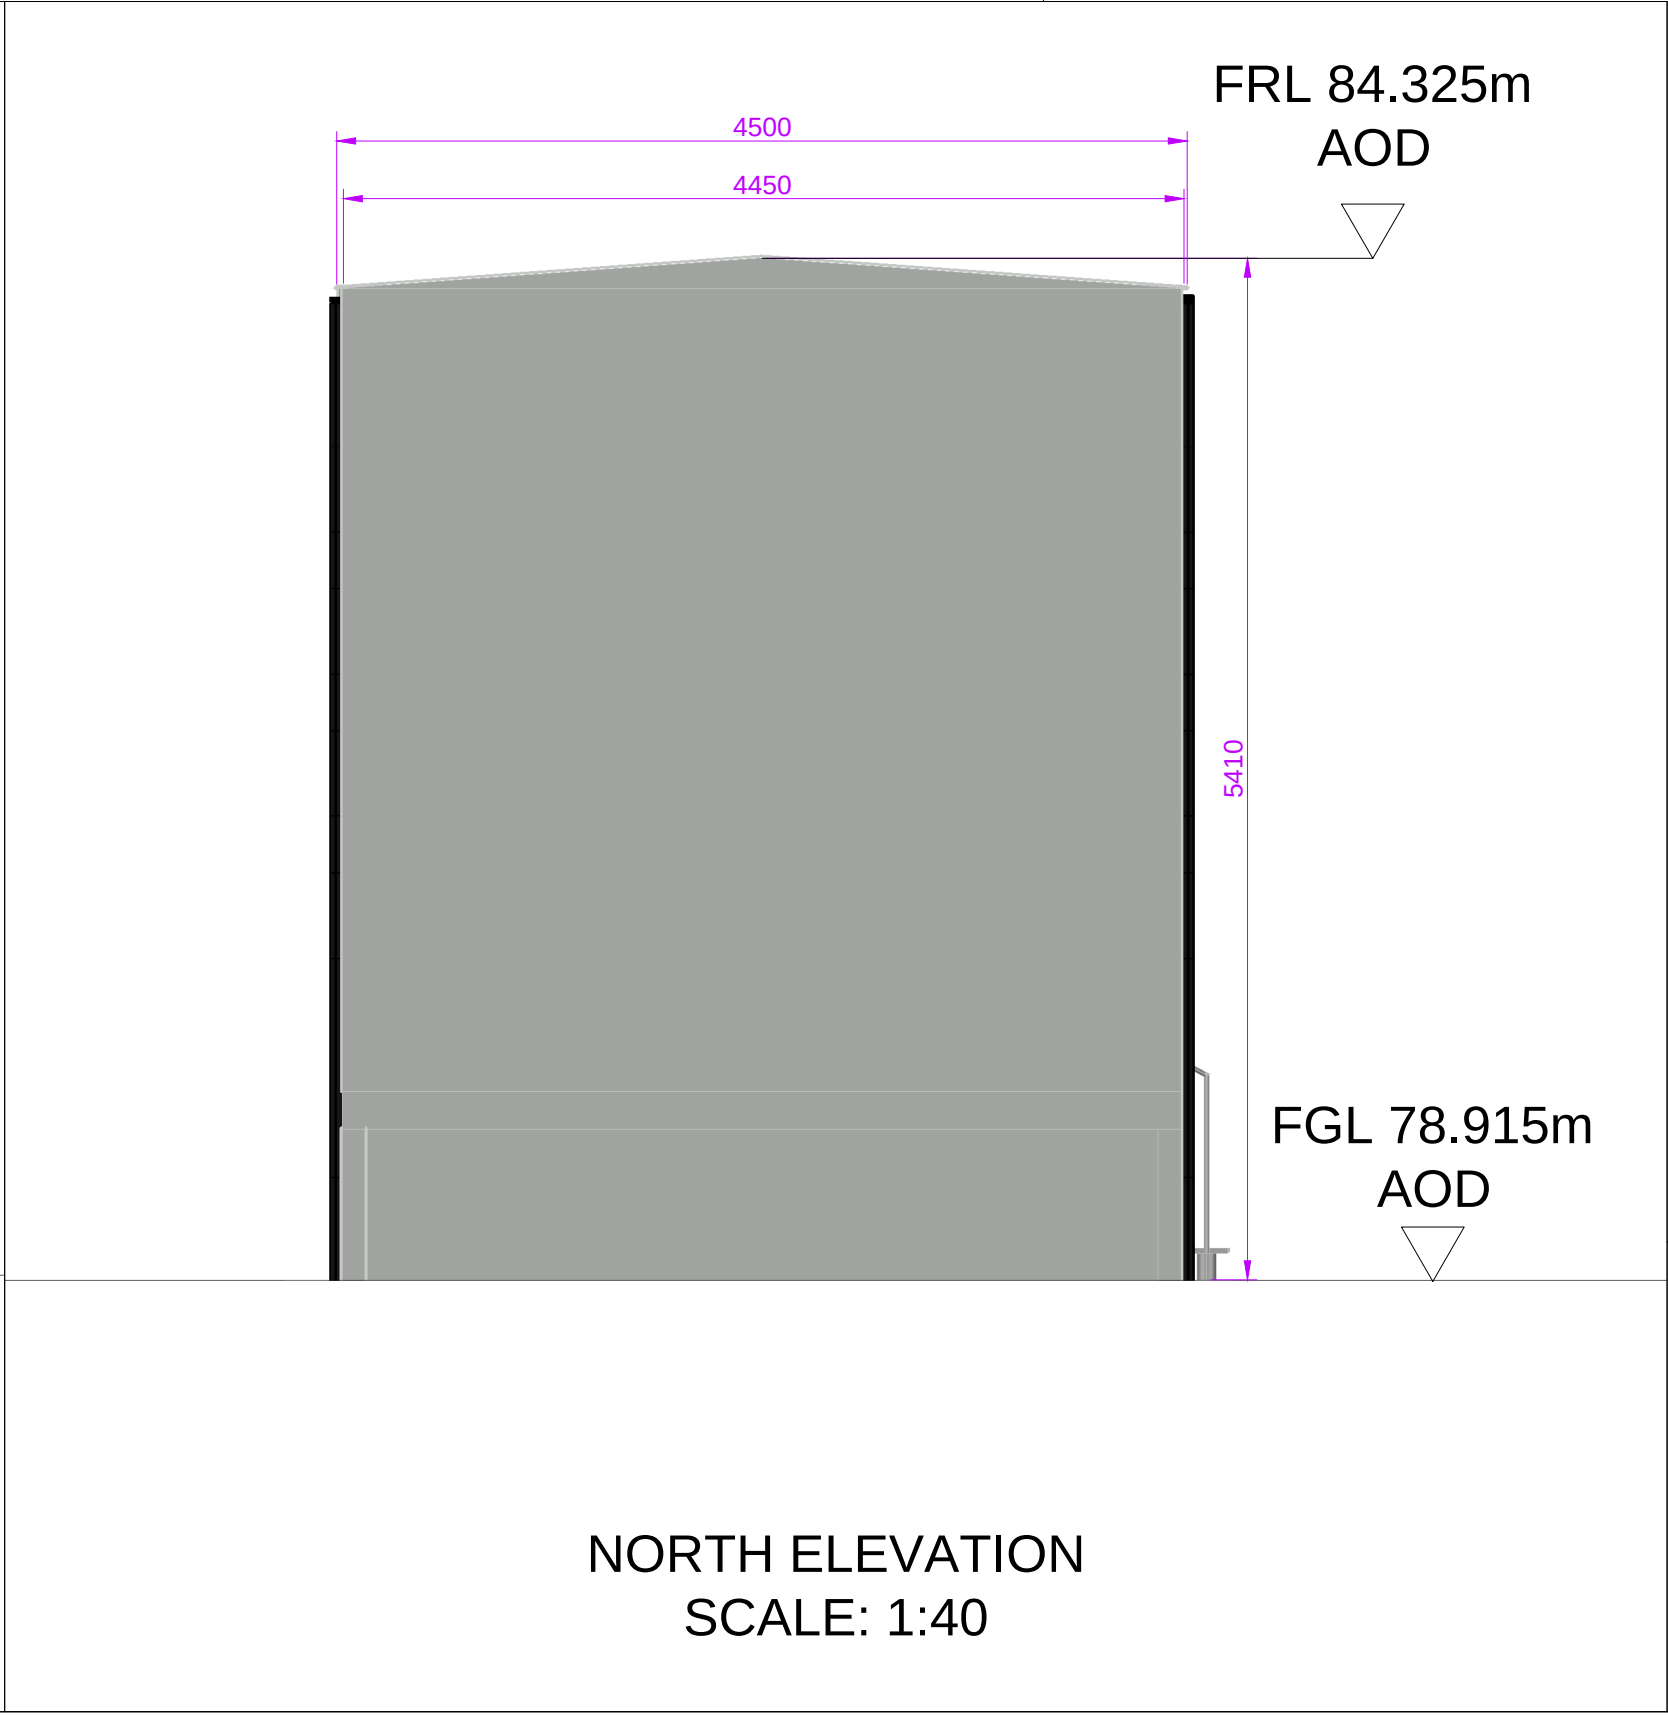
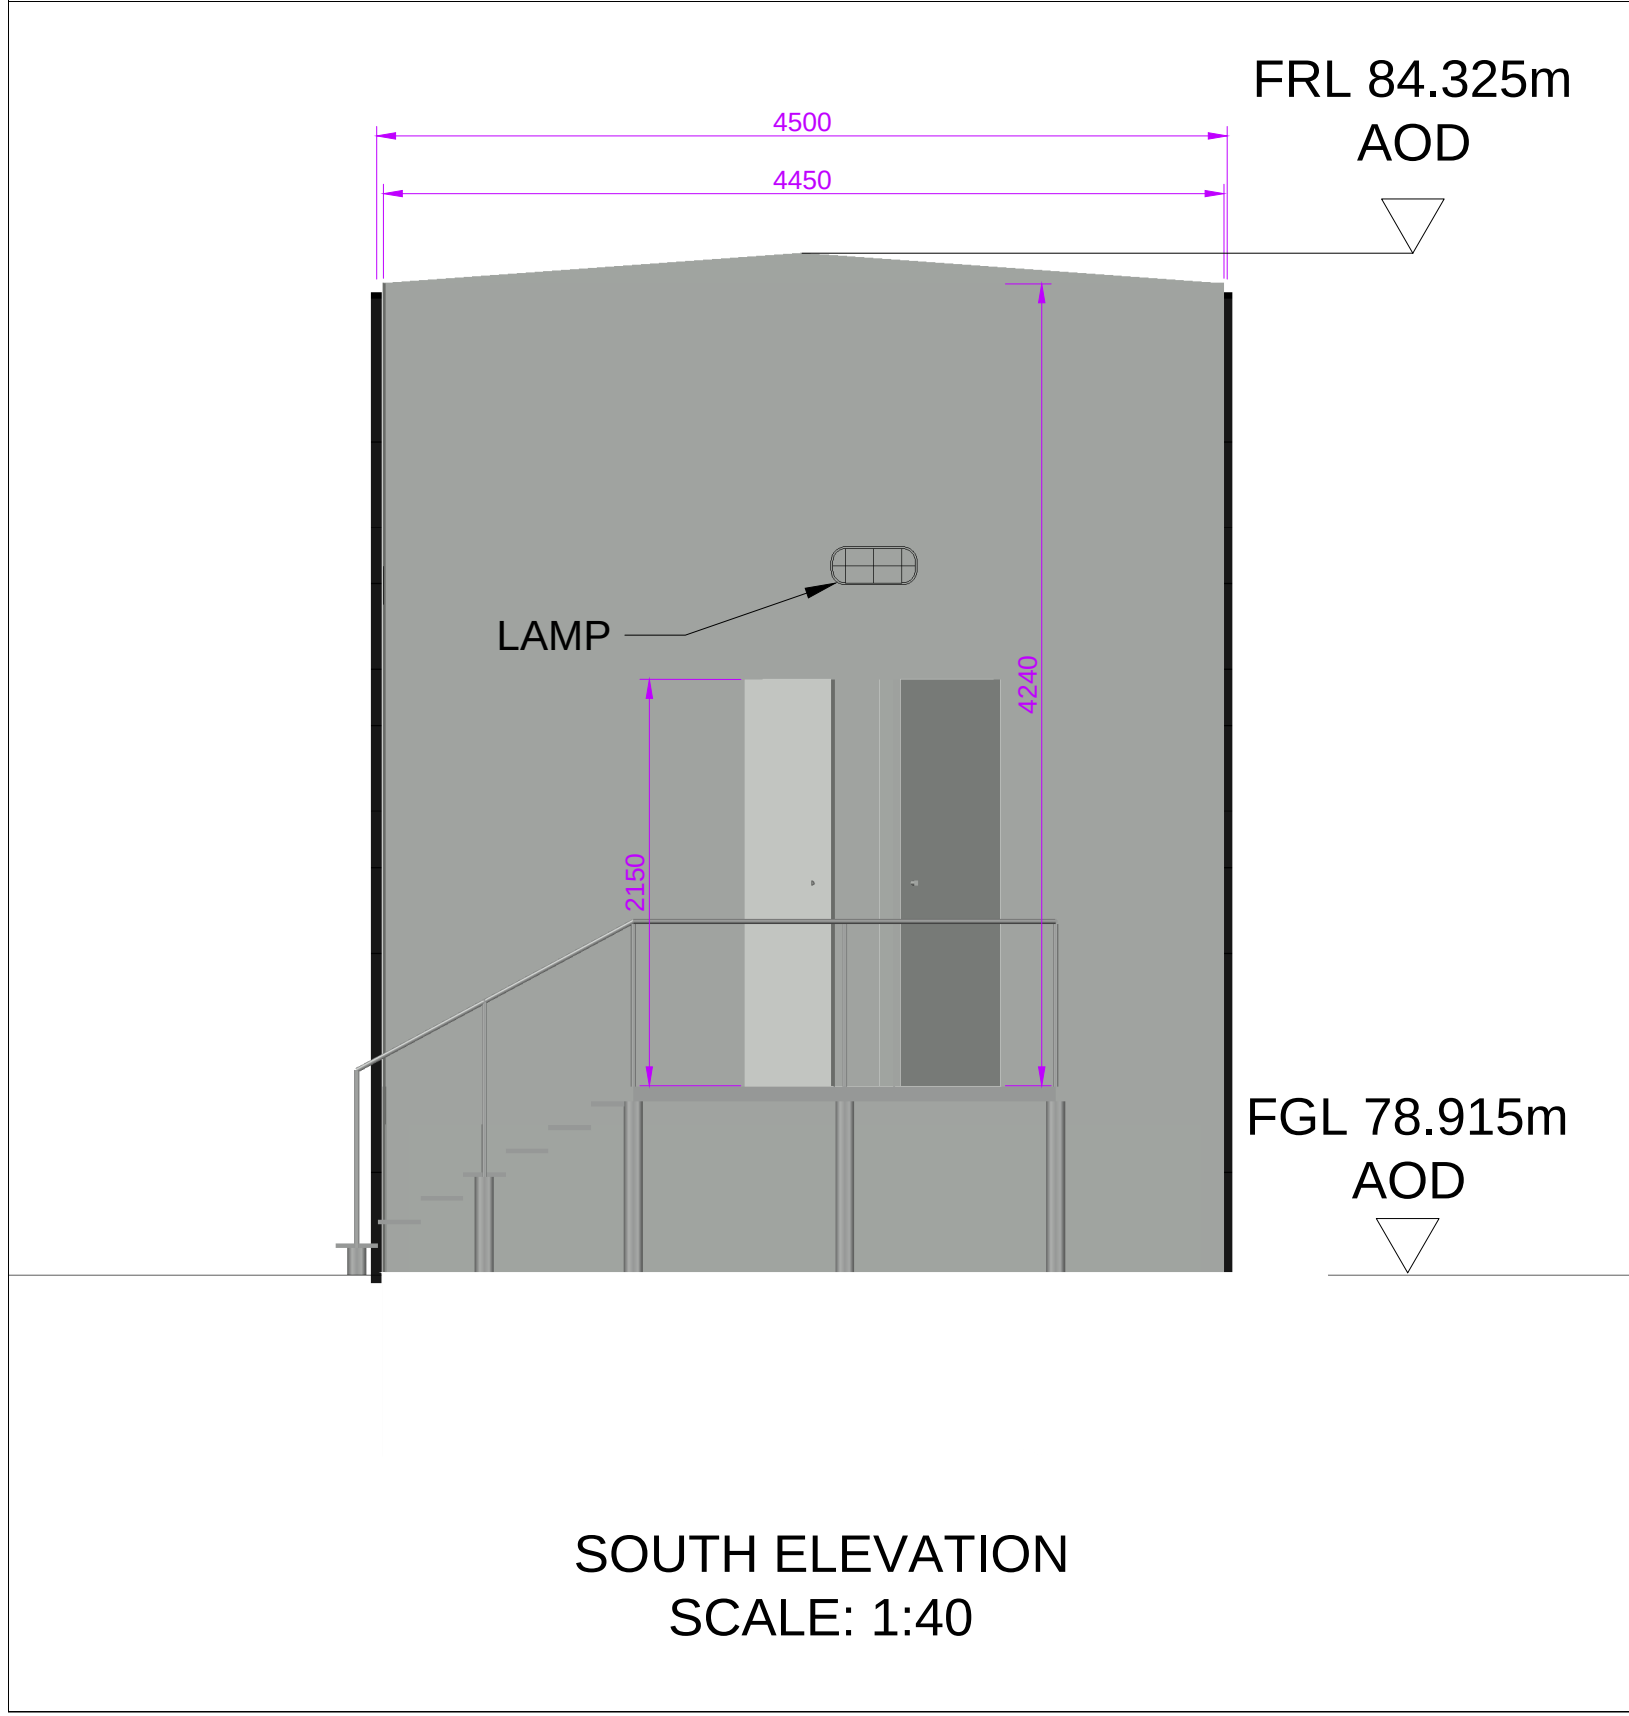
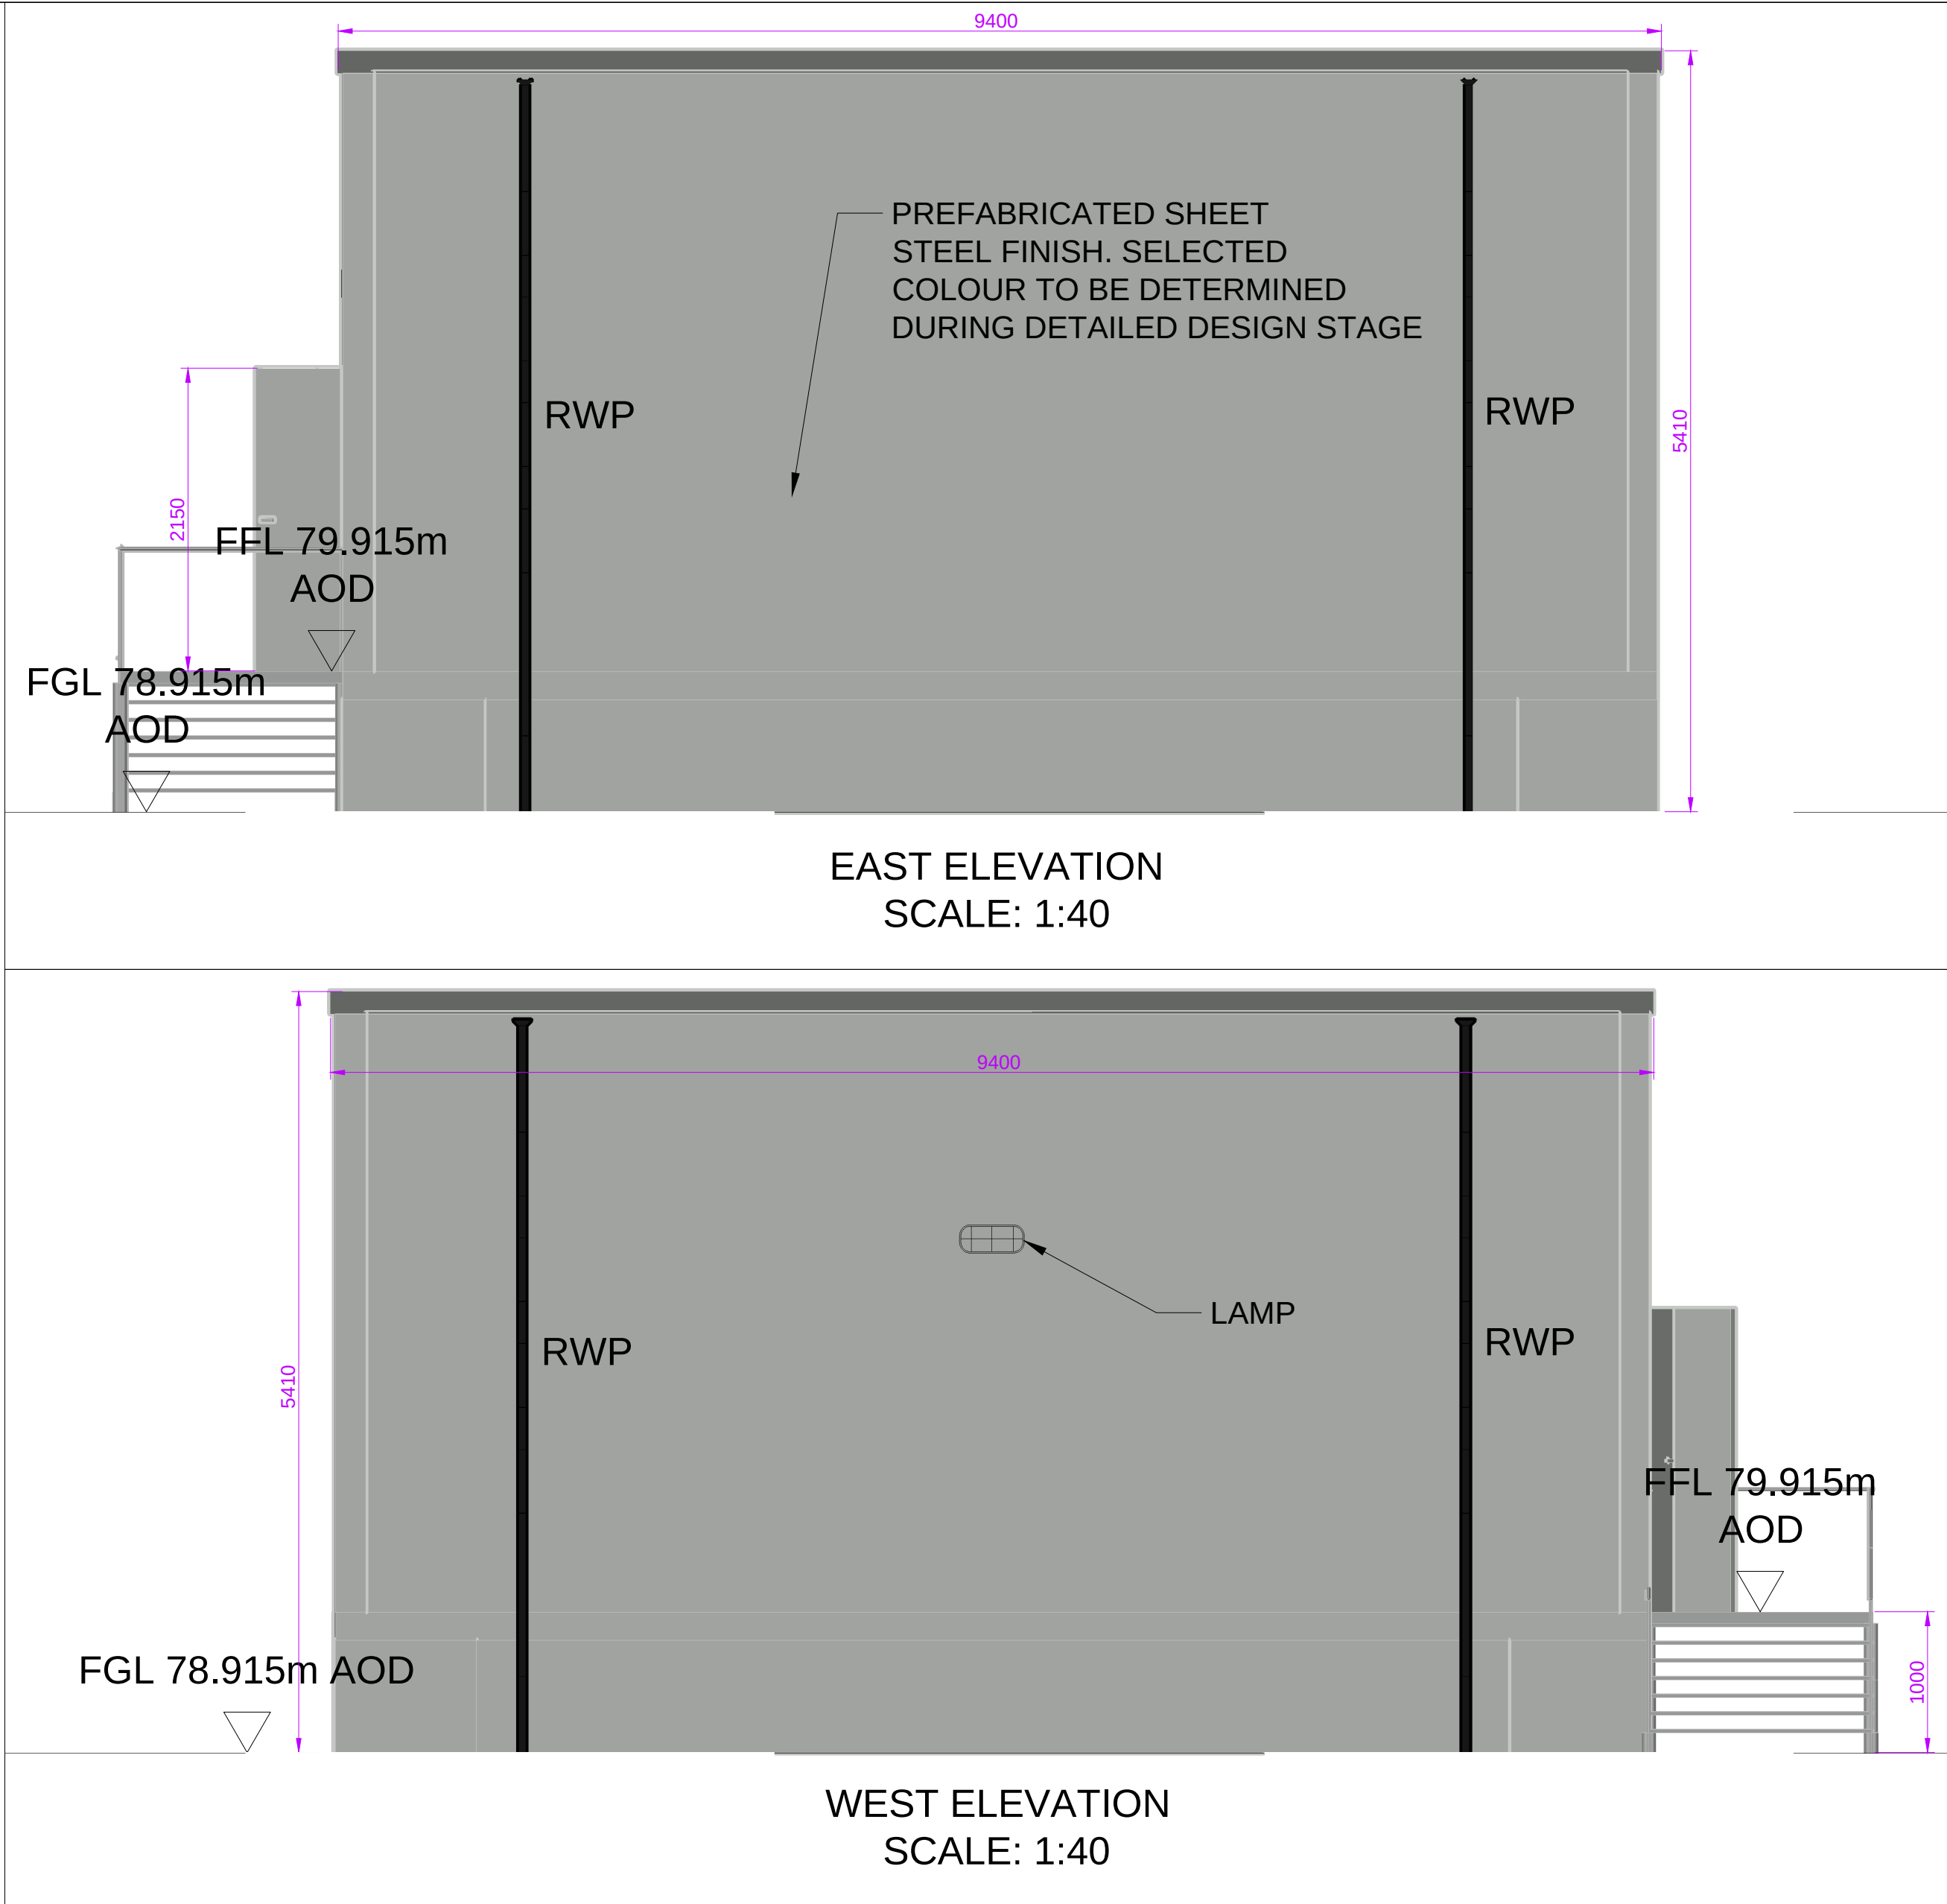


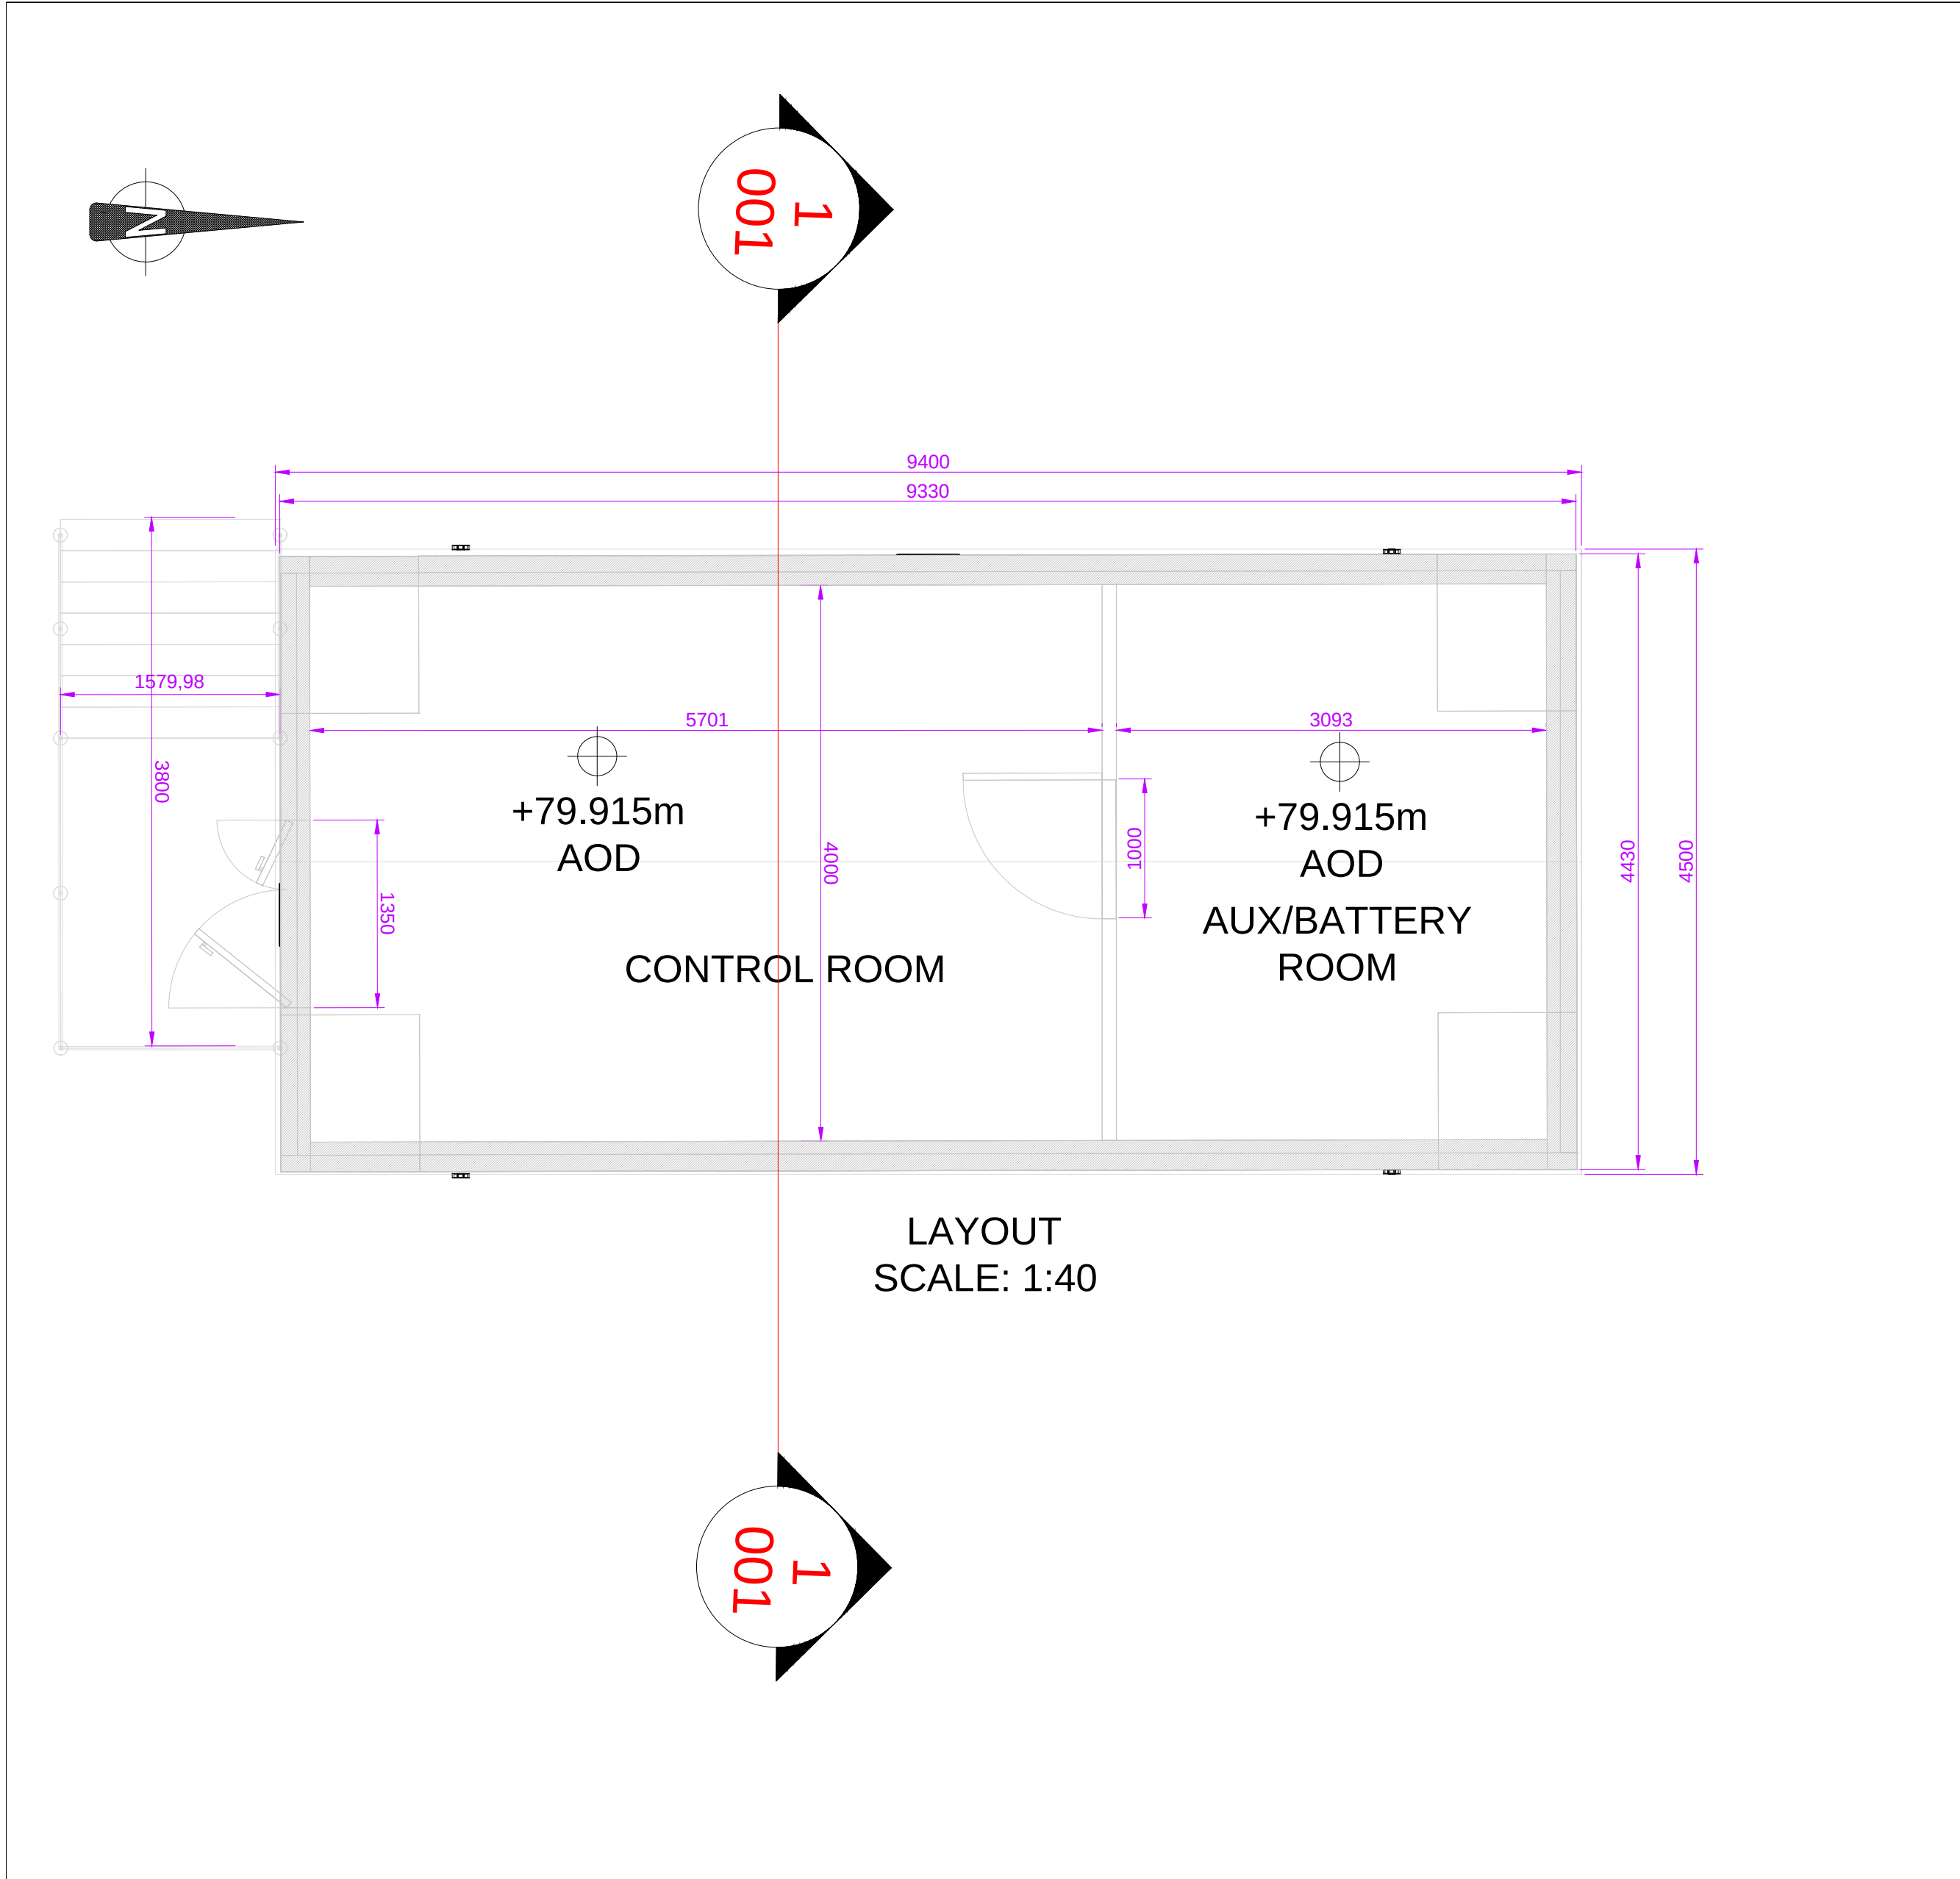

This drawing has been prepared for the use of AECOM's client. It may not be used, modified, reproduced or relied upon by third parties, except as agreed by AECOM or as required by law. AECOM accepts no responsibility, and denies any liability whatsoever, to any party that uses or relies on this drawing without AECOM's express written consent. Do not scale this document. All measurements must be obtained from the stated dimensions.

AECOM

PROJECT

PROJECT CIRRUS

CLIENT

HUNTSTOWN POWER COMPANY LTD.

energía

CONSULTANT

AECOM
Adelphi Plaza
Georges Street Upper
Dun Laoghaire
County Dublin
Ireland
T +353 (0)1 2383100
www.aecom.com

- NOTES
- DRAWINGS ARE INDICATIVE ONLY AND SHOULD NOT BE USED FOR DETAILED DESIGN;
 - THE EQUIPMENT LAYOUTS ARE BASED ON INFORMATION RECEIVED FROM THE CLIENT AND ARE SUBJECT TO CHANGE ONCE FINAL DETAILS ARE CONFIRMED;
 - NORTH CARDINAL DIRECTION ACCORDING TO PROPOSED ORIENTATION IN SUBSTATION LAYOUT DOCUMENT REFERENCE 60641561-DWG-701.

ISSUE/REVISION		
P4	03/09/2021	FOR PLANNING
P3	30/07/2021	REVISED COMMENTS
P2	28/06/2021	REVISED COMMENTS
P1	11/05/2021	CLIENT COMMENTS
P0	16/04/2021	FIRST ISSUE FOR PLANNING
I/R	DATE	DESCRIPTION

STATUS

FOR PLANNING

PROJECT NUMBER

60641561

SCALE

1:40 @ A1

SHEET TITLE

MOORETOWN 220 KV SUBSTATION
MV CONTROL CONTAINER
LAYOUT, ELEVATIONS & SECTION

SHEET NUMBER

60641561-DWG-708

REV

P4