


Printed on \_\_\_\_% Post-Consum
Recycled Content Paper

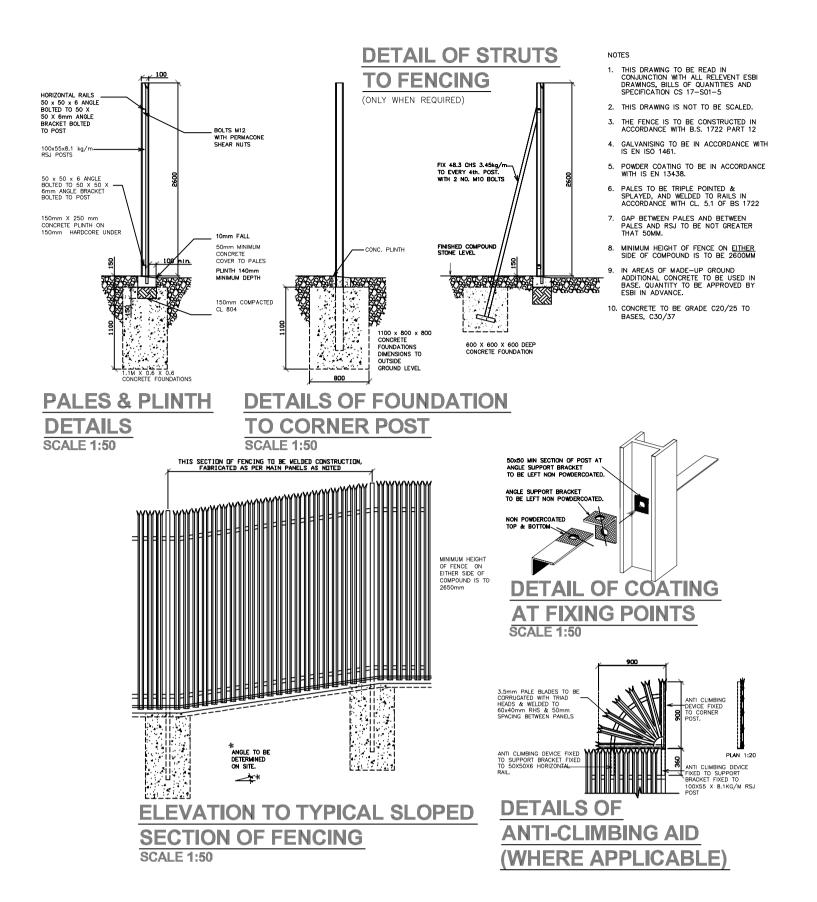

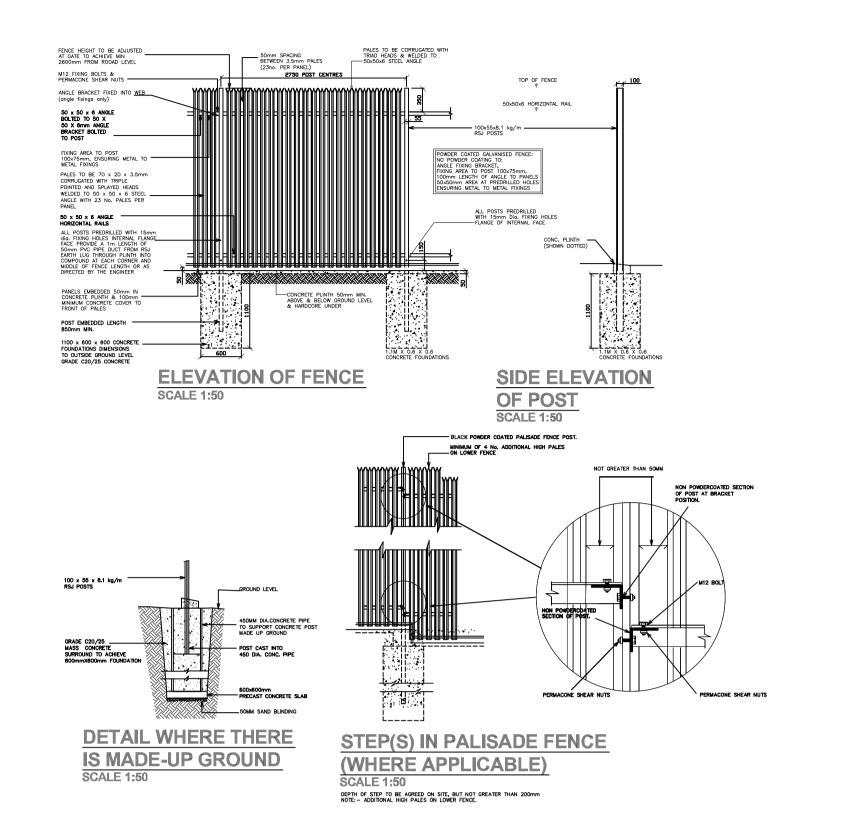

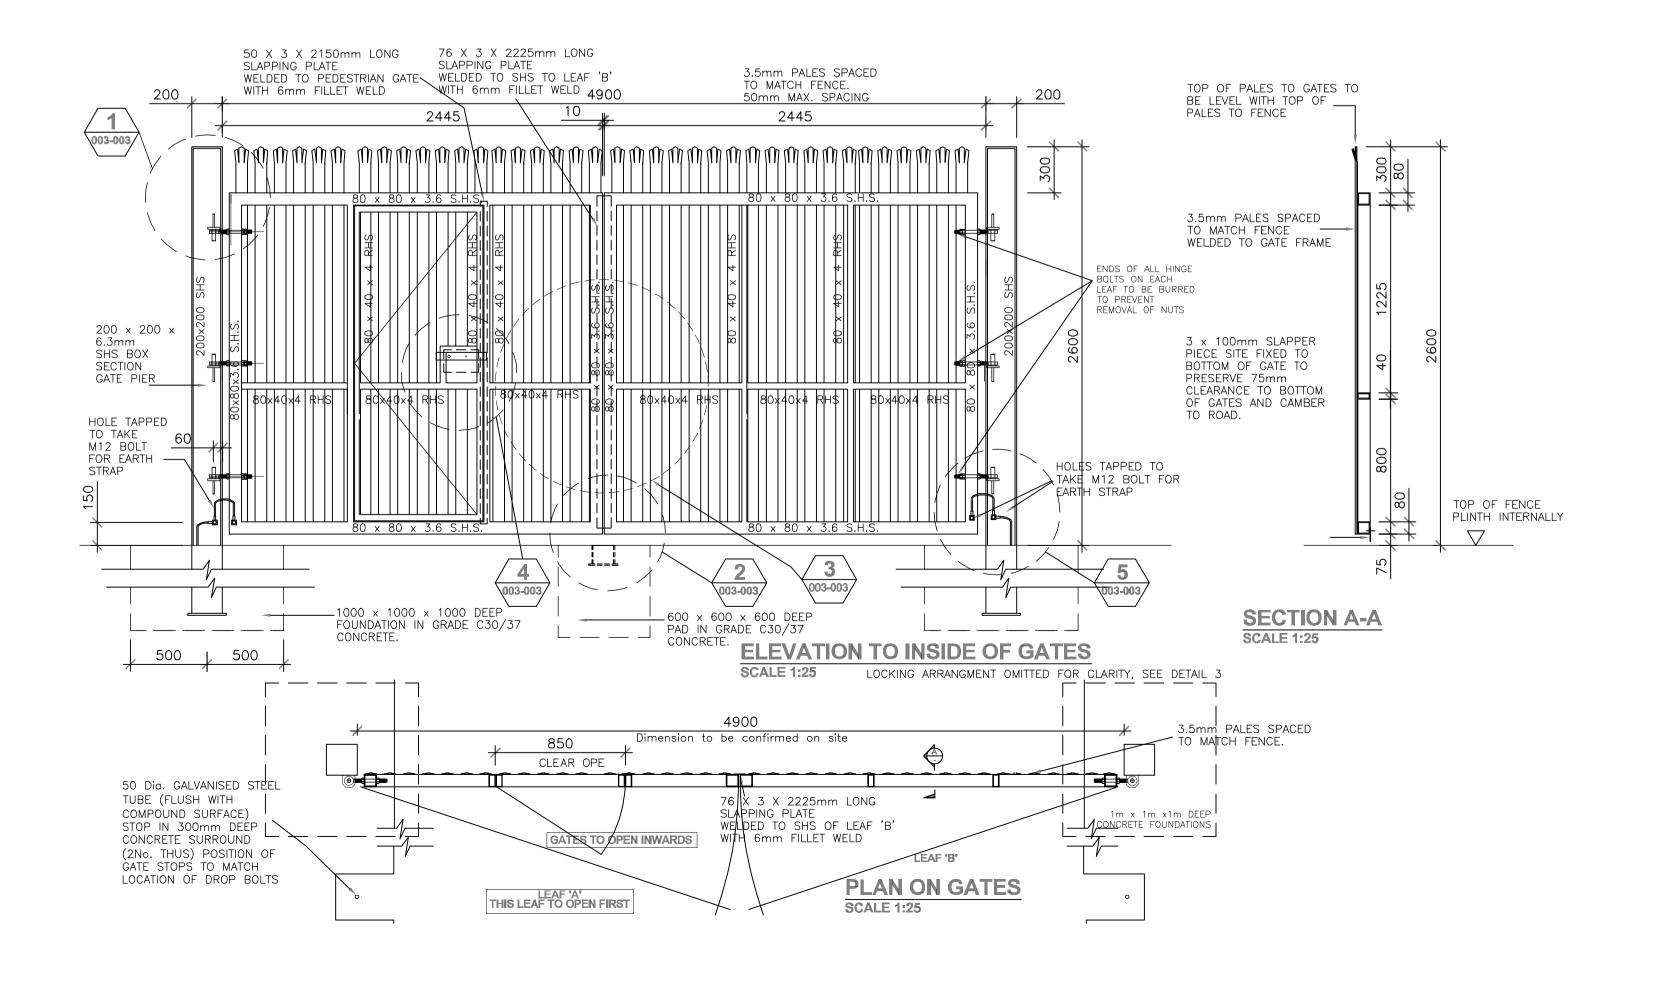

# AECOM

PROJECT CIRRUS

#### CLIENT

## **HUNTSTOWN POWER** COMPANY LTD.



#### CONSULTANT

AECOM Adelphi Plaza Georges Street Upper Dun Laoghaire County Dublin Ireland T +353 (0)1 2383100

www.aecom.com **LEGEND** 

- 1. DRAWINGS ARE INDICATIVE ONLY AND SHOULD NOT BE USED AS DETAILED FOR DESIGN;
- 2. FFL OF EIRGRID FENCE +78.000m AOD;
- 3. FFL OF CUSTOMER FENCE + 78.800m AOD;
- 4. ANGLE BRACKETS AND STRUTS TO BE POSITIONED WITHIN SUBSTATION COMPOUND.

ISSUE/REVISION		
P4	03/09/2021	FOR PLANNING
P3	30/07/2021	REVISED COMMENTS
P2	28/06/2021	REVISED COMMENTS
P1	11/05/2021	CLIENT COMMENTS
P0	16/04/2021	FIRST ISSUE FOR PLANNING
I/R	DATE	DESCRIPTION

### **STATUS**

### FOR PLANNING

**FENCE DETAILS** 

PROJECT NUMBER 60641561

SHEET TITLE

MOORETOWN 220kV SUBSTATION TYPICAL SUBSTATION

SHEET NUMBER

60641561-DWG-712

P4

REV

**SCALE** 

NTS