
Printed on ____% Post-Consumer Recycled Content Paper

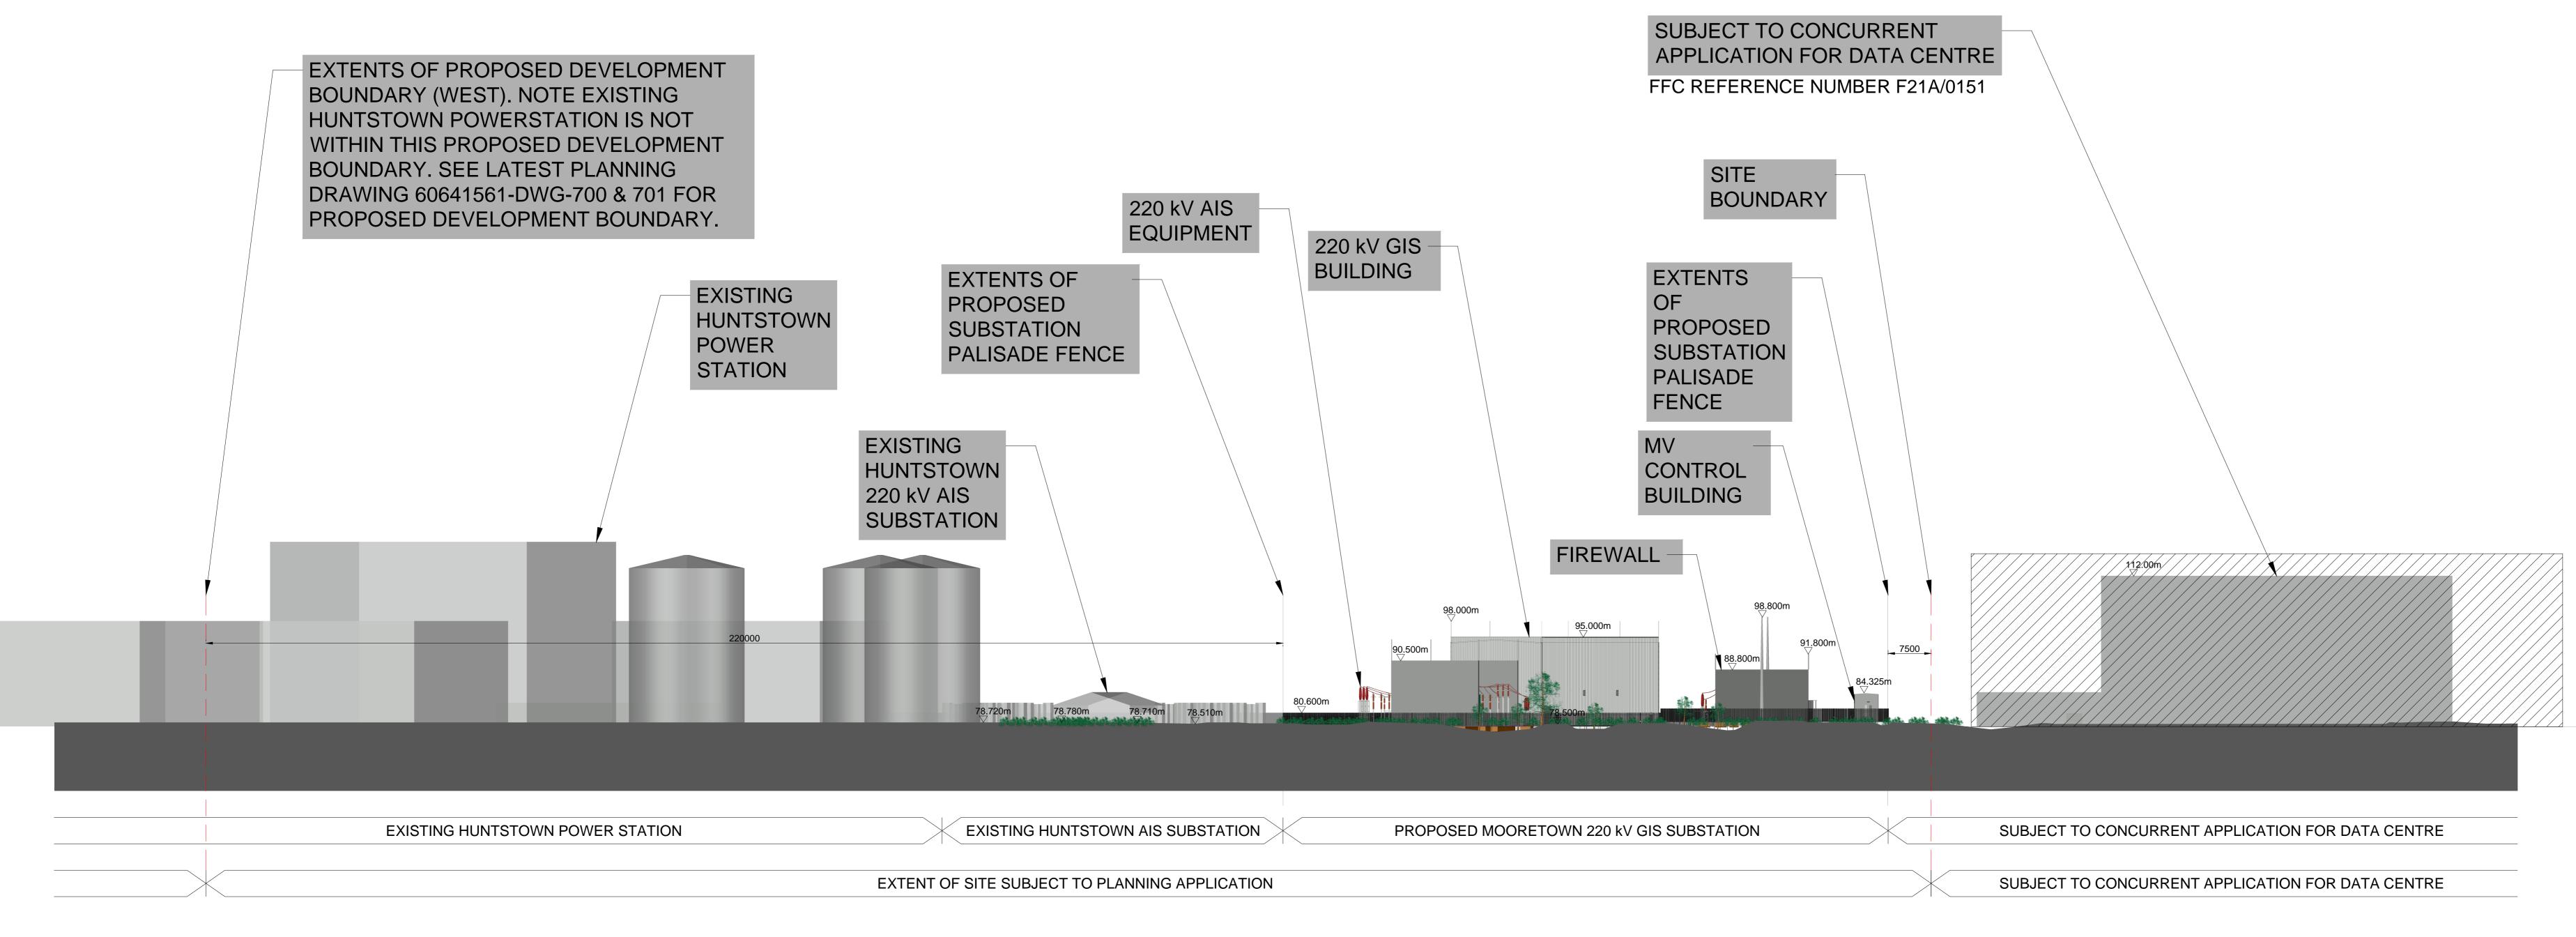



AECOM

PROJECT CIRRUS

CLIENT

HUNSTOWN POWER COMPANY LTD.



CONSULTANT

AECOM Adelphi Plaza Georges Street Upper Dun Laoghaire County Dublin T +353 (0)1 2383100

www.aecom.com

EXTENTS OF THE RED LINE BOUNDARY SUBJECT TO THIS PLANNING APPLICATION

DATA CENTRE OUTLINE (SUBJECT TO SEPARATE PLANNING APPLICATION)

NOTES

- DRAWINGS ARE INDICATIVE ONLY AND SHOULI NOT BE USED FOR DETAILED DESIGN;
- THE EIRGRID SUBSTATION IS BASED ON THE LATEST EIRGRID STANDARD (01-09-2020) AND IS SUBJECT TO CHANGE BY EIRGRID. EIRGRID DRAWING REFERENCE XDN-LAY-ELV-STND-F004;
- THE EQUIPMENT LAYOUTS ARE INDICATIVE AND DIMENSIONS MAY CHANGE ONCE THE EXACT SPECIFICATIONS ARE DETERMINED;
- REFER TO LATEST DRAWING 60641561-DWG-720 FOR PROPOSED UNDERGROUND SERVICES.

Р	3	14/09/2021	FOR PLANNING
Р	2	03/09/2021	FOR PLANNING
Р	21	30/07/2021	REVISED COMMENTS
Р	0	28/06/2021	FIRST REVISION FOR PLANNING
1/	R	DATE	DESCRIPTION

STATUS

FOR PLANNING

PROJECT NUMBER

MOORETOWN 220 kV SUBSTATION **CONTIGUOUS ELEVATION**

SCALE

1:500 @ A0