

- NOTES**
1. All measurements shown are in metres, and all levels are to ordnance datum unless otherwise indicated.
 2. All Coordinates are to Irish Grid (TM65), unless otherwise noted.
 3. For detailed levels information refer to engineers drawings.




Embankment (Riverside)	Embankment Perimeter Walk	Senior Play Area _ Accessible High Tower	Senior Play Area _ Open space (Cut Grass)
------------------------	---------------------------	--	---

Cross section A Through High Tower
Scale: NTS




Cross section B Zoomed in Section of Community Pavilion
Scale: NTS
*See red dashed line for extents

Events Space	Stone Terracing	Natural Stone Paving	Riverine Community Pavilion	Natural Stone Paving	Native Wildflower & Shrub Planting	Realigned Flood Defense Embankment
						Combined Cycle and Pedestrian pathway

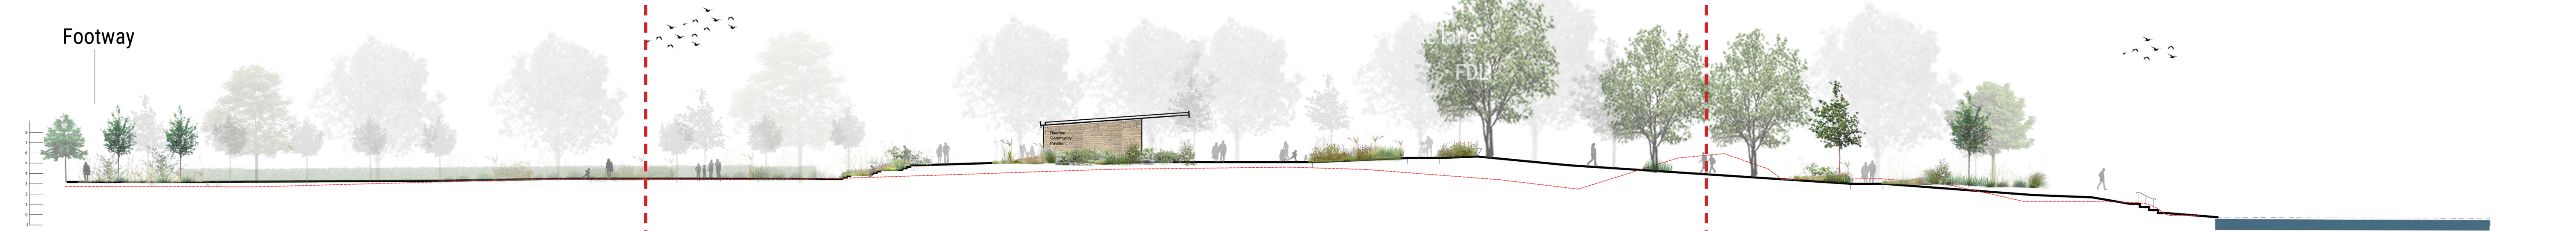

Suds	Open Garden	Event Space	Steps & Terracing	Paving	Community Hub	Paving	Planting	Flood Defence Embankment	Slipway	River Foyle
------	-------------	-------------	-------------------	--------	---------------	--------	----------	--------------------------	---------	-------------

Cross section B Highlighting Event Space and Community Pavilion
Scale: NTS

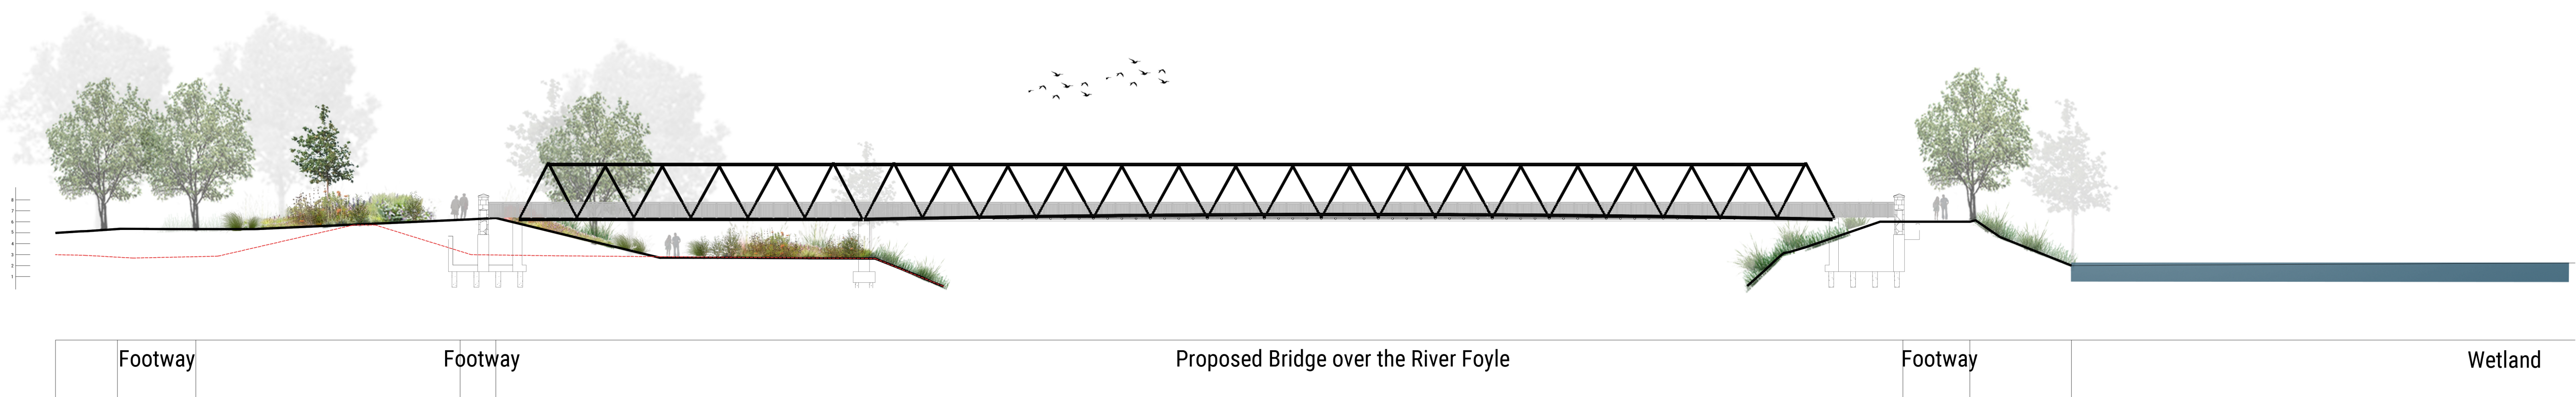

Footway	Footway	Proposed Bridge over the River Foyle	Footway	Wetland
---------	---------	--------------------------------------	---------	---------

Cross section C Highlighting Bridge and Embankments
Scale: NTS



Based upon Land and Property Services data with the permission of the controller of Her Majesty's Stationery Office. © Crown copyright and database rights (CS/LA 581)
Ordnance Survey Ireland mapping data used with permission, in association with Donegal County Council - OS License 2003/97/CCMA/Donegal County Council.
Copyright Ordnance Survey Ireland, Government of Ireland.

P01	13.09.2021	Issued for Planning	HB
P01	19.08.2021	Issued for Planning	HB
Rev	Issue Date	Description	App

Quantity Surveyors
Sammon
Sammon
9-11 Corporation Square
Belfast, BT1 3AJ
T: 028 7127 1323
info@sammon.eu
www.sammon.eu

the paul hogarth company
The Paul Hogarth Company Ltd
Potter's Quay, 5 Ravenhill Road
Belfast, BT16 6DN
T: 028 9073 6690
belfast@paulhogarth.com
www.paulhogarth.com

McAdam
ENHANCING LOCAL COMMUNITIES
11 Montgomery House
476 Castlereagh Road
Belfast, BT5 6BQ
T: 028 9046 2000
E: admin@mcadamdesign.co.uk
www.mcadamdesign.co.uk

Funder
Peace
Northern Ireland - Ireland
Belfast Hospital (International Unit)

Client
Comhairle Contae
Donegal County Council
Dún na nGall
Donegal County Council
Derry City & Strabane District Council
Comhairle Chontair
Droichead Átha
Donegal County Council

Project
STAGE 3 - PLANNING
Project
RIVERINE COMMUNITY PARK

Drawing
Lifford Sections (ROI PLANNING)

Scale	NTS @ A0														
Drawn	HB	Checked	DM	Approved	DM										
Date	12.02.2021	Date	12.02.2021	Date	19.08.2021										
Project	1383	Organisation	TPHC	Zone	ZZ	Level	XX	Type	DR	Role	LA	Number	2010	Revision	P01
Project Number	1383	Status code & Description	ST2 Issued for Information												

All dimensions are in metres. Figured dimensions to be taken in preference to scaled dimensions. Dimensions to be checked on site. © 2021 McAdam Design Ltd.