



### Typical Slab Cutting Plan

Scale 1:10 @A3

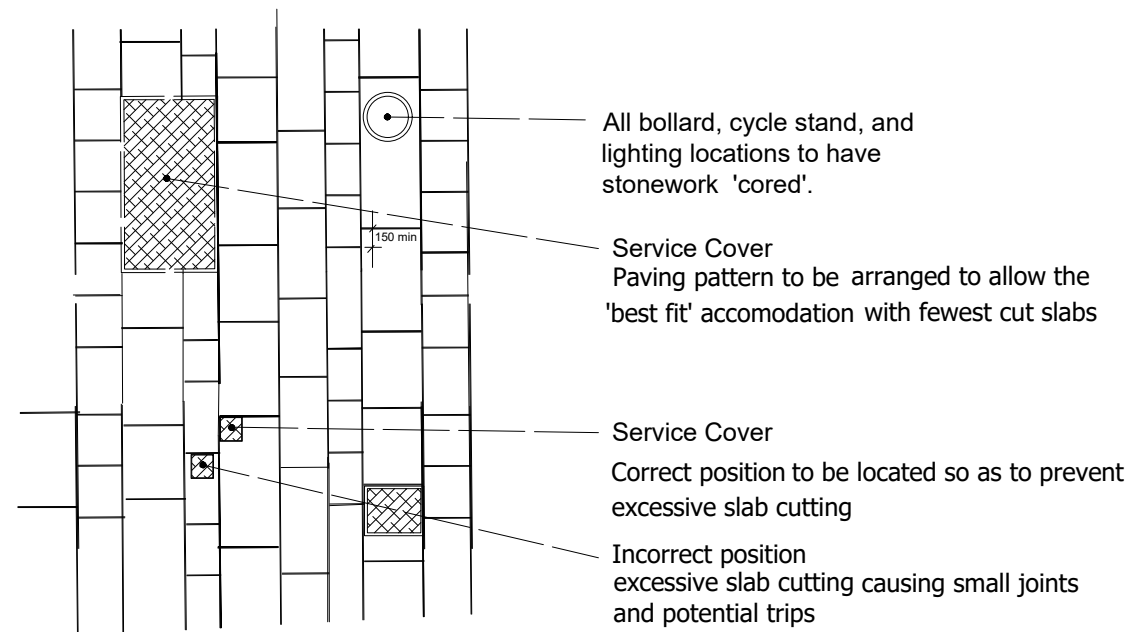

### Typical Cutting Plan \_ Recessed Manhole Cover

Not to Scale

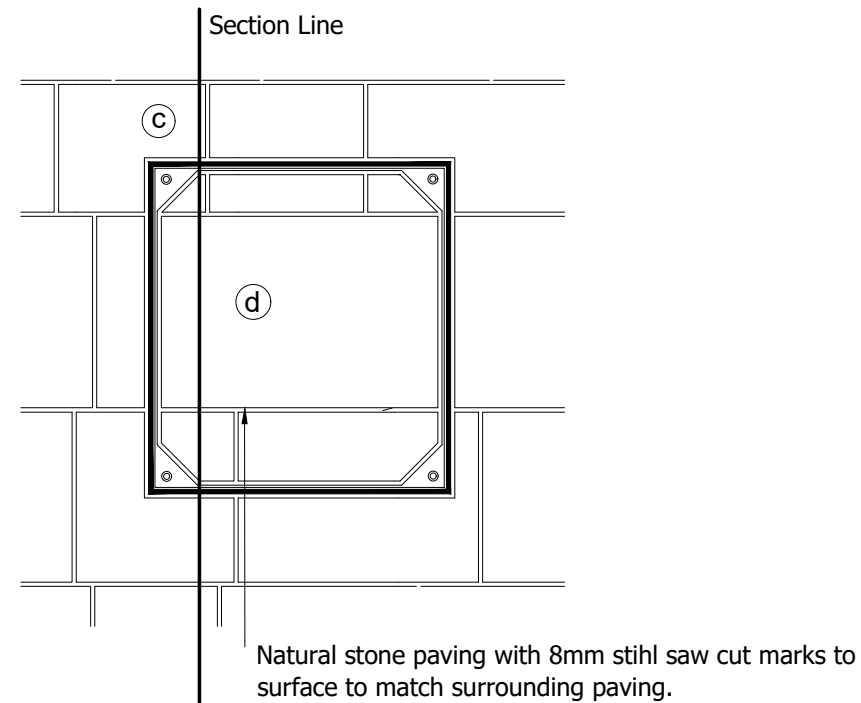

### Key

- (a) Opening to engineers detail.
- (b) Underbracing to engineers detail.
- (c) Natural Stone Paving Slab as per General Arrangement drawing and paving details.
- (d) Natural stone paving slab bedded on 25mm epoxy mortar bed with 8mm wide stihl saw cuts to align with jointing pattern infilled with mortar.

### NOTES

1. All measurements shown are in metres. All levels are to ordnance datum unless otherwise indicated
2. All Coordinates to Irish Grid, unless otherwise noted.
3. All manhole covers to be infilled with natural stone and recessed
4. Any covers installed in advance of paving will need repositioned if not positioned as detailed.

Based upon Land and Property Services data with the permission of the controller of Her Majesty's Stationery Office, © Crown copyright and database rights (CS&LA 581)

Ordnance Survey Ireland mapping data used with permission: in association with Donegal County Council - OS License 2003/07/CCMA/Donegal County Council. Copyright Ordnance Survey Ireland, Government of Ireland.

Rev	Issue Date	Description	App
P01	13.09.2021	Issued for Planning	HB
P00	19.08.2021	Issued for Planning	HB



Sammon  
9-11 Corporation Square  
Belfast, BT1 3AJ  
T 028 7127 1323  
info@sammon.eu  
www.sammon.eu

Landscape Architects



The Paul Hogarth Company Ltd  
Potter's Quay, 5 Ravenhill Road  
Belfast, BT6 8DN  
T 028 9073 6690  
belfast@paulhogarth.com  
www.PaulHogarth.com

Project Manager, Civil & Structural Engineers



1c Montgomery House  
478 Castlereagh Road  
Belfast, BT5 6BQ  
T: 028 9040 2000  
E: admin@mcadamdesign.co.uk  
www.mcadamdesign.co.uk



Project Status: STAGE 3 - PLANNING

Project: RIVERINE COMMUNITY PARK

Drawing: Typical Cutting Detail (ROI PLANNING)

Scale: As noted @A3

Drawn	DMcK	Checked	Chkd by	Approved	DM
Date	09/08/2021	Date	04/08/2021	Date	19.08.2021

Project	- Organisation - Zone - Level - Type - Role - Number	Revision
RVCP	- TPHC - ZZ - XX - DR - LA - 2021	P01

Project Number	Status code & Description
1383	ST2 For Information

All dimensions are in metres. Figured dimensions to be taken in preference to scaled dimensions. Dimensions to be checked on site. © 2021 McAdam Design Ltd.