



Elevation A-a (through slipway toward park)
Scale 1:100 @A3

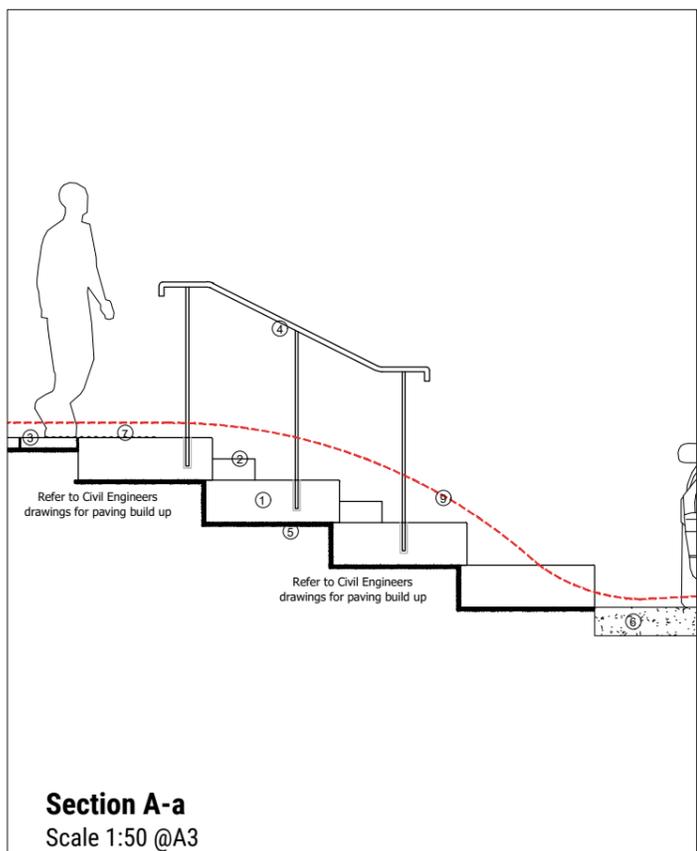

Section A-a
Scale 1:50 @A3

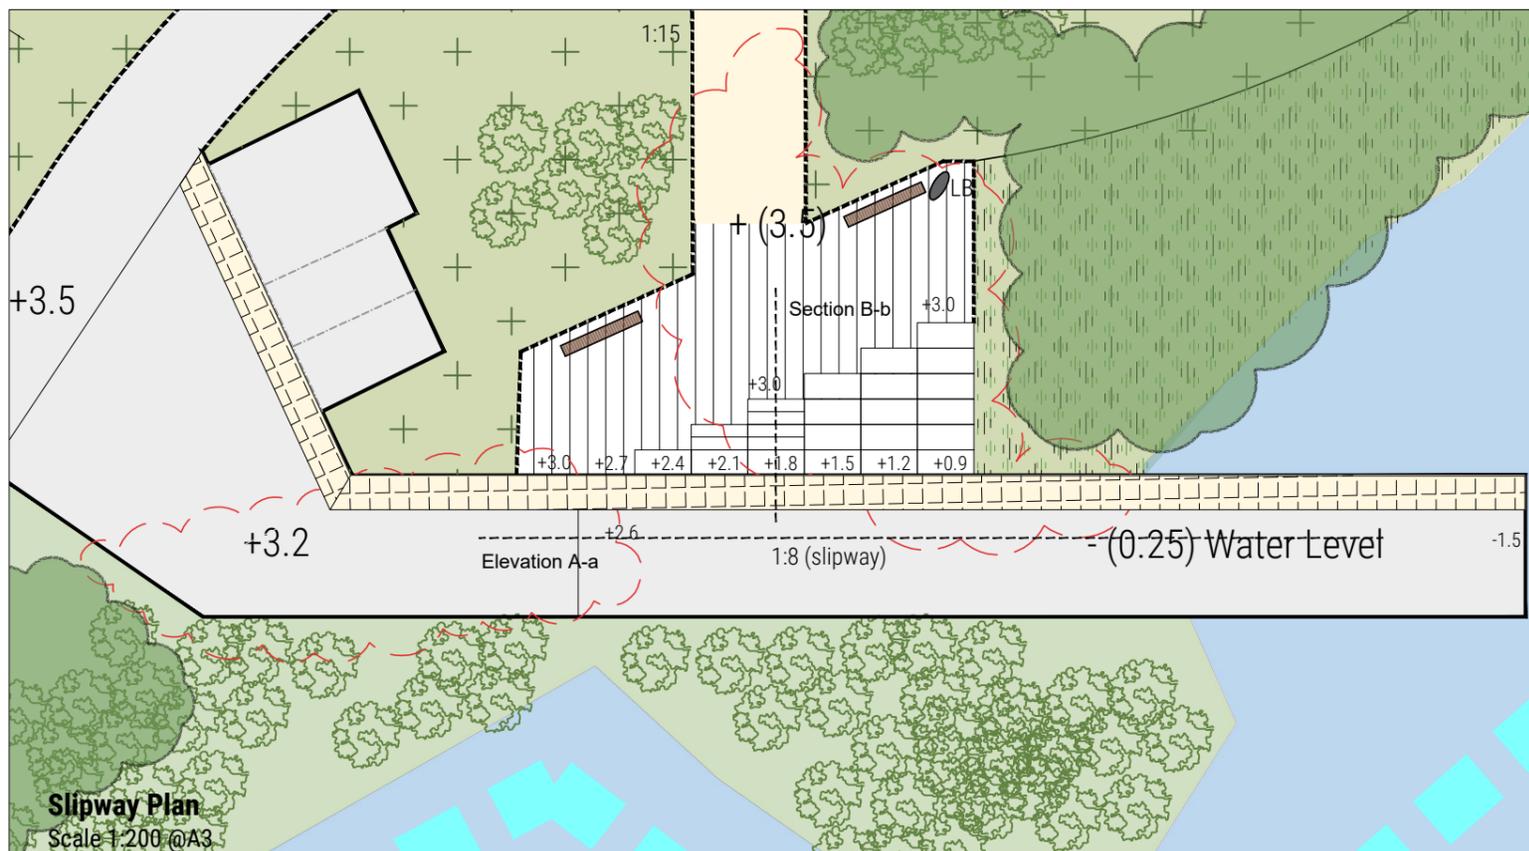

Slipway Plan
Scale 1:200 @A3

- KEY:**
- Irish Limestone Large Step (800mm (w) x 2000mm (l) x 300mm (d). 20mm bullnose to exposed edges
 - Irish Limestone Standard Step (800mm (w) x 2000mm (l) x 150mm (d). 20mm bullnose to exposed edges
 - Irish Limestone paving slab.
 - 1100mm high x 40mm diam. circular hollow section galvanised steel handrail. Handrail ends as shown. Painted Dark Grey Stainless
 - Mortar bed
 - Concrete Slipway
 - Steel corduroy hazard strips
 - Planting (existing and proposed)
 - Indicative existing Levels

- NOTES**
- All measurements shown are in metres, and all levels are to ordnance datum unless otherwise indicated
 - All Coordinates are to Irish Grid, unless otherwise noted.
 - step units to be butt jointed and joints to line through steps.
 - Front top edges to have 20mm bullnose; all other edges to have pencil round.
 - All standard steps to have visually contrasting anti-slip nosing strip to be neatly applied to all steps during manufacture,
 - Proprietary stainless steel corduroy hazard warning strips drilled and epoxied into paving - as shown
 - Refer to Civil Engineers drawings for details of hazard paving.
 - Drawing to be read in conjunction with all other drawings and reports.
 - All concrete foundations, build up and reinforcement to Civil Engineers specification.

Based upon Land and Property Services data with the permission of the controller of Her Majesty's Stationery Office, © Crown copyright and database rights (CS&LA 581)
Ordnance Survey Ireland mapping data used with permission: in association with Donegal County Council - OS License 2003/07/CCMA/Donegal County Council. Copyright Ordnance Survey Ireland, Government of Ireland.

P01	13.09.2021	Issued for Planning	HB
P00	19.08.2021	Issued for Planning	HB
Rev	Issue Date	Description	App

Quantity Surveyors **Sammon**
Sammon
9-11 Corporation Square
Belfast, BT1 3AJ
T 028 7127 1323
info@sammon.eu
www.sammon.eu

Landscape Architects
the paul hogarth company
The Paul Hogarth Company Ltd
Potter's Quay, 5 Ravenhill Road
Belfast, BT6 8DN
T 028 9073 6690
belfast@paulhogarth.com
www.PaulHogarth.com

Project Manager, Civil & Structural Engineers
McAdam
ENHANCING LOCAL COMMUNITIES
1c Montgomery House
478 Castlereagh Road
Belfast, BT5 6BQ
T: 028 9040 2000
E: admin@mcadamdesign.co.uk
www.mcadamdesign.co.uk

Funder
Peace
Northern Ireland - Ireland
European Regional Development Fund

Client
Comhairle Contae Dhún na nGall
Donegal County Council
Derry City & Strabane District Council
Comhairle Chathair Dhúise & Cheartar an tSrátha Bala
Derry City & Strabane District Council

Project Status	STAGE 3 - PLANNING		
Project	RIVERINE COMMUNITY PARK		
Drawing	Slipway Sections (ROI PLANNING)		
Scale	As Noted @A3		
Drawn	DMcK	Checked	DM
Date	28/07/2021	Date	04/08/2021
Approved	DM	Date	19.08.2021
Project	- Organisation - Zone - Level - Type - Role - Number	Revision	
RVCP	- TPHC - ZZ - XX - DR - LA - 2024	P01	
Project Number	Status code & Description		
1383	ST2 For Information		

All dimensions are in metres. Figured dimensions to be taken in preference to scaled dimensions. Dimensions to be checked on site. © 2021 McAdam Design Ltd.