


Typical Step Section
Scale 1:20 @ A3

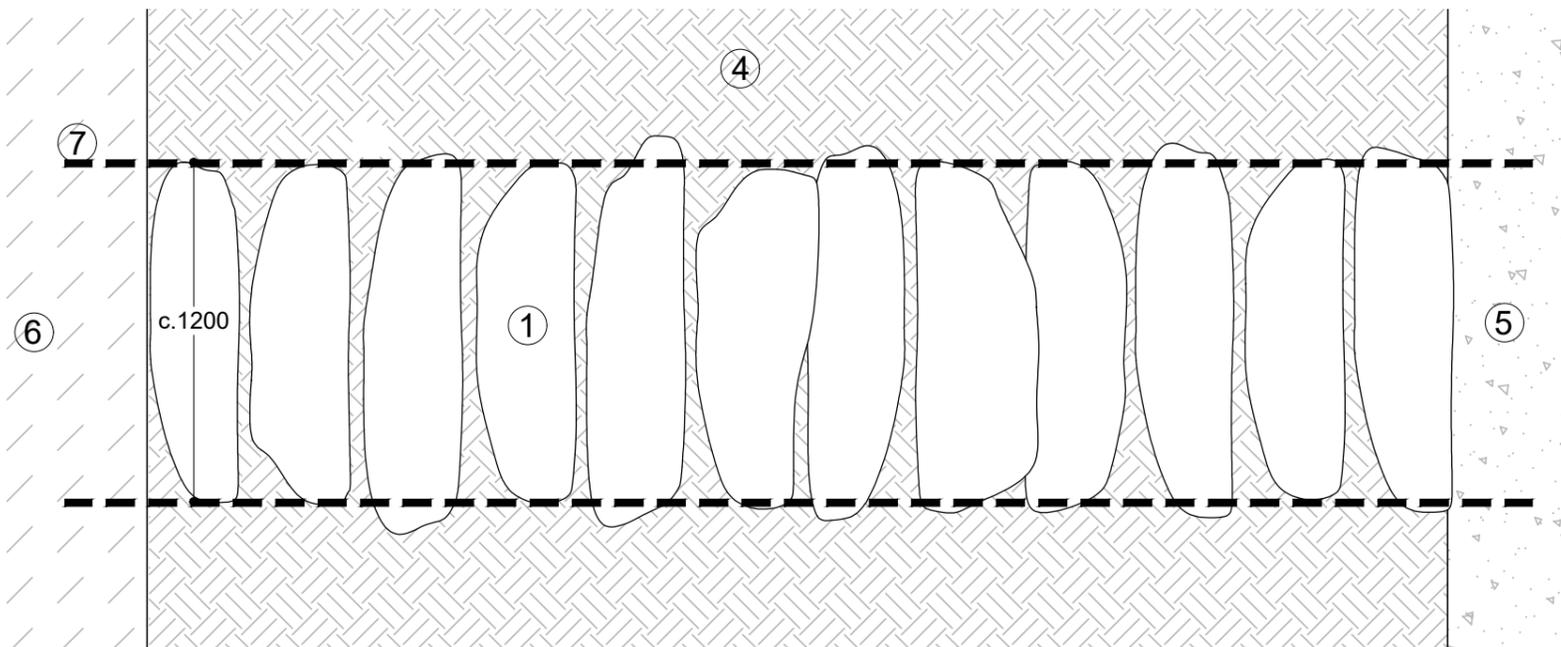

Typical Step Plan _ principle
Scale 1:20 @ A3

KEY:

1. Cropped stone steps. c. 150mm x 350mm x 1200-1500mm.
2. 20mm 3:1 Whin dust / Cement bedding layer.
3. 150mm Type 1 Base.
4. Gaps and surrounding areas backfilled with topsoil to a level & graded.
5. Proposed Ballylusk Self-binding Gravel Path or similar approved. Refer to dwg 908 for further information.
6. Existing Gravel Path. Refer to dwg 107 and specification for further information.
7. Handrail refer to De-913

NOTES

1. All measurements shown are in metres, and all levels are to ordnance datum unless otherwise indicated
2. All Coordinates are to Irish Grid, unless otherwise noted.
3. Informal stone steps to comprise of solid stone to the indicative sizes shown.
4. Stone steps to comprise of schist or equal approved (metamorphic) stone which produces large flat stones, split on the grain to give a natural, riven finish.
5. Risers to be c.150, tolerance of c.20mm accepted due to nature of stone and desired finish. Larger stones can be buried deeper to ensure riser is within tolerance.
6. Tread to be c.300-350 depending on site location. Tolerance of c.20mm accepted due to nature of stone.
7. Stone to be sourced from a local quarry
8. Drawing to be read in conjunction with all other drawing information and reports

Based upon Land and Property Services data with the permission of the controller of Her Majesty's Stationery Office, © Crown copyright and database rights (CS&LA 581)

Ordnance Survey Ireland mapping data used with permission: in association with Donegal County Council - OS License 2003/07/CCMA/Donegal County Council. Copyright Ordnance Survey Ireland, Government of Ireland.

P01	13.09.2021	Issued for Planning	HB
P00	19.08.2021	Issued for Planning	HB
Rev	Issue Date	Description	App

Quantity Surveyors **Sammon**

Sammon
9-11 Corporation Square
Belfast, BT1 3AJ

T 028 7127 1323
info@sammon.eu
www.sammon.eu

Landscape Architects

the paul hogarth company

The Paul Hogarth Company Ltd
Potter's Quay, 5 Ravenhill Road
Belfast, BT6 8DN

T 028 9073 6690
belfast@paulhogarth.com
www.PaulHogarth.com

Project Manager, Civil & Structural Engineers
McAdam
ENHANCING LOCAL COMMUNITIES

1c Montgomery House
478 Castlereagh Road
Belfast, BT5 6BQ

T: 028 9040 2000
E: admin@mcadamdesign.co.uk
www.mcadamdesign.co.uk

Funder
Peace
Northern Ireland - Ireland
European Regional Development Fund

Client

Comhairle Contae Dhún na nGall
Donegal County Council

Derry City & Strabane District Council

Comhairle Chathair Droine & Cheantar an tSraibh Bâin
Derry City & Strabane District Council

Project Status **STAGE 3 - PLANNING**

Project **RIVERINE COMMUNITY PARK**

Drawing **Natural Stone Steps (ROI PLANNING)**

Scale **As Noted @A3**

Drawn	DMcK	Checked	DM	Approved	DM
Date	09/06/2021	Date	04/08/2021	Date	19.08.2021

Project	Organisation	Zone	Level	Type	Role	Number	Revision
RVCP	- TPHC	- ZZ	- XX	- DR	- LA	- 2029	P01

Project Number	Status code & Description
1383	ST2 For Information

All dimensions are in metres. Figured dimensions to be taken in preference to scaled dimensions. Dimensions to be checked on site. © 2021 McAdam Design Ltd.