



**Typical Section - typical seating step**  
SCALE 1:20

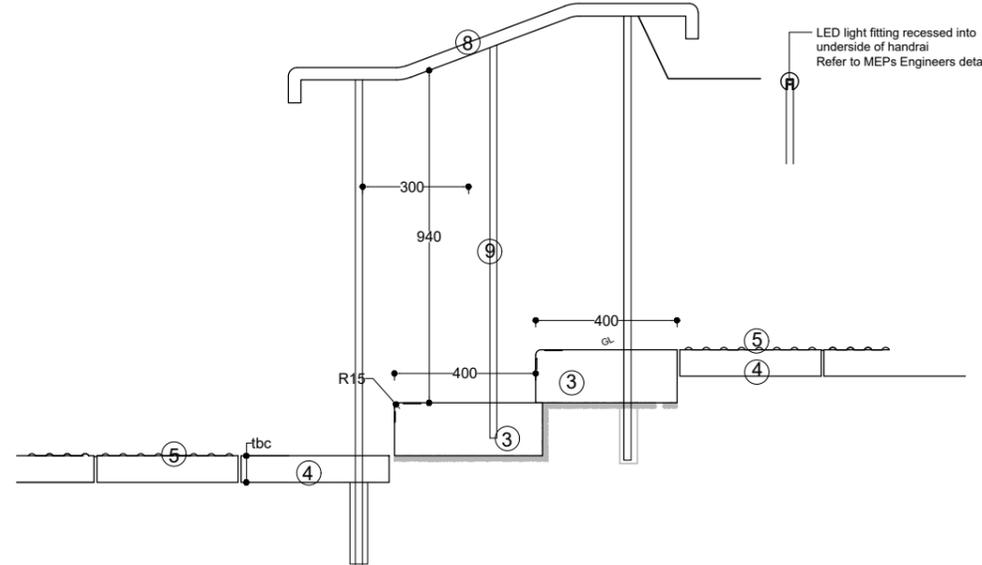

**Typical Section B-b: Typical step**  
SCALE 1:20

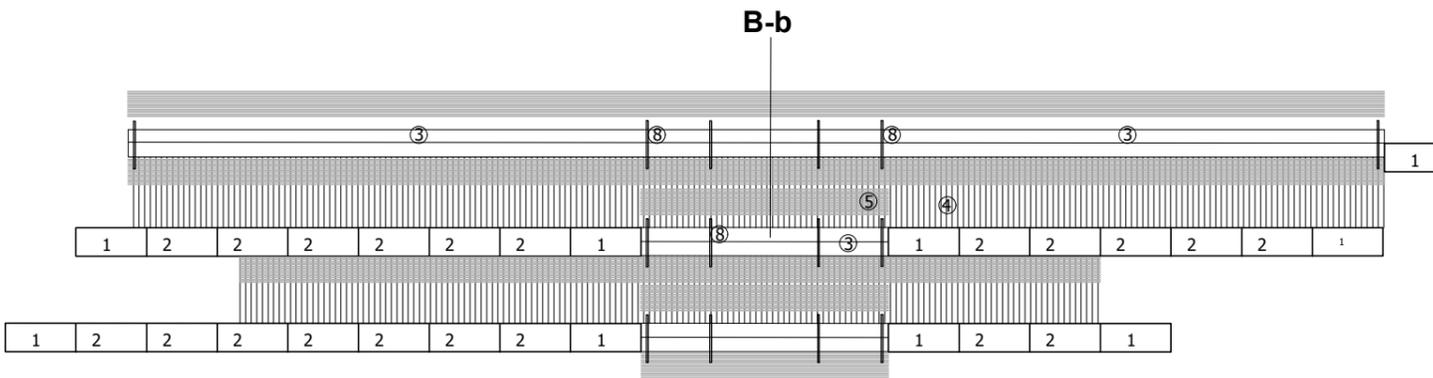

**Plan of steps at events space**  
SCALE 1:200

**KEY:**

1. Irish Limestone Standard Seating Step - end special (bullnose extends to end and back) (800mm (w) x 2000mm (l) x 550mm (d). 20mm bullnose to exposed edges
2. Irish Limestone Standard Seating Step (800mm (w) x 2000mm (l) x 550mm (d). 20mm bullnose to exposed edges
3. Irish Limestone step with 15mm bullnose (1000mm x 400mm x 150mm)
4. Irish Limestone paving slab.
5. Stainless Steel corduroy hazard strips
6. Concrete Foundation.
7. Mortar bed.
8. 1100mm high x 40mm diam. circular hollow section galvanised steel handrail. Handrail ends as shown. Painted Dark Grey
9. Vertical posts (25mm dia. forged steel bar) cored and epoxyed min 450mm into concrete foundation and fully welded to handrail.
10. Full length contrasting visibility strips to tread and riser. Paint infill, RAL colour to be confirmed.

**NOTES**

1. All measurements shown are in metres, and all levels are to ordnance datum unless otherwise indicated
2. All Coordinates are to Irish Grid, unless otherwise noted.
3. step units to be butt jointed and joints to line through steps.
4. Front top edges to have 20mm bullnose; all other edges to have pencil round.
5. All standard steps to have visually contrasting anti-slip nosing strip to be neatly applied to all steps during manufacture,
6. Proprietary stainless steel corduroy hazard warning strips drilled and epoxyed into paving - as shown
7. Drawing to be read in conjunction with all other drawings and reports.
8. All concrete foundations and reinforcement to Civil Engineers specification.

Based upon Land and Property Services data with the permission of the controller of Her Majesty's Stationery Office, © Crown copyright and database rights (CS&LA 581)

Ordnance Survey Ireland mapping data used with permission: in association with Donegal County Council - OS License 2003/07/CCMA/Donegal County Council. Copyright Ordnance Survey Ireland, Government of Ireland.


P01	13.09.2021	Issued for Planning	HB
P00	19.08.2021	Issued for Planning	HB
Rev	Issue Date	Description	App



Sammon  
9-11 Corporation Square  
Belfast, BT1 3AJ

T 028 7127 1323  
info@sammon.eu  
www.sammon.eu

Landscape Architects

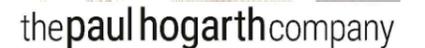

The Paul Hogarth Company Ltd  
Potter's Quay, 5 Ravenhill Road  
Belfast, BT6 8DN

T 028 9073 6690  
belfast@paulhogarth.com  
www.PaulHogarth.com



Project Manager, Civil & Structural Engineers

1c Montgomery House  
478 Castlereagh Road  
Belfast, BT5 6BQ

T: 028 9040 2000  
E: admin@mcadamdesign.co.uk  
www.mcadamdesign.co.uk



Project Status: STAGE 3 - PLANNING

Project: RIVERINE COMMUNITY PARK

Drawing: Events Seating Steps & Steps (ROI PLANNING)

Scale: As Noted @A3

Drawn DMcK	Checked DM	Approved DM
Date 09/06/2021	Date 04/08/2021	Date 19.08.2021

Project	Organisation - Zone - Level - Type - Role - Number	Revision
RVCP	PH - ZZ - XX - DR - CE - 2032	P01

Project Number	Status code & Description
1383	ST2 For Information

All dimensions are in metres. Figured dimensions to be taken in preference to scaled dimensions. Dimensions to be checked on site. © 2021 McAdam Design Ltd.