


Agricultural Laneway Section C-C' Chainage 230-360
Scale 1:250

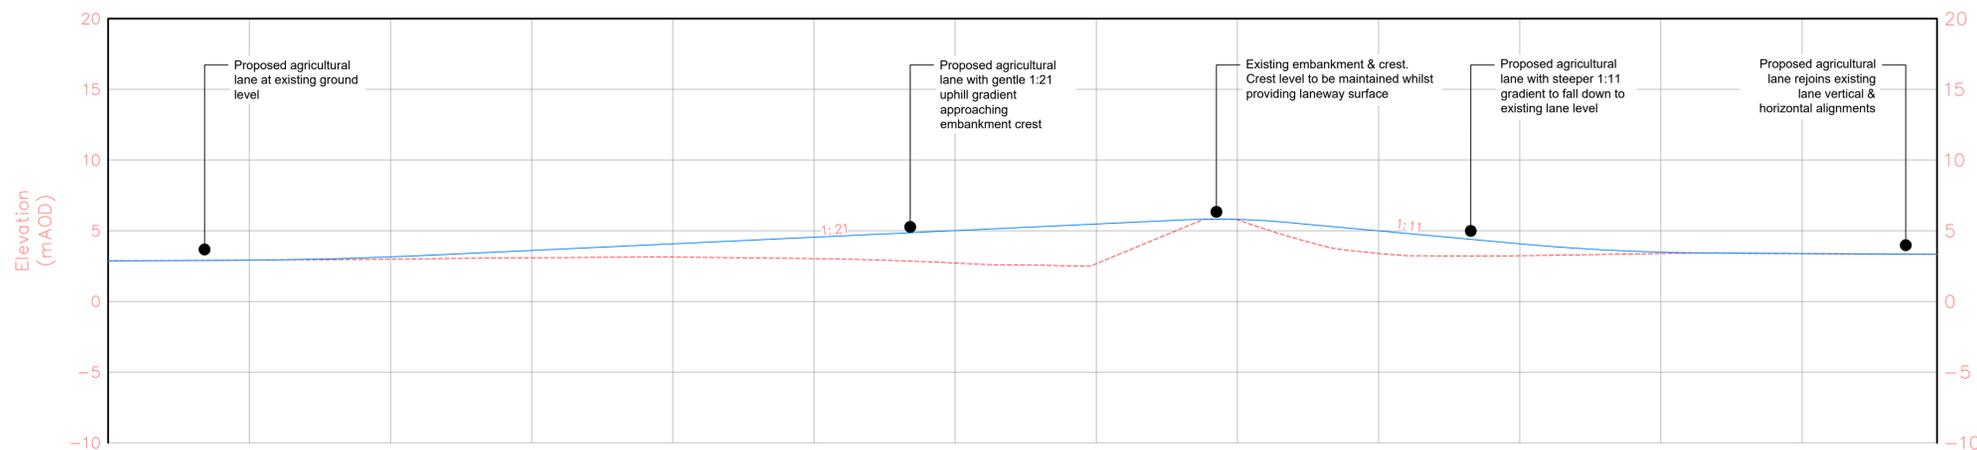

Existing Profile (mAOD)	2.87	2.92	3.15	3.60	4.07	4.54	5.01	5.48	5.81	4.99	4.07	3.48	3.39	3.34
Proposed Profile (mAOD)	2.87	2.92	3.15	3.60	4.07	4.54	5.01	5.48	5.81	4.99	4.07	3.48	3.39	3.34
Chainage (m)	236.0	240.0	250.0	260.0	270.0	280.0	290.0	300.0	310.0	320.0	330.0	340.0	350.0	359.6

NOTES

- All measurements shown are in metres, and all levels are to ordnance datum unless otherwise indicated
- All Coordinates are to Irish Grid (TM65), unless otherwise noted.

LEGEND

- Existing Flood Embankment (Crest) To be Maintained
- Section Line
- Section Chainage (m)

Based upon Land and Property Services data with the permission of the controller of Her Majesty's Stationery Office, © Crown copyright and database rights (CS&LA 581)
Ordnance Survey Ireland mapping data used with permission: in association with Donegal County Council - OS License 2003/07/CCMA/Donegal County Council. Copyright Ordnance Survey Ireland, Government of Ireland.

Rev	Issue Date	Description	App

Quantity Surveyors

Sammon
Sammon
9-11 Corporation Square
Belfast, BT1 3AJ
T 028 7127 1323
info@sammon.eu
www.sammon.eu

Landscape Architects
the paul hogarth company
The Paul Hogarth Company Ltd
Potter's Quay, 5 Ravenhill Road
Belfast, BT6 8DN
T 028 9073 6690
belfast@paulhogarth.com
www.PaulHogarth.com

Project Manager, Civil & Structural Engineers
McAdam
ENHANCING LOCAL COMMUNITIES
1c Montgomery House
478 Castlereagh Road
Belfast, BT5 6BQ
T: 028 9040 2000
E: admin@mcadamdesign.co.uk
www.mcadamdesign.co.uk

Funder
Peace
Northern Ireland - Ireland
European Regional Development Fund

Client
Comhairle Contae Dhún na nGall
Donegal County Council
Derry City & Strabane District Council
Comhairle Chathair Droire & Cheantar an tSráidh Bliain
Derry City & Strabane District Council

Project Status
STAGE 3 - PLANNING

Project
RIVERINE COMMUNITY PARK

Drawing
Lifford Civil Works
Sections Sheet 2

Scale
As Shown @ A1

Drawn Date DSA 28.06.21	Checked Date CM 28.08.21	Approved Date KOS 28.08.21
----------------------------------	-----------------------------------	-------------------------------------

Project RVCP	Organisation MCA	Zone Z1	Level XX	Type DR	Role CE	Number 2124	Revision P01
-----------------	---------------------	------------	-------------	------------	------------	----------------	-----------------

Project Number E2256	Status code & Description S2 For Information
-------------------------	---

All dimensions are in metres. Figured dimensions to be taken in preference to scaled dimensions. Dimensions to be checked on site. © 2021 McAdam Design Ltd.