




**PROPOSED NORTH
ELEVATION**
SCALE 1:100

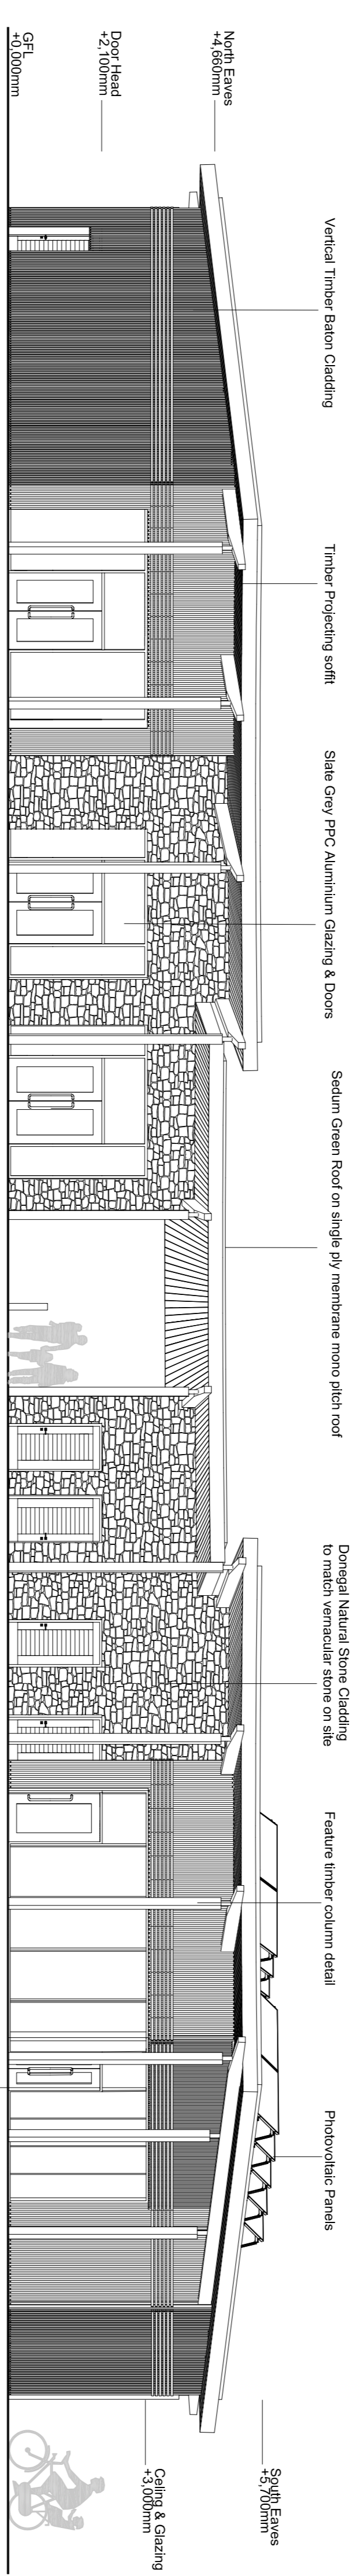

**PROPOSED SOUTH
ELEVATION**
SCALE 1:100

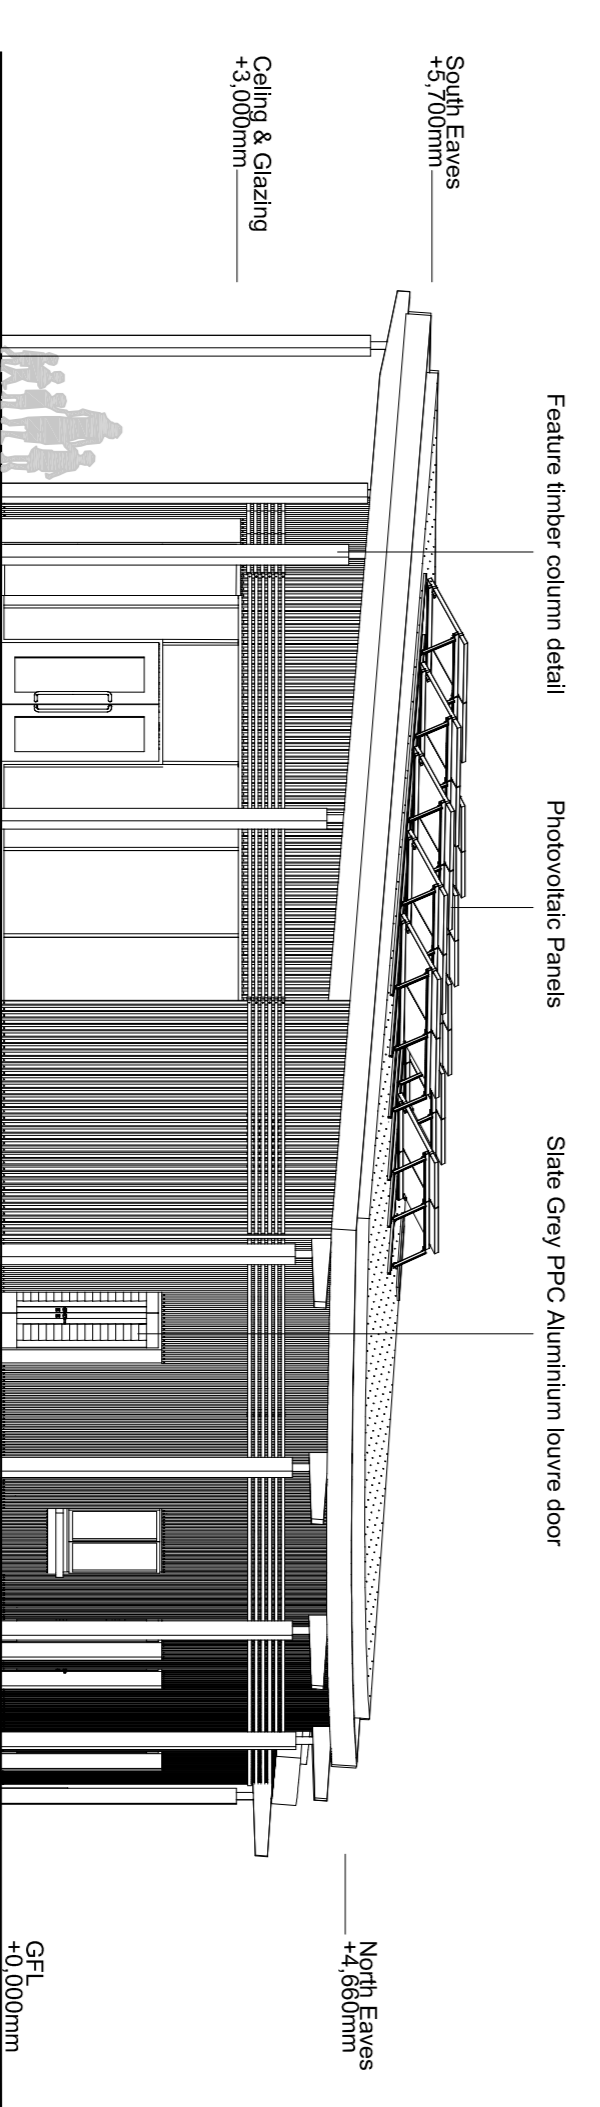

**PROPOSED EAST
ELEVATION**
SCALE 1:100

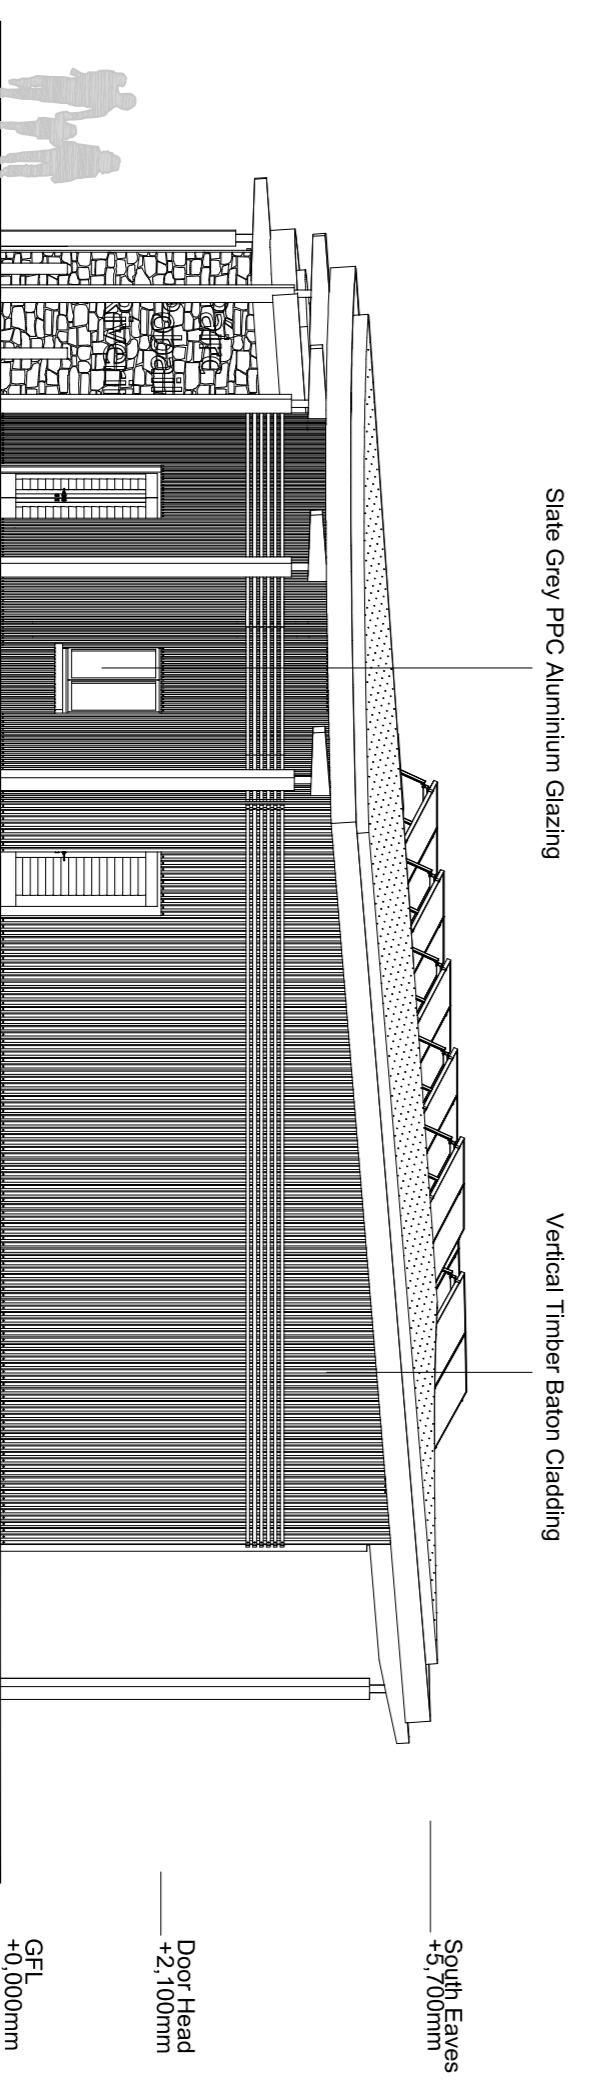

**PROPOSED WEST
ELEVATION**
SCALE 1:100

Based upon Land and Property Services data with the permission of the controller of Her Majesty's Stationery Office, © Crown copyright and database rights (CMLA 581)
Ordnance Survey Ireland mapping data used with permission in association with
Copyright Ordnance Survey Ireland, Government of Ireland.

| Rev | Issue Date | Description | Quantity Surveys | App |
|-----|------------|-------------|------------------|-----|
| | | | | |

Landscape Architects

Sammon
Sammon
9-11 Corporation Square
Belfast, BT1 3AU
T: 028 2127 1323
Info@sammon.ie
www.sammon.ie

the paul hogarth company
The Paul Hogarth Company Ltd
Peters Quay, 5 Ravenhill Road
Belfast, BT6 8BN
T: 028 9073 6680
peter@paulhogarth.com
www.paulhogarth.com

Project Manager, Civil & Structural Engineers

McAddam
McAddam
14, Marlborough Street
478, Castle Street
Belfast, BT5 6BB
E: admin@mcaddamdesign.co.uk
www.mcaddamdesign.co.uk

Funder

Peace
Northern Ireland - Ireland
European Regional Development Fund

Client

Comhairle Contae Dúnailín na nGall
Dúnailín County Council

Berry CTV & Strebano
Gerrard's Chairman
Dúnailín County Council
Dúnailín & Rathfriland
District Council

Project Status

STAGE 3 PLANNING

Project
RIVERINE
COMMUNITY PARK

Drawing
COMMUNITY HUB BUILDINGS
PROPOSED ELEVATIONS

Scale
1:100 @ A1

| Drawn | AC | Checked | MFM | Approved | MH |
|-------|------------|---------|------------|----------|------------|
| Date | 23/08/2021 | Date | 13/09/2021 | Date | 13/09/2021 |

| Project | Organisation | Zone | Level | Type | Role | Number | Revision |
|---------|--------------|------|-------|------|------|--------|----------|
| RCP | MCA | Z1 | XX | DR | A | -Z251 | P01 |

Project Number
E2296

Status code & Description
S2 FOR INFORMATION

All dimensions are in metres. Figured dimensions to be taken in preference to scaled dimensions. Dimensions to be checked on site. © 2021, McAddam Design Ltd.