



South Elevation



View along covered walkway from South West

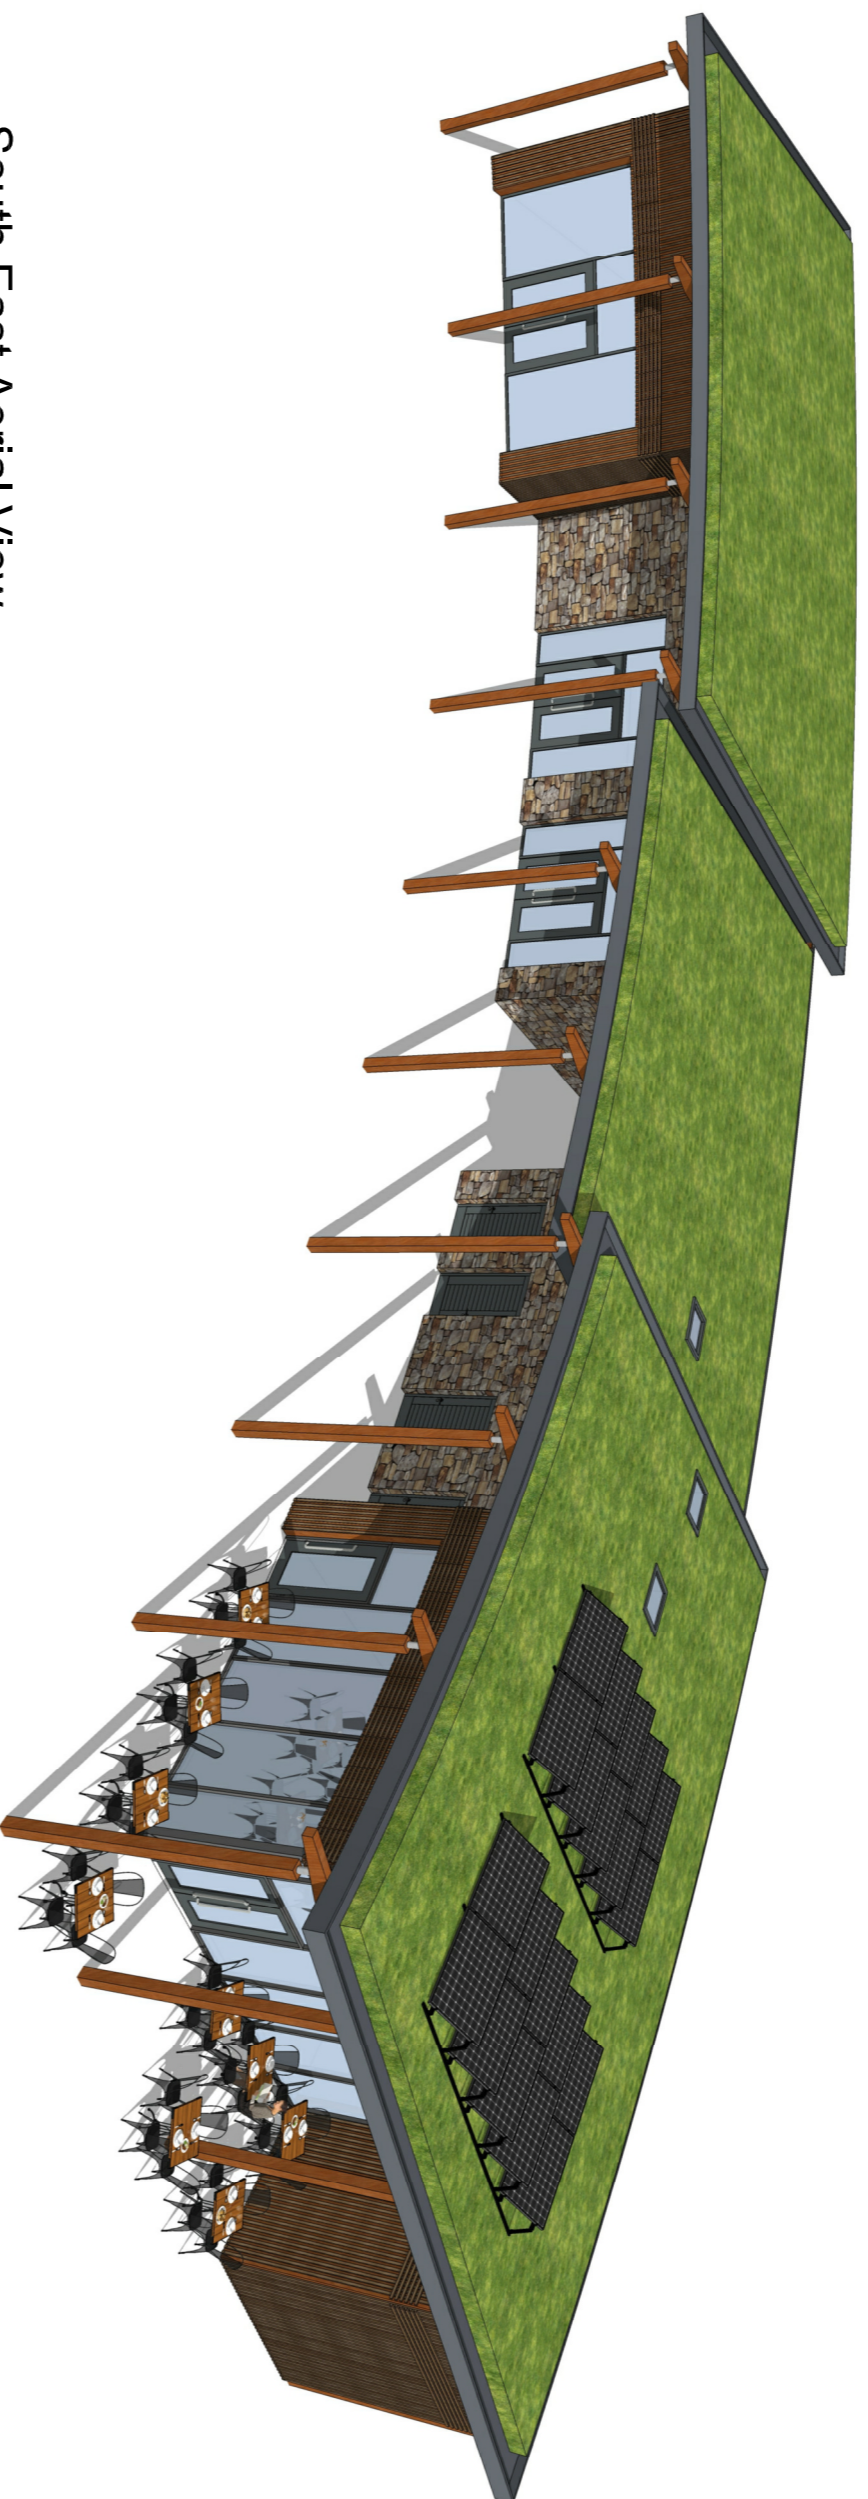

South East Aerial View

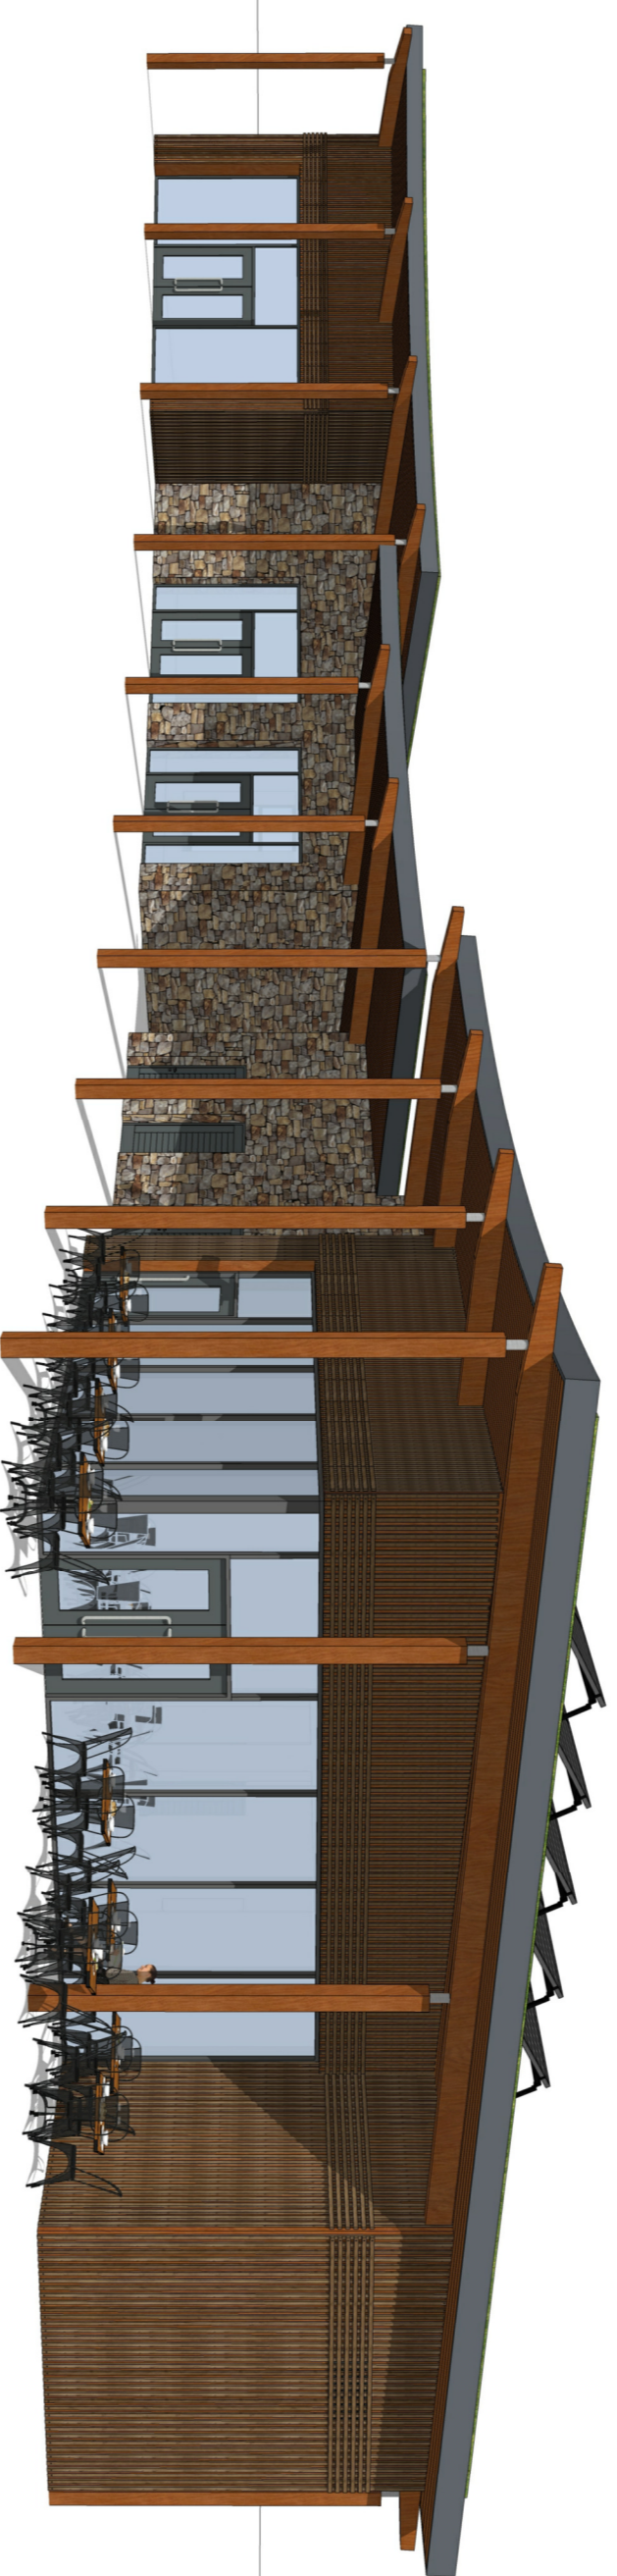


View from South East to Refreshment Area




North Elevation



View from South East

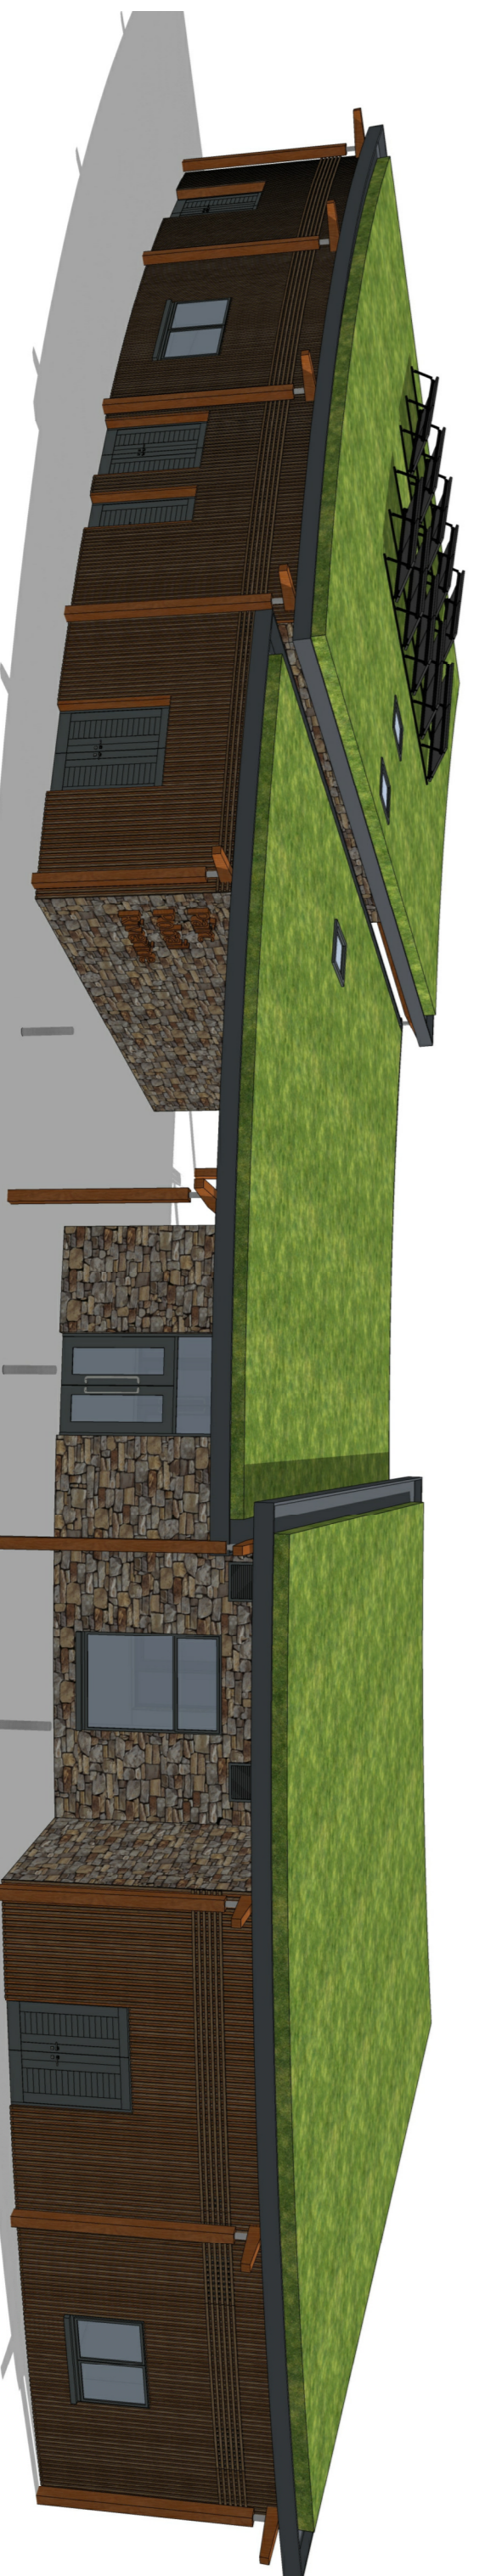

South Elevation Aerial View

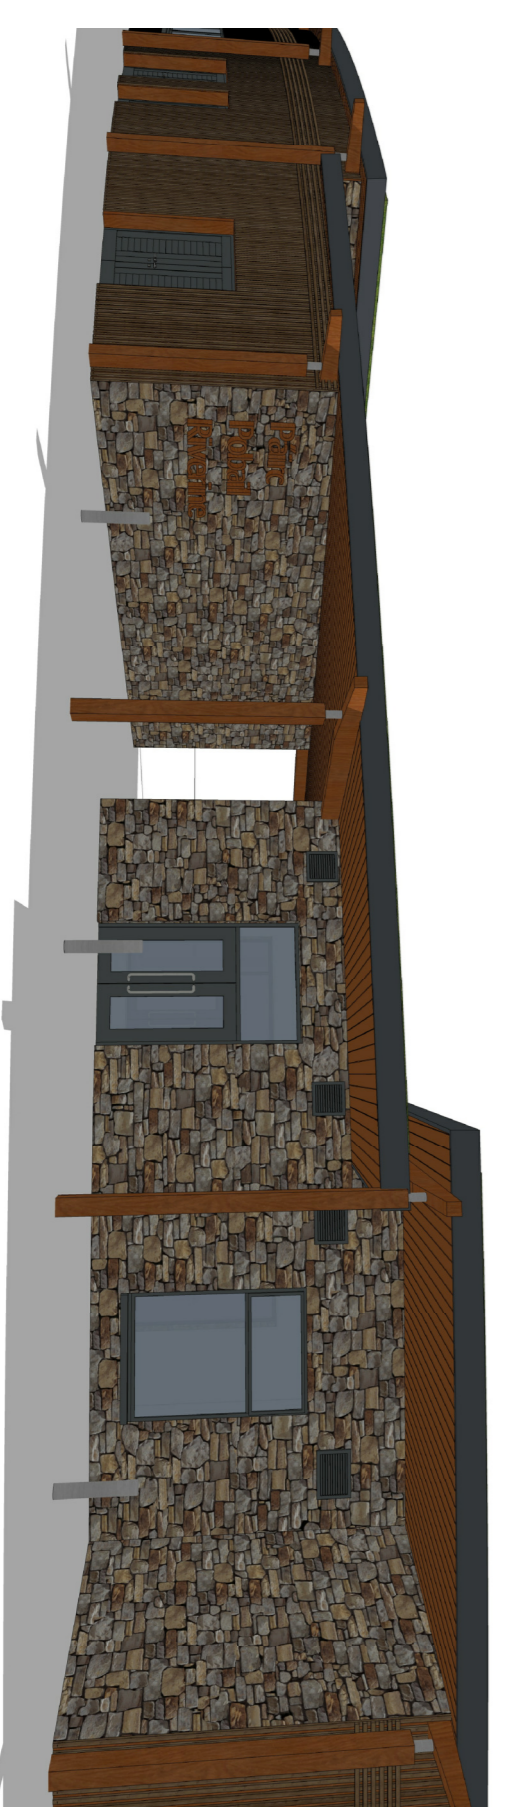

View of Entrance Area

Based upon land and Property Services data with the permission of the controller of the Ordnance Survey Ireland mapping data used with permission in association with the Ordnance Survey Ireland Office. © Crown copyright and database rights (OSUK 501) 2021. Ordnance Survey Ireland, Government of Ireland. Copyright Ordnance Survey Ireland, Government of Ireland.

Rev	Issue Date	Description	Qty

Quantity Surveyors



**Sammon**  
 T 028 7127 1323  
 info@sammon.ie  
 Belfast, BT1 3AU  
 www.sammon.ie

Landscape Architects



**the paul hogarth company**  
 The Paul Hogarth Company Ltd  
 Porter's Quay, 5 Ravenhill Road  
 Belfast, BT6 8DN  
 T 028 9073 8690  
 bellie@paulhogarth.com  
 www.paulhogarth.com

Project Manager, Civil & Structural Engineers



**McAdam**  
 15, Marlborough Street, Belfast, BT1 3AU  
 E: admin@mcadamdesign.co.uk  
 W: www.mcadamdesign.co.uk

Funder



**Peace**  
 Northern Ireland - Ireland  
 European Regional Development Fund

Client



**Comhairle Contae Dhún na nGall**  
 Donegal County Council




Derry City & Strabane Council  
 Executive Chairman  
 Peter & Chairman  
 Peter O'Connell  
 Donegal County Council

Project

**STAGE 3 PLANNING**

Project  
**RIVERINE COMMUNITY PARK**

Drawing  
**COMMUNITY HUB BUILDING VISUALS**



Scale	ns @A1
Drawn	AC
Date	12/02/2020
Checked	MFM
Date	13/09/2021
Approved	MH
Date	13/09/2021
Project	- Organisation - Zone - Level - Type - Role - Number
RCP	- MCA - Z1 - XX - DR - A - 2523
Project Number	E2256
Status code & Description	S2 FOR INFORMATION
Revision	P01

All dimensions are in metres. Figured dimensions to be taken in preference to scaled dimensions. Dimensions to be checked on site. © 2021, McAdam Design Ltd.