





- NOTES**
1. All measurements shown are in metres, and all levels are to ordnance datum unless otherwise indicated.
  2. All Coordinates are to Irish Grid (TM65), unless otherwise noted.
  3. For detailed levels information refer to engineers drawings.

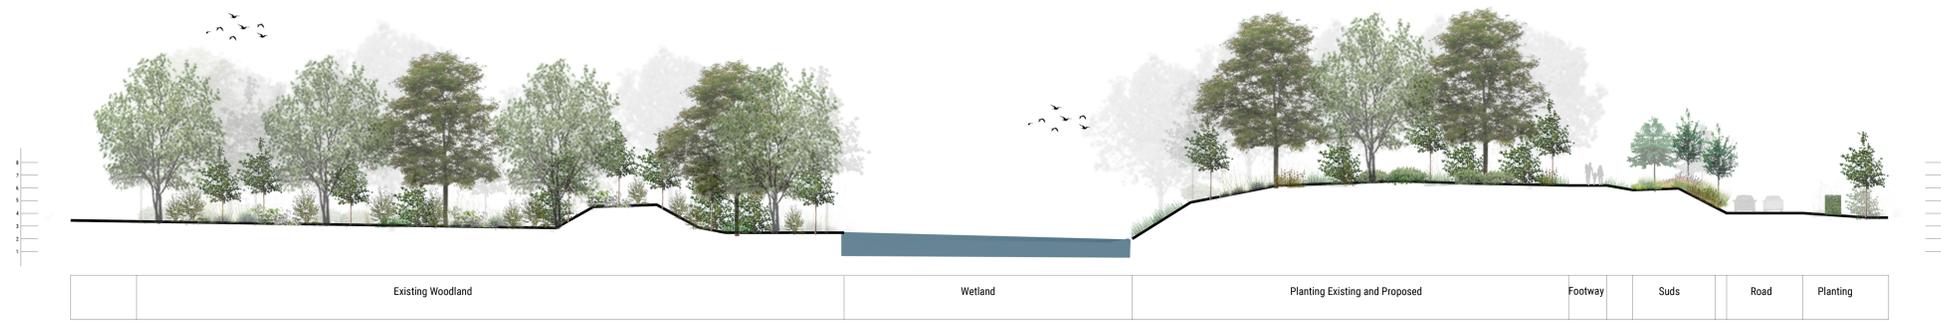


**Cross section A** Highlighting Wetland and Proposed Roadway  
Scale: NTS



**Cross section B** Showing Embankment and Marsh  
Scale: NTS

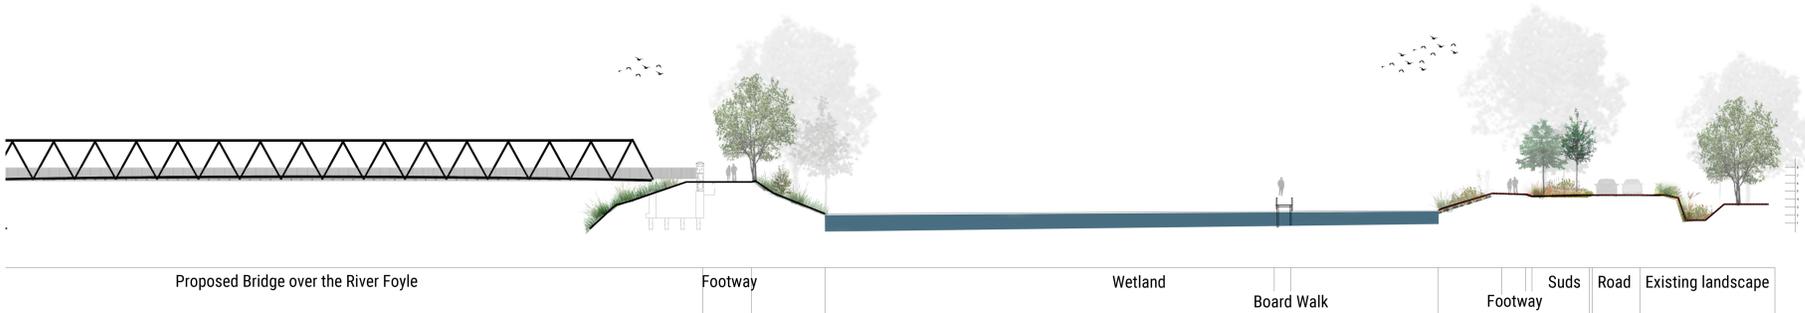

**Cross section C** Highlighting Bridge and Proposed Boardwalk  
Scale: NTS

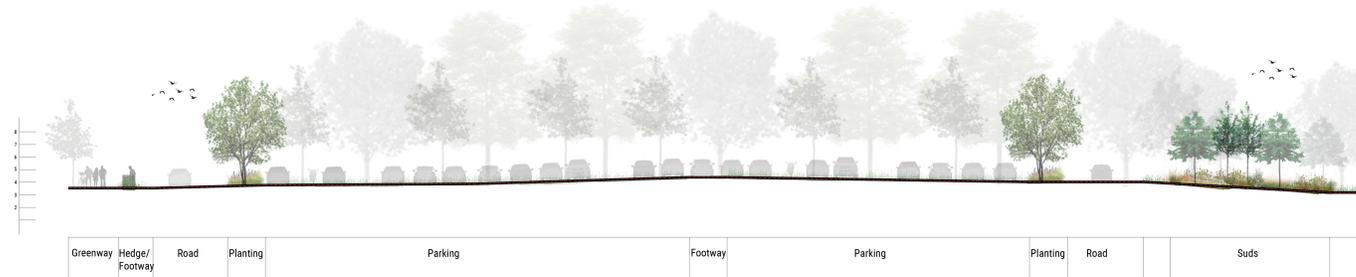

**Cross section D** Highlighting Through Proposed Carpark  
Scale: NTS

Based upon Land and Property Services data with the permission of the controller of Her Majesty's Stationery Office. © Crown copyright and database rights (OSLA 191)  
Ordnance Survey Ireland mapping data used with permission, in association with Donegal County Council - OS License 2003/07/CCMA/Donegal County Council.  
Copyright Ordnance Survey Ireland, Government of Ireland.

P01	13.09.2021	Issued for Planning	HB
P00	19.08.2021	Issued for Planning	HB
Rev	Issue Date	Description	App

Quantity Surveys



Sammon  
9-11 Corporation Square  
Belfast, BT1 3AJ  
T: 028 7127 1323  
info@sammon.eu  
www.sammon.eu

**thepaulhogarthcompany**

The Paul Hogarth Company Ltd  
Potter's Quay, 5 Ravenhill Road  
Belfast, BT6 6DN  
T: 028 9073 6650  
info@paulhogarth.com  
www.paulhogarth.com

Landscape Architects

**McAdam**  
ENHANCING LOCAL COMMUNITIES  
16 Montgomery House  
478 Castlereagh Road  
Belfast, BT5 6BQ  
T: 028 9040 2000  
E: admin@mcadamdesign.co.uk  
www.mcadamdesign.co.uk

Funder



Client



Project Name

STAGE 3 - PLANNING

Project

RIVERINE COMMUNITY PARK

Drawing

Strabane Sections (ROI PLANNING)

Scale

As Shown @ A0

Drawn

HB

Date

12.02.2021

Checked

DM

Date

12.02.2021

Approved

DM

Date

19.08.2021

Project

1383 - Organisation - Zone - Level - Type - Role - Number

Revision

1383 - TPHC - ZZ - XX - DR - LA - 2011 - P01

Project Number

1383

Status code & Description

ST2 Issued for Information

All dimensions are in metres. Figured dimensions to be taken in preference to scaled dimensions. Dimensions to be checked on site. © 2021 McAdam Design Ltd.

