



Typical Stone Cluster - Indicative Elevations
Scale 1:20 @A3

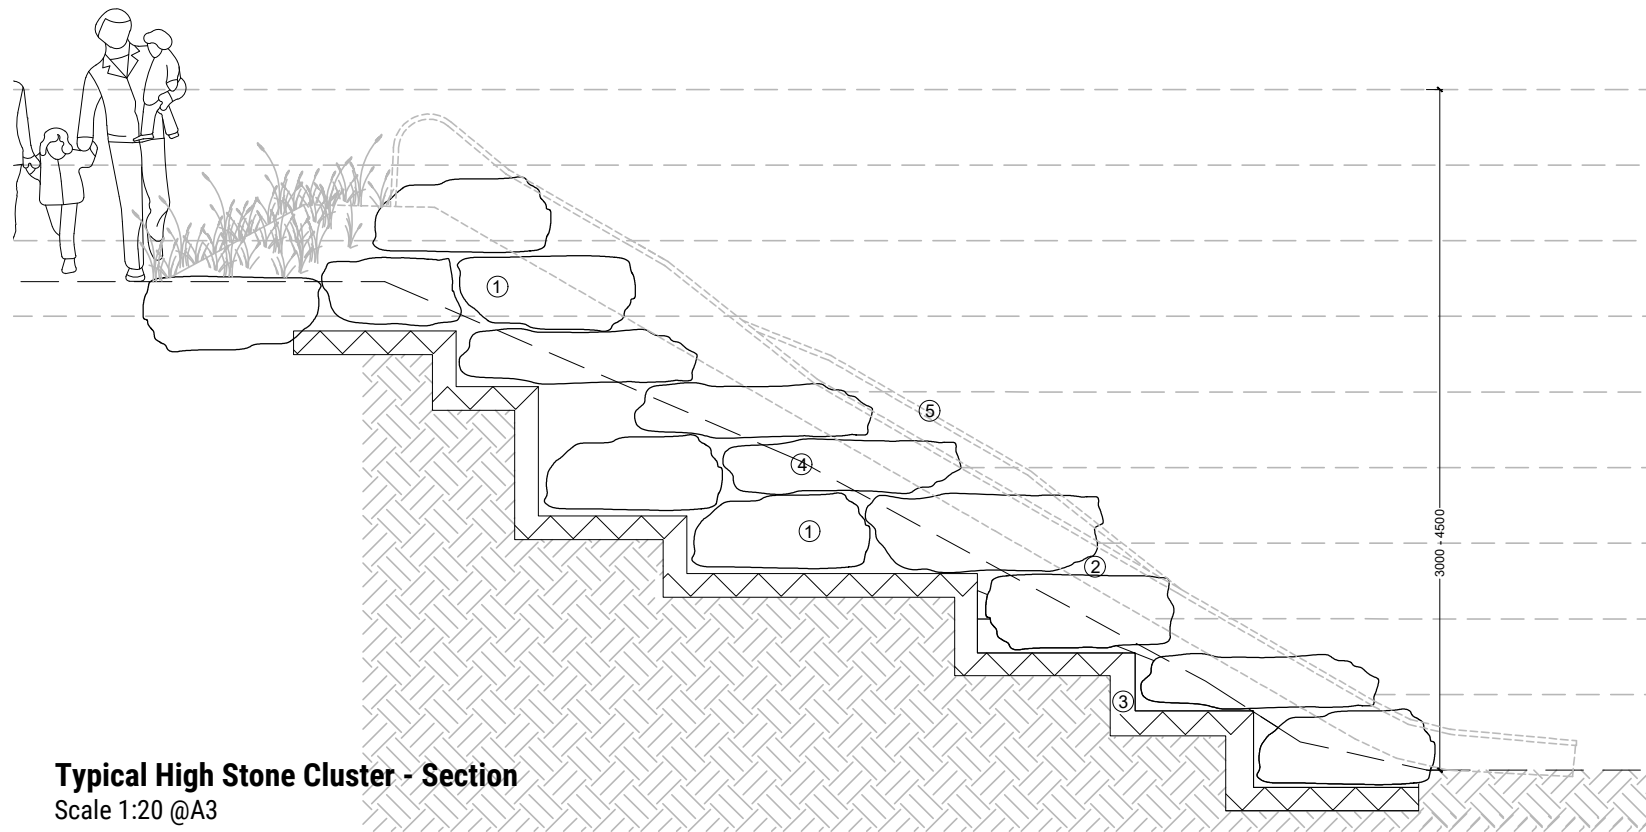

Typical High Stone Cluster - Section
Scale 1:20 @A3

KEY:

1. Hand selected and placed boulders stacked horizontally.
2. Gaps between boulders packed with rubble, backfilled with topsoil & planted with small ferns & moss.
3. Compacted Sub-base. Areas within outcrops where stone is not visible, compacted sub-base can be used to avoid burying boulders.
4. Existing ground level.
5. Indicative placement of embankment slide (Senior Play Area)

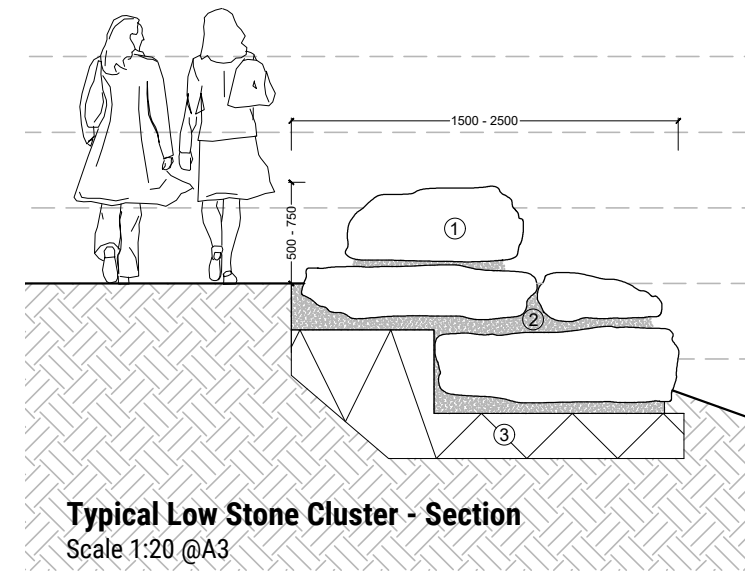

Typical Low Stone Cluster - Section
Scale 1:20 @A3

NOTES

1. Ground to be prepared and compacted in accordance with engineers specification.
2. All works are within the identified RPA and therefore the Contractor must take due care of the tree root system and carry out works in accordance with BS 5837
3. Boulders arrangement shown is indicative to give an indication of the finished appearance.
4. Gaps between boulders to be selectively backfilled with pockets of soil to grow and encourage planting.
5. Boulders to comprise of schist or equal approved (metamorphic) stone which produces large flat stones, split on the grain to give a natural, riven finish. Samples for approval prior to ordering stone.

Based upon Land and Property Services data with the permission of the controller of Her Majesty's Stationery Office, © Crown copyright and database rights (CS&LA 581)

Ordnance Survey Ireland mapping data used with permission: in association with Donegal County Council - OS License 2003/07/CCMA/Donegal County Council. Copyright Ordnance Survey Ireland, Government of Ireland.

Rev	Issue Date	Description	App
P01	13.09.2021	Issued for Planning	HB
P00	19.08.2021	Issued for Planning	HB



Sammon
9-11 Corporation Square
Belfast, BT1 3AJ
T 028 7127 1323
info@sammon.eu
www.sammon.eu

Landscape Architects

the paul hogarth company

The Paul Hogarth Company Ltd
Potter's Quay, 5 Ravenhill Road
Belfast, BT6 8DN
T 028 9073 6690
belfast@paulhogarth.com
www.PaulHogarth.com



1c Montgomery House
478 Castlereagh Road
Belfast, BT5 6BQ
T: 028 9040 2000
E: admin@mcadamdesign.co.uk
www.mcadamdesign.co.uk



Project Status: STAGE 3 - PLANNING

Project: RIVERINE COMMUNITY PARK

Drawing: Typical Stone Cluster (ROI PLANNING)

Scale: 1:20 @A3

Drawn	Checked	Approved
HB	DM	DM
Date: 27/07/2021	Date: 04/08/2021	Date: 19.08.2021

Project	Organisation	Zone	Level	Type	Role	Number	Revision
RVCP	TPHC	ZZ	XX	DR	LA	-2025	P01

Project Number	Status code & Description
1383	ST2 For Information

All dimensions are in metres. Figured dimensions to be taken in preference to scaled dimensions. Dimensions to be checked on site. © 2021 McAdam Design Ltd.