

Key Map
Not To Scale

NOTES

1. All measurements shown are in metres, and all levels are to ordnance datum unless otherwise indicated
2. All Coordinates are to Irish Grid (TM65), unless otherwise noted.

LEGEND

- Existing Ground Profile
- Proposed Ground Profile

Based upon Land and Property Services data with the permission of the controller of Her Majesty's Stationery Office, © Crown copyright and database rights (CS&LA 581)
Ordnance Survey Ireland mapping data used with permission: in association with Donegal County Council - OS License 2003/07/CCMA/Donegal County Council. Copyright Ordnance Survey Ireland, Government of Ireland.

Rev	Issue Date	Description	App

Quantity Surveyors



Sammon
9-11 Corporation Square
Belfast, BT1 3AJ
T 028 7127 1323
info@sammon.eu
www.sammon.eu

Landscape Architects



The Paul Hogarth Company Ltd
Potter's Quay, 5 Ravenhill Road
Belfast, BT6 8DN
T 028 9073 6690
belfast@paulhogarth.com
www.PaulHogarth.com

Project Manager, Civil & Structural Engineers



McAdam
ENHANCING LOCAL COMMUNITIES
1c Montgomery House
478 Castlereagh Road
Belfast, BT5 6BQ
T: 028 9040 2000
E: admin@mcadamdesign.co.uk
www.mcadamdesign.co.uk



Project Status: STAGE 3 - PLANNING

Project: RIVERINE COMMUNITY PARK



Drawing: Accommodation Works Sections

Scale: As Shown @ A1


Drawn: DSA Date: 26.08.21	Checked: CM Date: 26.08.21	Approved: KOS Date: 26.08.21
------------------------------	-------------------------------	---------------------------------

Project: RVCP - MCA - Z1 - XX - DR - CE - 2137	Revision: P01
--	---------------


Project Number: E2256	Status code & Description: S2 For Information
-----------------------	---

All dimensions are in metres. Figured dimensions to be taken in preference to scaled dimensions. Dimensions to be checked on site. © 2021 McAdam Design Ltd.

Section A-A' Profile Chainage 0-179
Scale 1:500

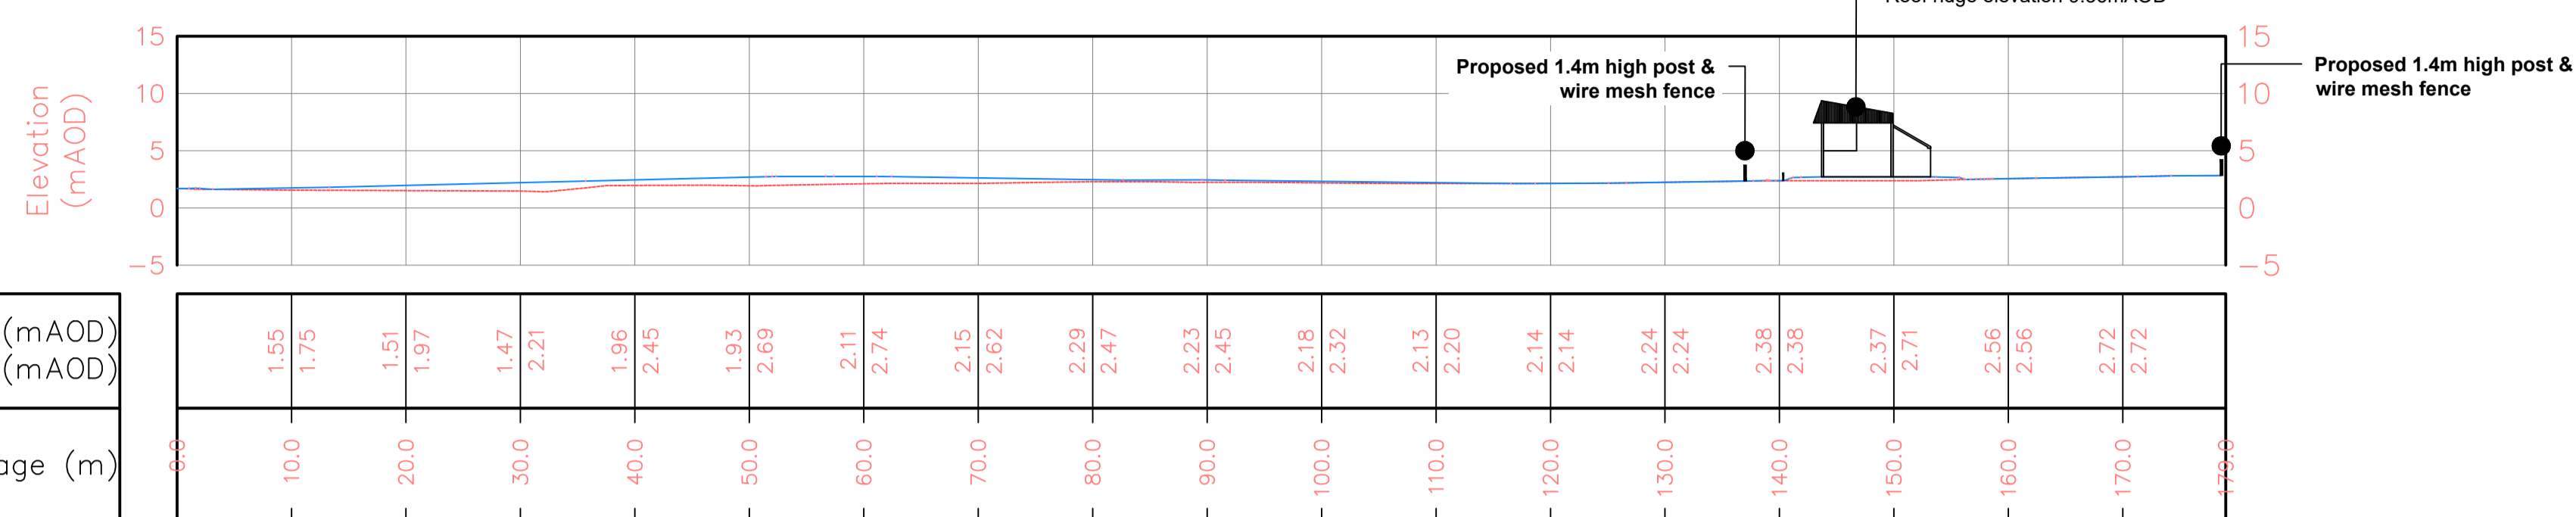

Section B-B' Profile Chainage 0-200
Scale 1:500

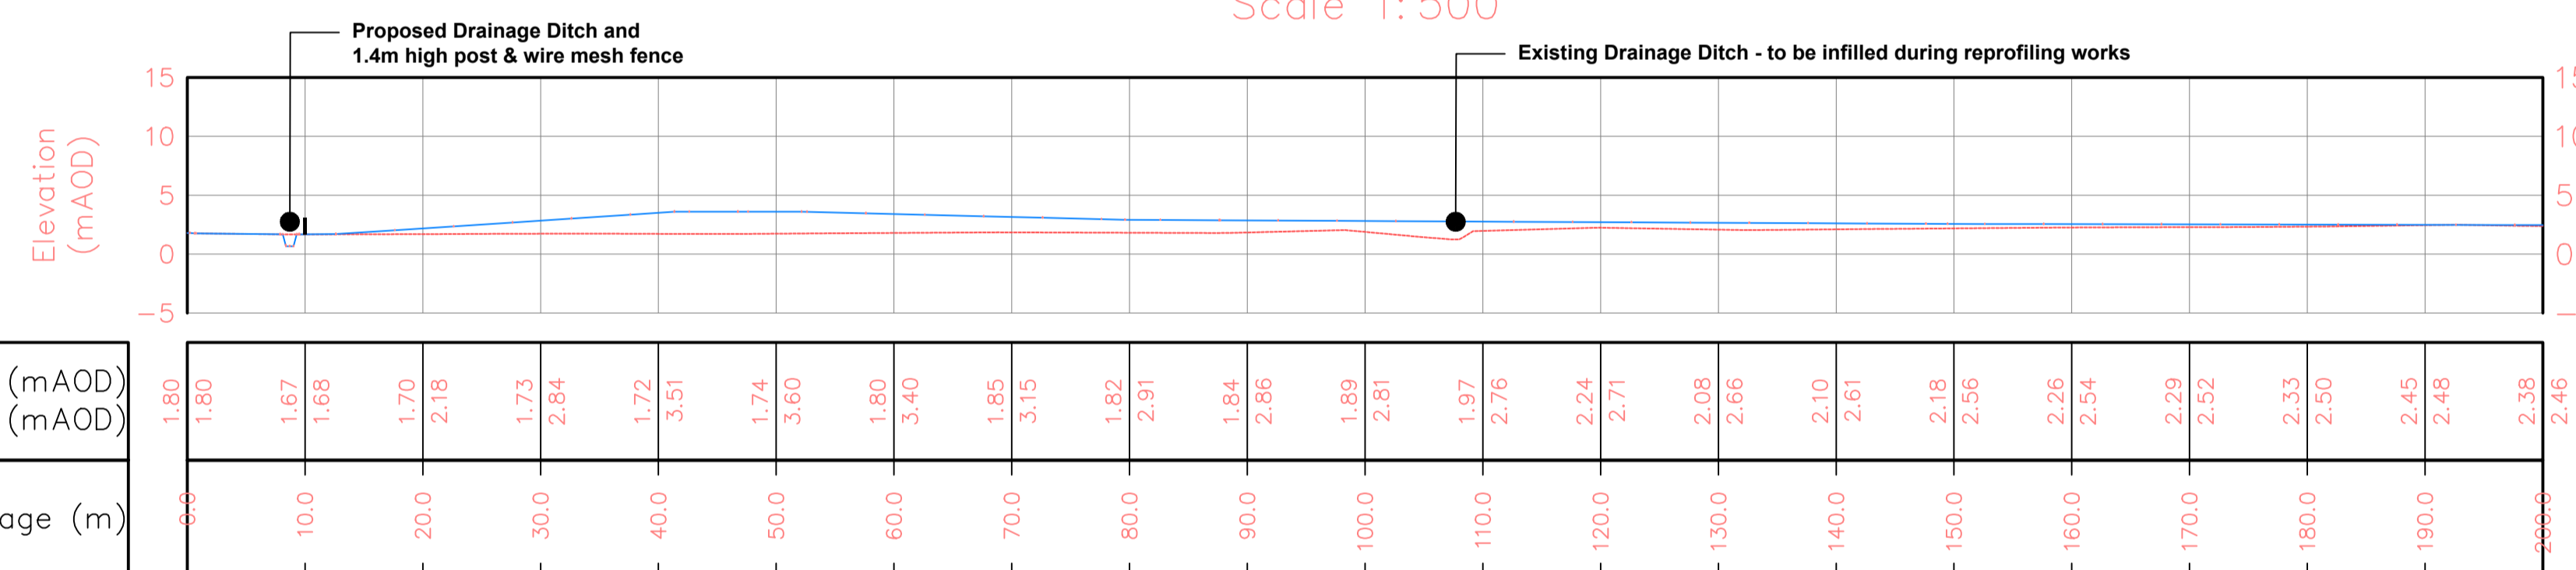

Section B-B' Profile Chainage 200-400
Scale 1:500

