
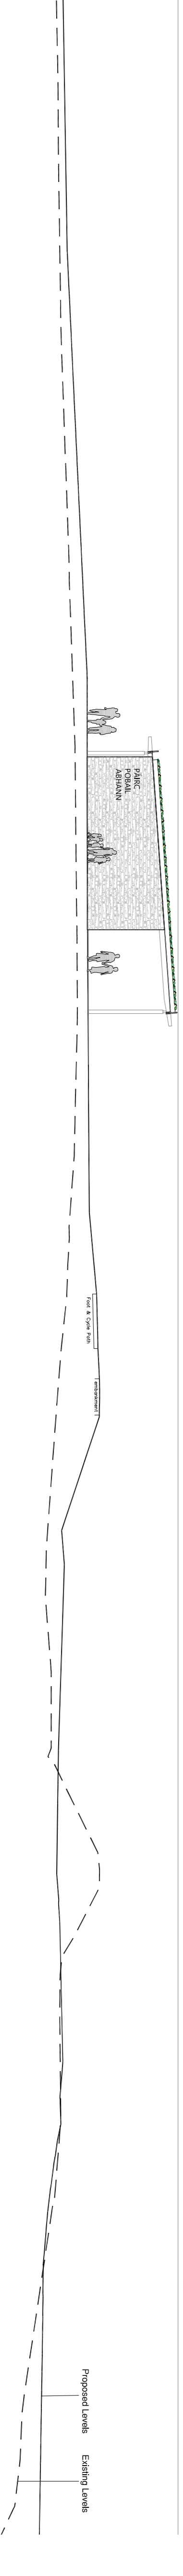
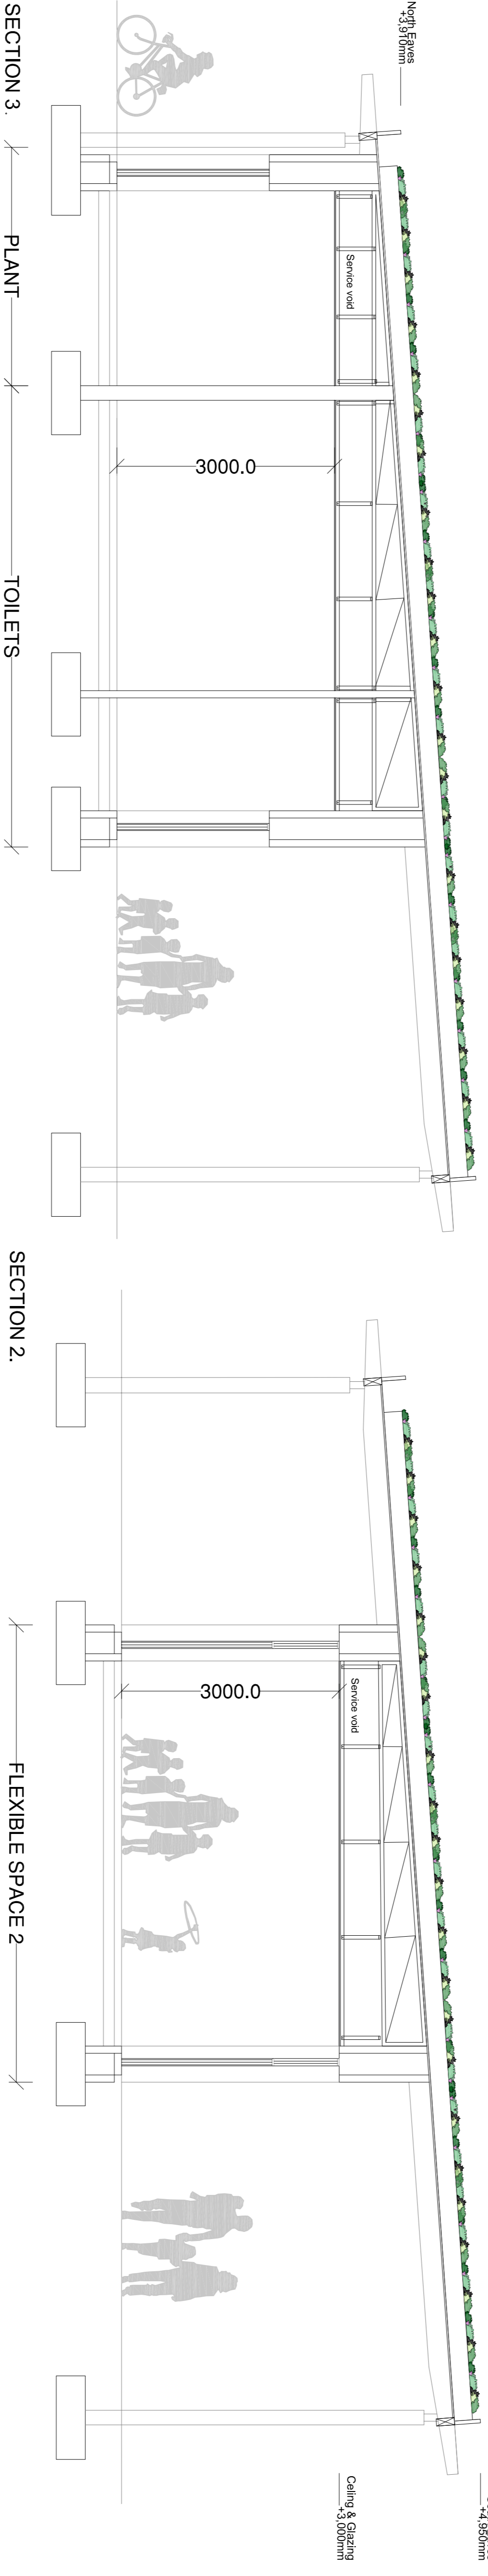


PROPOSED SECTIONS
SCALE 1:50

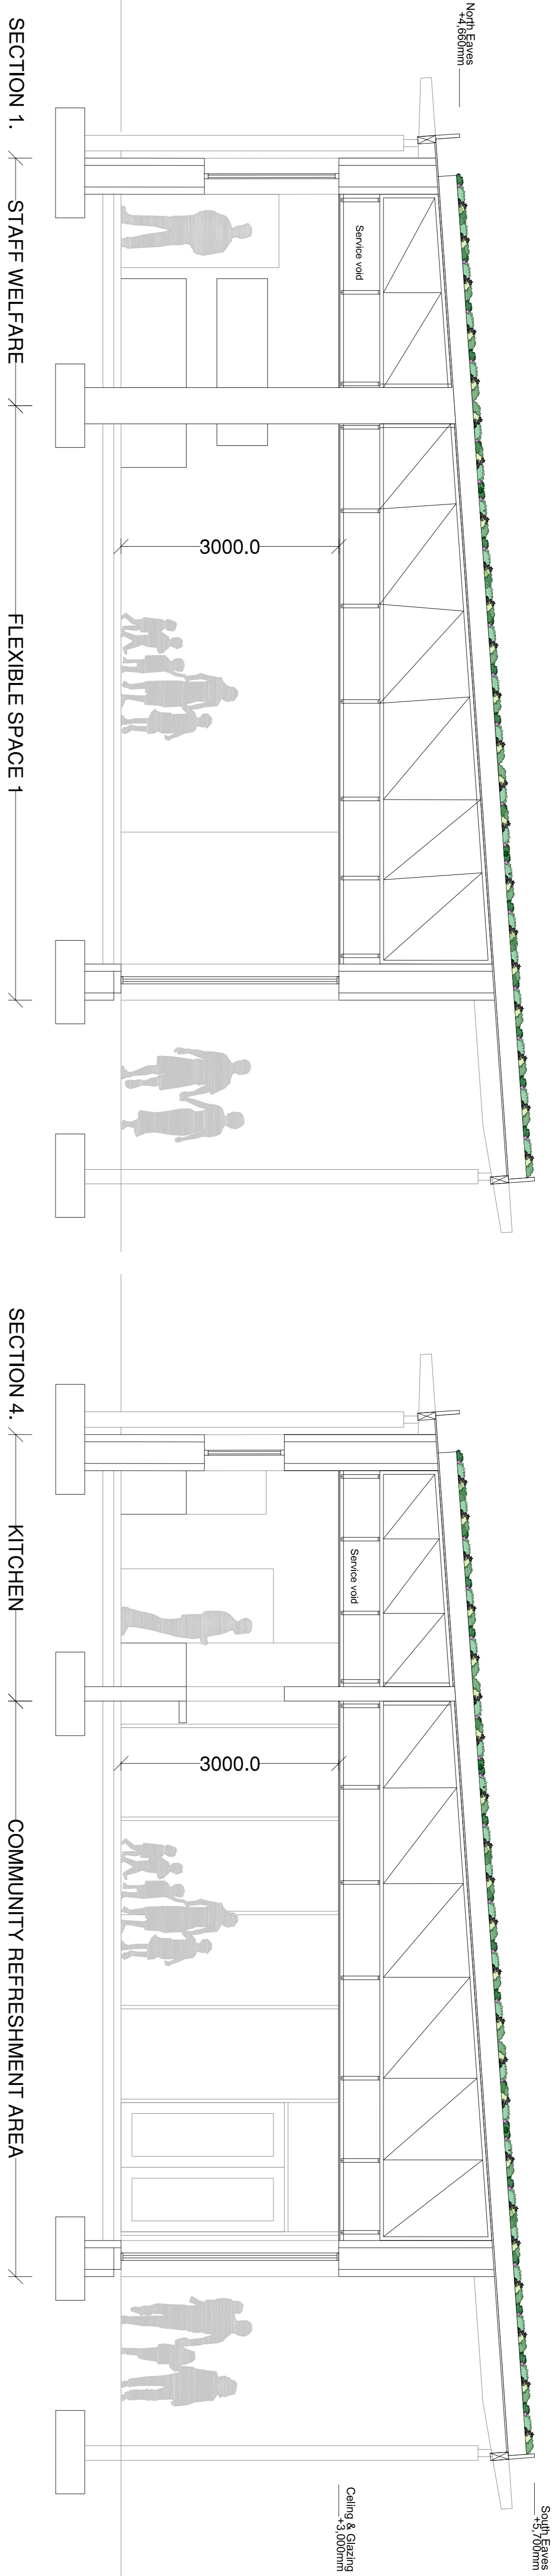

CROSS SECTION
SCALE 1:200

Based upon Land and Property Services data with the permission of the controller of Her Majesty's Stationery Office, © Crown copyright and database rights (CSLA 881)
Ordnance Survey Ireland mapping data used with permission in association with
Copyright Ordnance Survey Ireland, Government of Ireland.

Rev	Issue Date	Description	Quantity	Surveyor	App

Sammon
Quantity Surveyors
Sammon
9-11 Corporation Square
Belfast, BT1 3AJ
www.sammon.eu

T: 028 2127 1323
info@sammon.eu

the paul hogarth company
Landscape Architects
The Paul Hogarth Company Ltd
Peter's Quay, 5 Ravenhill Road
Belfast, BT6 8DN
www.PaulHogarth.com

T: 028 9073 6680
peter@paulhogarth.com

McAddam
Project Manager, Civil & Structural Engineers
14, Marlborough Street
Belfast, BT1 3JN
www.mcaddamdesign.co.uk

T: 028 2624 0000
E: admin@mcaddamdesign.co.uk

Peace
Northern Ireland - Ireland
European Regional Development Fund

Comhairle Contae Dúshall na nGall
Donegal County Council
Derry City & Strabane District Council
Donegal District Council
Derry City & Strabane District Council

RIVERINE COMMUNITY PARK
COMMUNITY HUB BUILDING
PROPOSED SECTIONS

STAGE 3 PLANNING

Drawn	AC	Checked	MFM	Approved	MH
Date	12/03/2020	Date	13/09/2021	Date	13/09/2021

Project	Organisation	Zone	Level	Type	Role	Number	Revision
RCP	MCA	Z1	00	DR	A	Z2S2	PO1

Project Number	Status code & Description
E2296	S2 FOR INFORMATION

All dimensions are in metres. Figured dimensions to be taken in preference to scaled dimensions. Dimensions to be checked on site. © 2021, McAddam Design Ltd.