



NOTES

- All measurements shown are in metres, and all levels are to ordnance datum unless otherwise indicated
- All Coordinates are to Irish Grid (TM65), unless otherwise noted.

LEGEND

- Kerb - Half battered, 125mm show
- Kerb - Flush pin kerb
- Proposed Fenceline, as per annotation
- Asphalt Surfacing - Road (new or resurface)
- Asphalt Surface - Footway (not confirmed within park boundary)
- Concrete Surface
- Proposed Levels

Based upon Land and Property Services data with the permission of the controller of Her Majesty's Stationery Office, © Crown copyright and database rights (CS&LA 581)
 Ordnance Survey Ireland mapping data used with permission: in association with Donegal County Council - OS License 2003/07/CMA/Donegal County Council. Copyright Ordnance Survey Ireland, Government of Ireland.

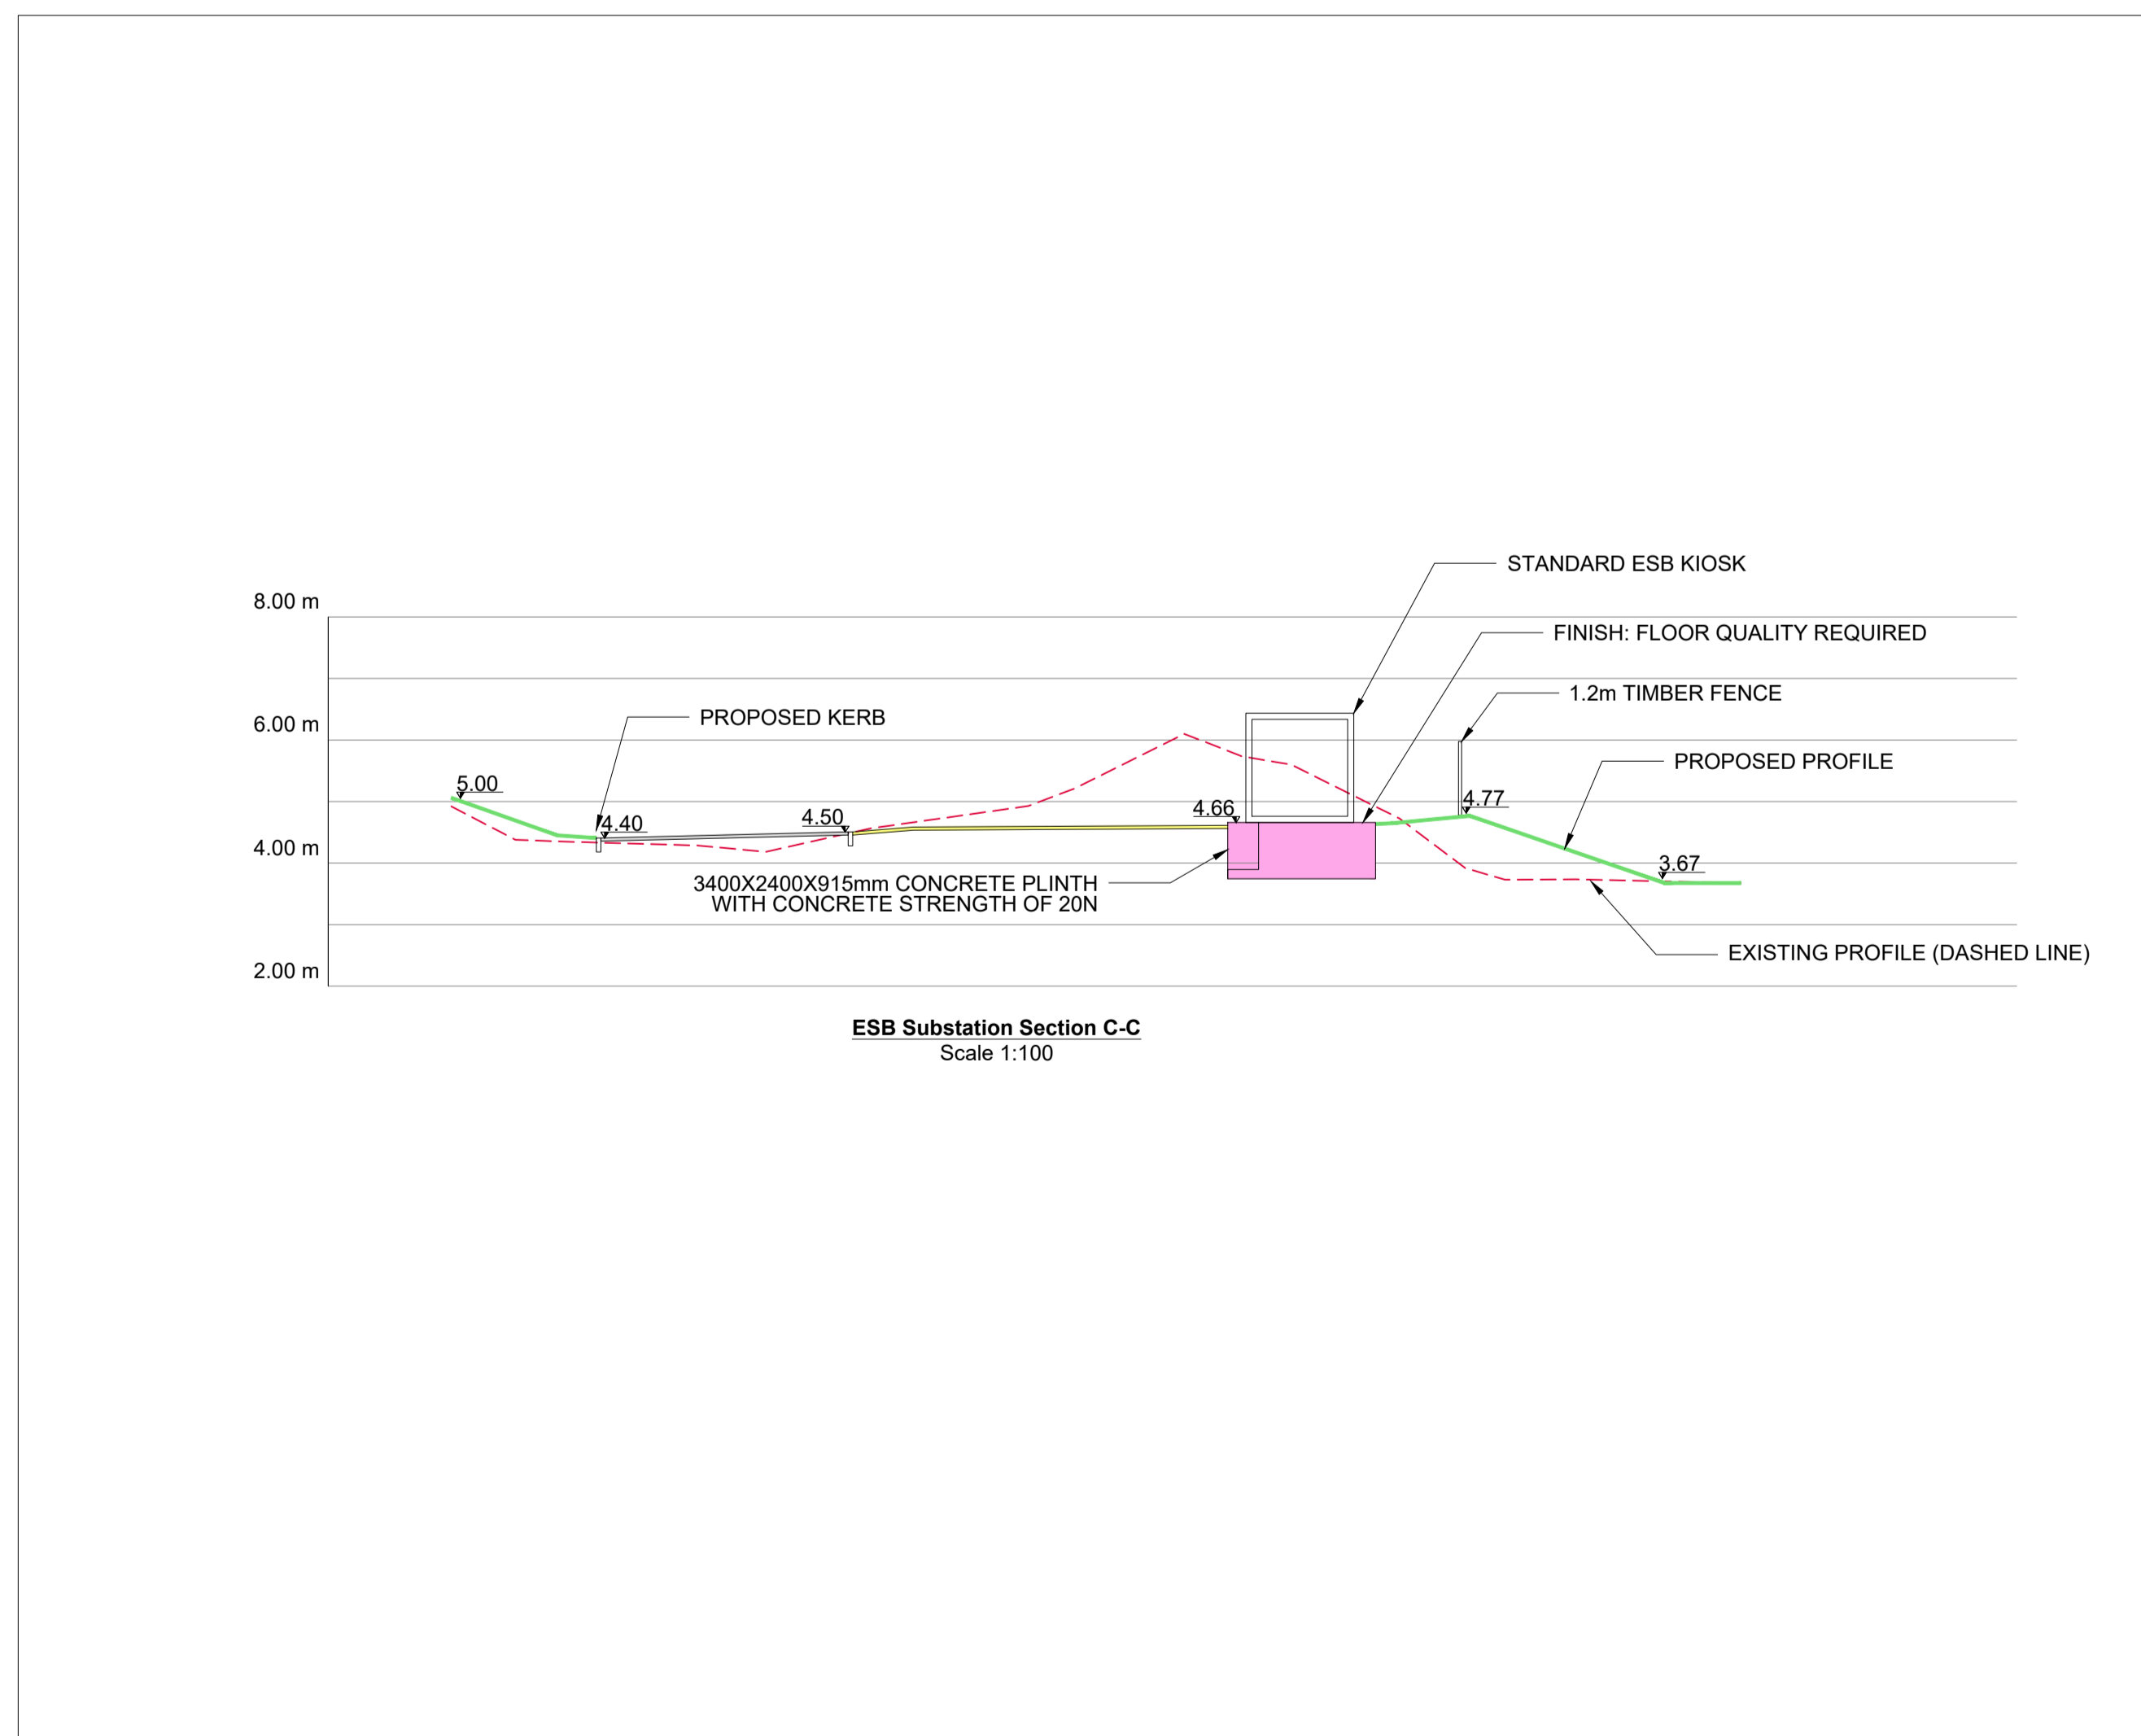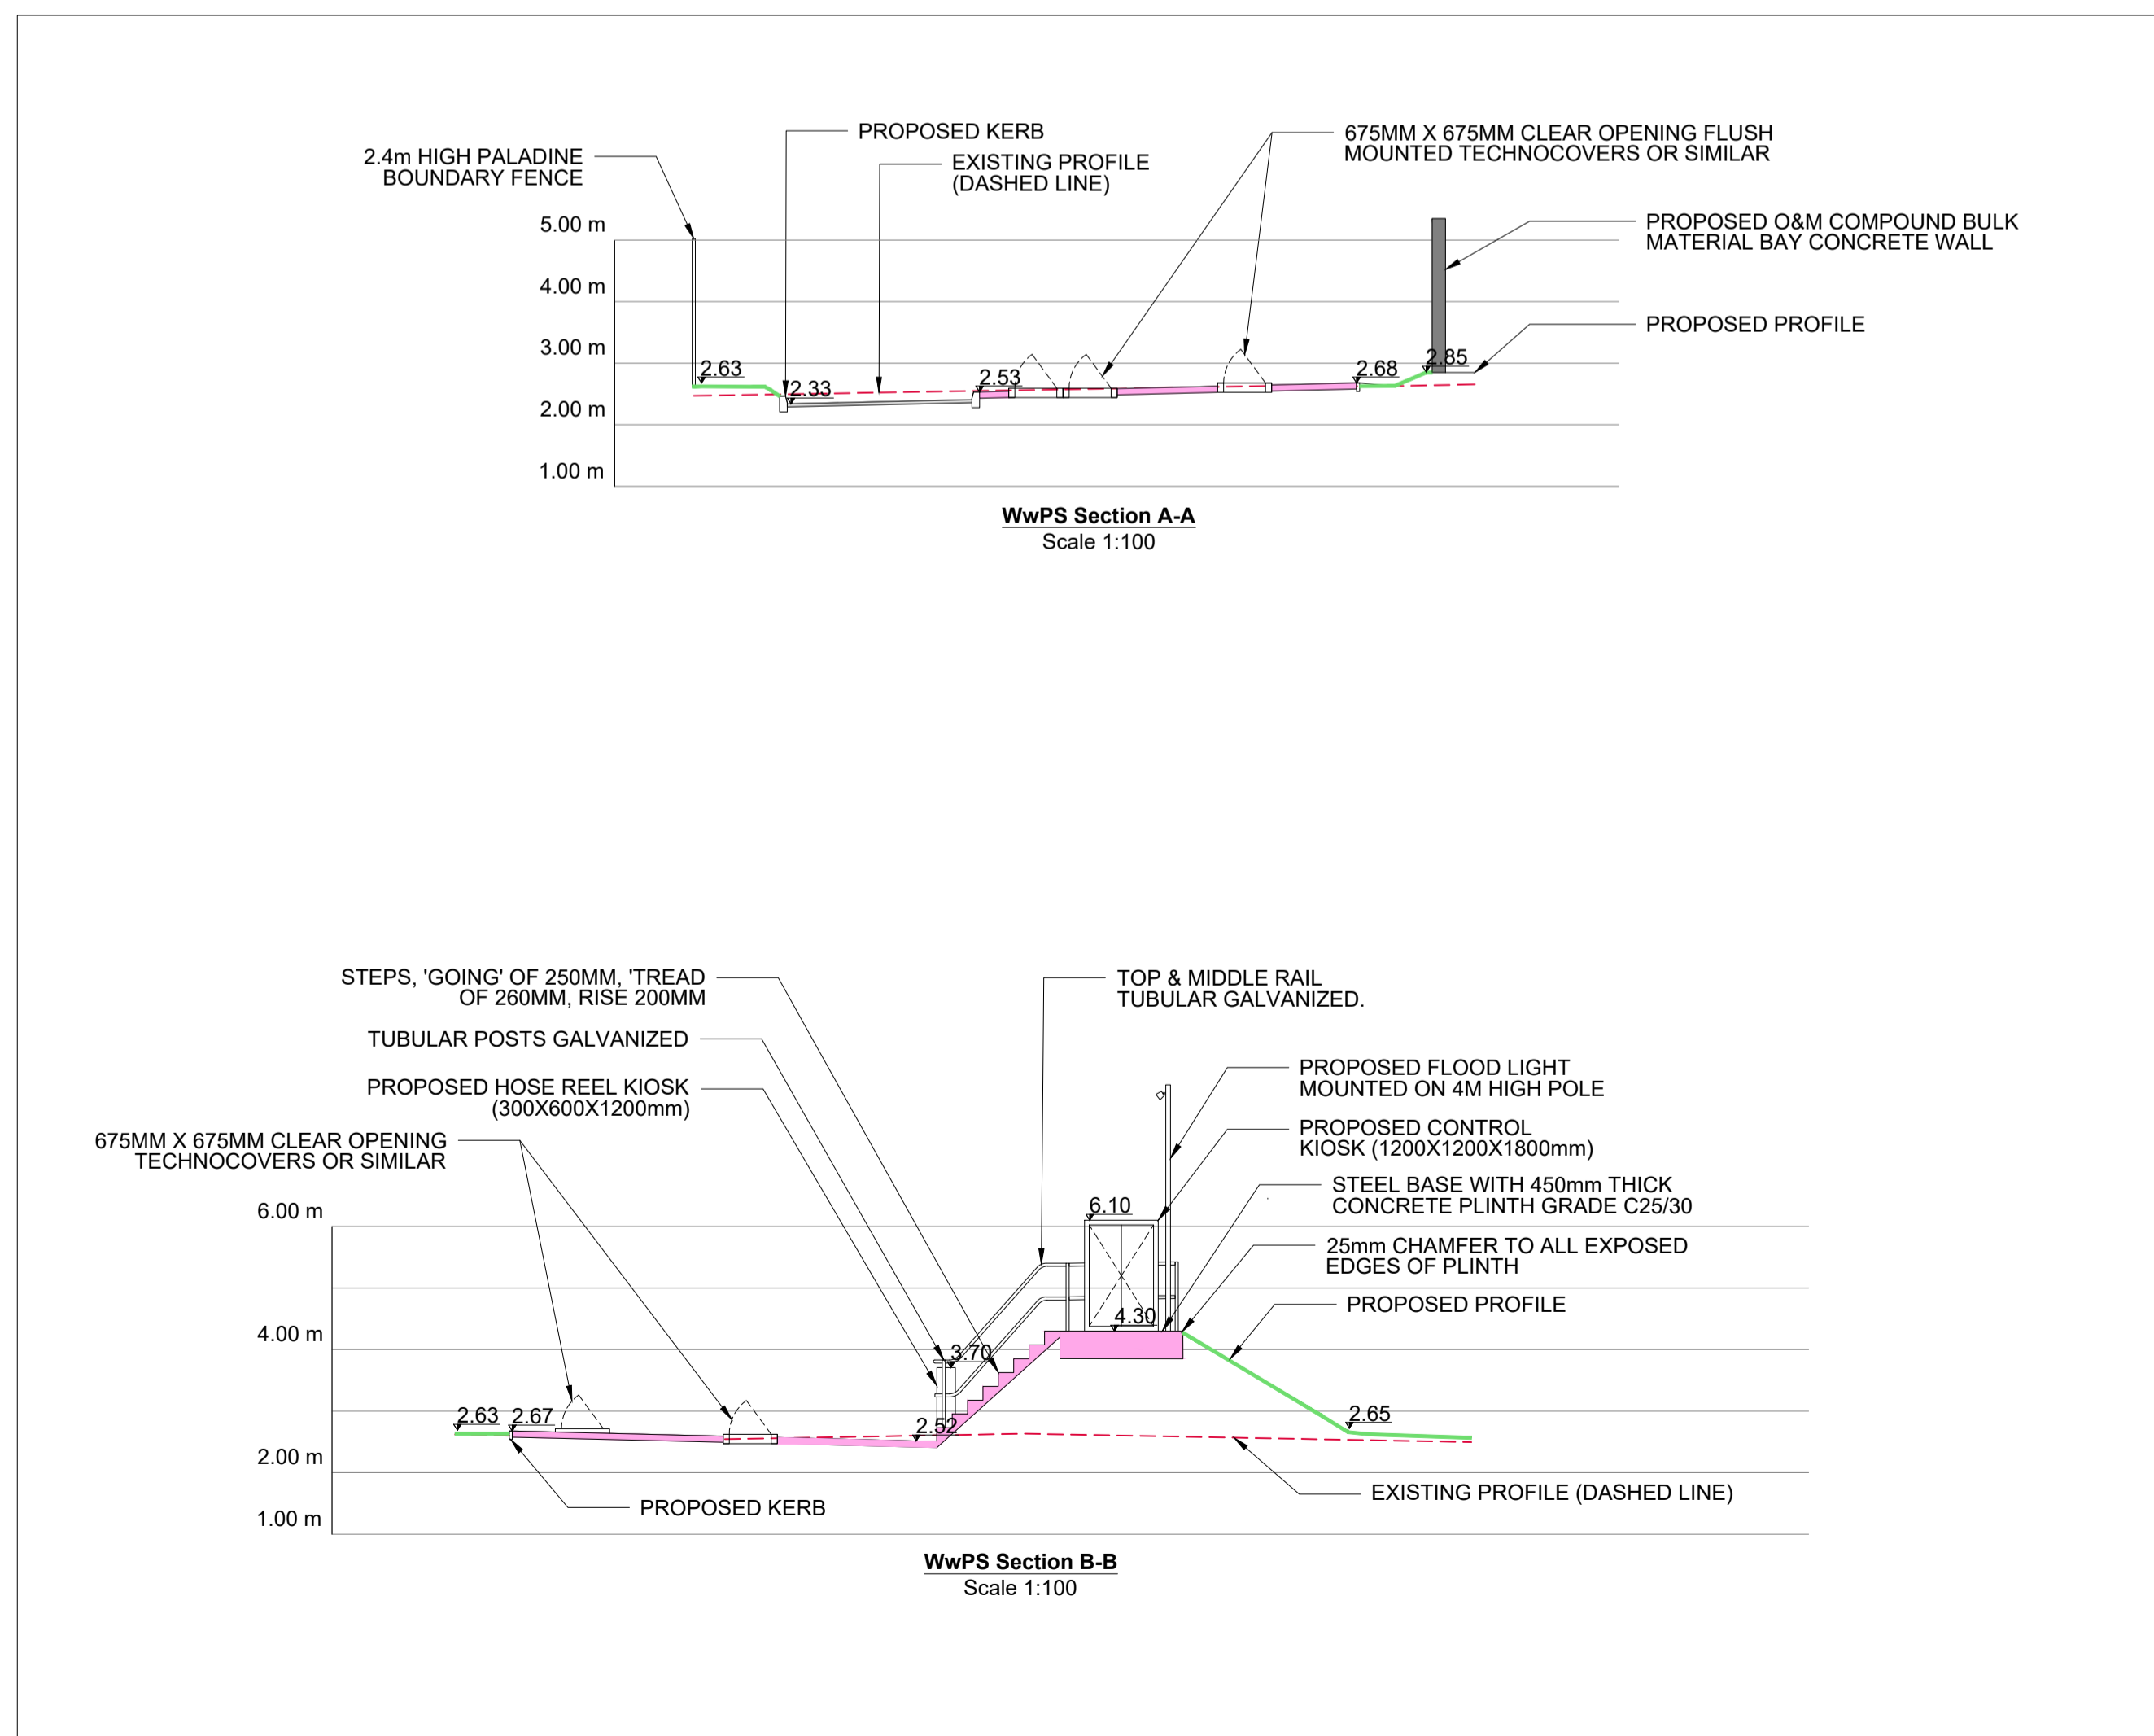

Rev	Issue Date	Description	App

Quantity Surveyors

Sammon
 Sammon
 9-11 Corporation Square
 Belfast, BT1 3AJ
 T: 028 7127 1323
 info@sammon.eu
 www.sammon.eu

Landscape Architects

the paul hogarth company
 The Paul Hogarth Company Ltd
 Potter's Quay, 5 Ravenhill Road
 Belfast, BT6 8DN
 T: 028 9073 6690
 belfast@paulhogarth.com
 www.PaulHogarth.com

Project Manager, Civil & Structural Engineers

McAdam
 ENHANCING LOCAL COMMUNITIES
 1c Montgomery House
 478 Castlereagh Road
 Belfast, BT5 6BQ
 E: admin@mcadamedesign.co.uk
 www.mcadamedesign.co.uk

Funder

Peace
 Northern Ireland - Ireland
 European Regional Development Fund

Client

Comhairle Contae Dhún na nGall
 Donegal County Council
 Derry City & Strabane District Council
 Conhairle Chathair Droine & Cheantar an tSráid Bala
 Derry City & Strabane District Council

Project Status

STAGE 3 - PLANNING

Project

RIVERINE COMMUNITY PARK

Drawing

LIFFORD PROPOSED UTILITIES PLAN & ELEVATIONS (ESB AND WWPS)

Scale

1:100 @ A1

Drawn	PC	Checked	DSA	Approved	KOS
Date	20.08.21	Date	20.08.21	Date	20.08.21

Project	Organisation - Zone - Level - Type - Role - Number	Revision
RVCP	MCA - Z1 - XX - DR - CE - 2116	P01

Project Number	Status code & Description
E2256	S2 For Information

All dimensions are in metres. Figured dimensions to be taken in preference to scaled dimensions. Dimensions to be checked on site. © 2021 McAdam Design Ltd.