

- Key**
- Luminaire A 3.39 km 6m Column
 - Luminaire B 4.03 km 6m Column
 - Luminaire C 1.09 km 6m Column
 - Luminaire D 10.66 km 6m Column
 - Luminaire E 0.84 km 6m Column
 - Luminaire F 2.97 km 6m Column
- Indicative location - not to scale





Exemplar Image of Lantern



Exemplar Image of Bollard



Exemplar Image of Floodlight

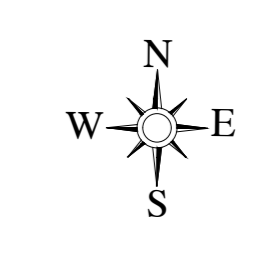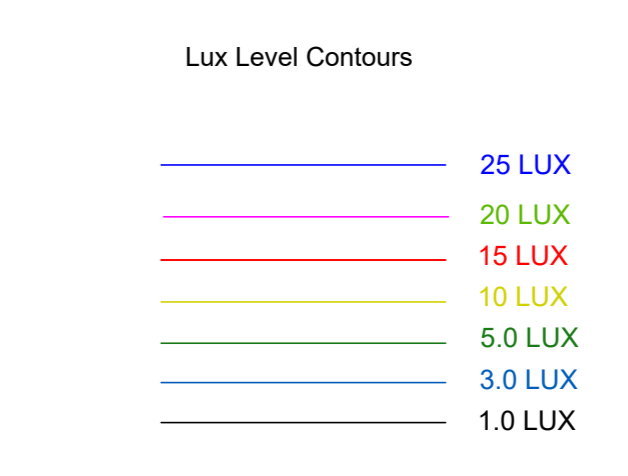

NOTES

- All measurements shown are in metres, and all levels are to ordnance datum unless otherwise indicated
- All Coordinates are to Irish Grid (TM65), unless otherwise noted.

Based upon Land and Property Services data with the permission of the controller of Her Majesty's Stationary Office. © Crown copyright and database rights (CSLA 581)
 Ordnance Survey Ireland mapping data used with permission in association with Donegal County Council - OS License 2003/07/CCMA/Donegal County Council.
 Copyright Ordnance Survey Ireland, Government of Ireland.

Rev	Issue Date	Description	App
P01	Aug 21	Issued for Information	

Quantity Surveyors

Sammon

Sammon
8-11 Corporation Square
Belfast, BT1 3AJ

T: 028 7127 1323
info@sammon.eu
www.sammon.eu

Landscape Architects

the paul hogarth company

The Paul Hogarth Company Ltd
Potter's Quay, 5 Riverfront Road
Belfast, BT6 6DN

T: 028 3073 6990
belfast@paulhogarth.com
www.paulhogarth.com

Project Manager, Civil & Structural Engineers

McAdam

McAdam
10 Montgomery House
478 Castleagh Road
Belfast, BT5 6BQ

T: 028 9040 2000
E: adm@mcadamdesign.co.uk
www.mcadamdesign.co.uk

Funder

Peace

Northern Ireland - Ireland

Client

Comhairle Contae Dhún na nGall
Donegal County Council

Derry City & Strabane District Council
Comhairle Contae Dhún na nGall
Donegal County Council
Derry City & Strabane District Council

Project Status

Stage 3a Planning

Project

RIVERINE COMMUNITY PARK

Drawing: Lifford External Lighting

Scale: 1:500 @ A0

Drawn	Checked	Approved
PQ	AS	GMC
Date: AUG 21	Date: AUG 21	Date: AUG 21

Project	Revision
Organization - Zone - Level - Type - Rate - Number	
RVCP - WWL - ZZ - XX - PL - MEP-0006	P01

Project Number: E2256
 Status code & Description: Issued for Information

All dimensions are in metres. Figured dimensions to be taken in preference to scaled dimensions. Dimensions to be checked on site. © 2021 McAdam Design Ltd.