




STREET 1 - LONGSECTION
SCALE: H 1:250,V 1:50, DATUM: 2.000

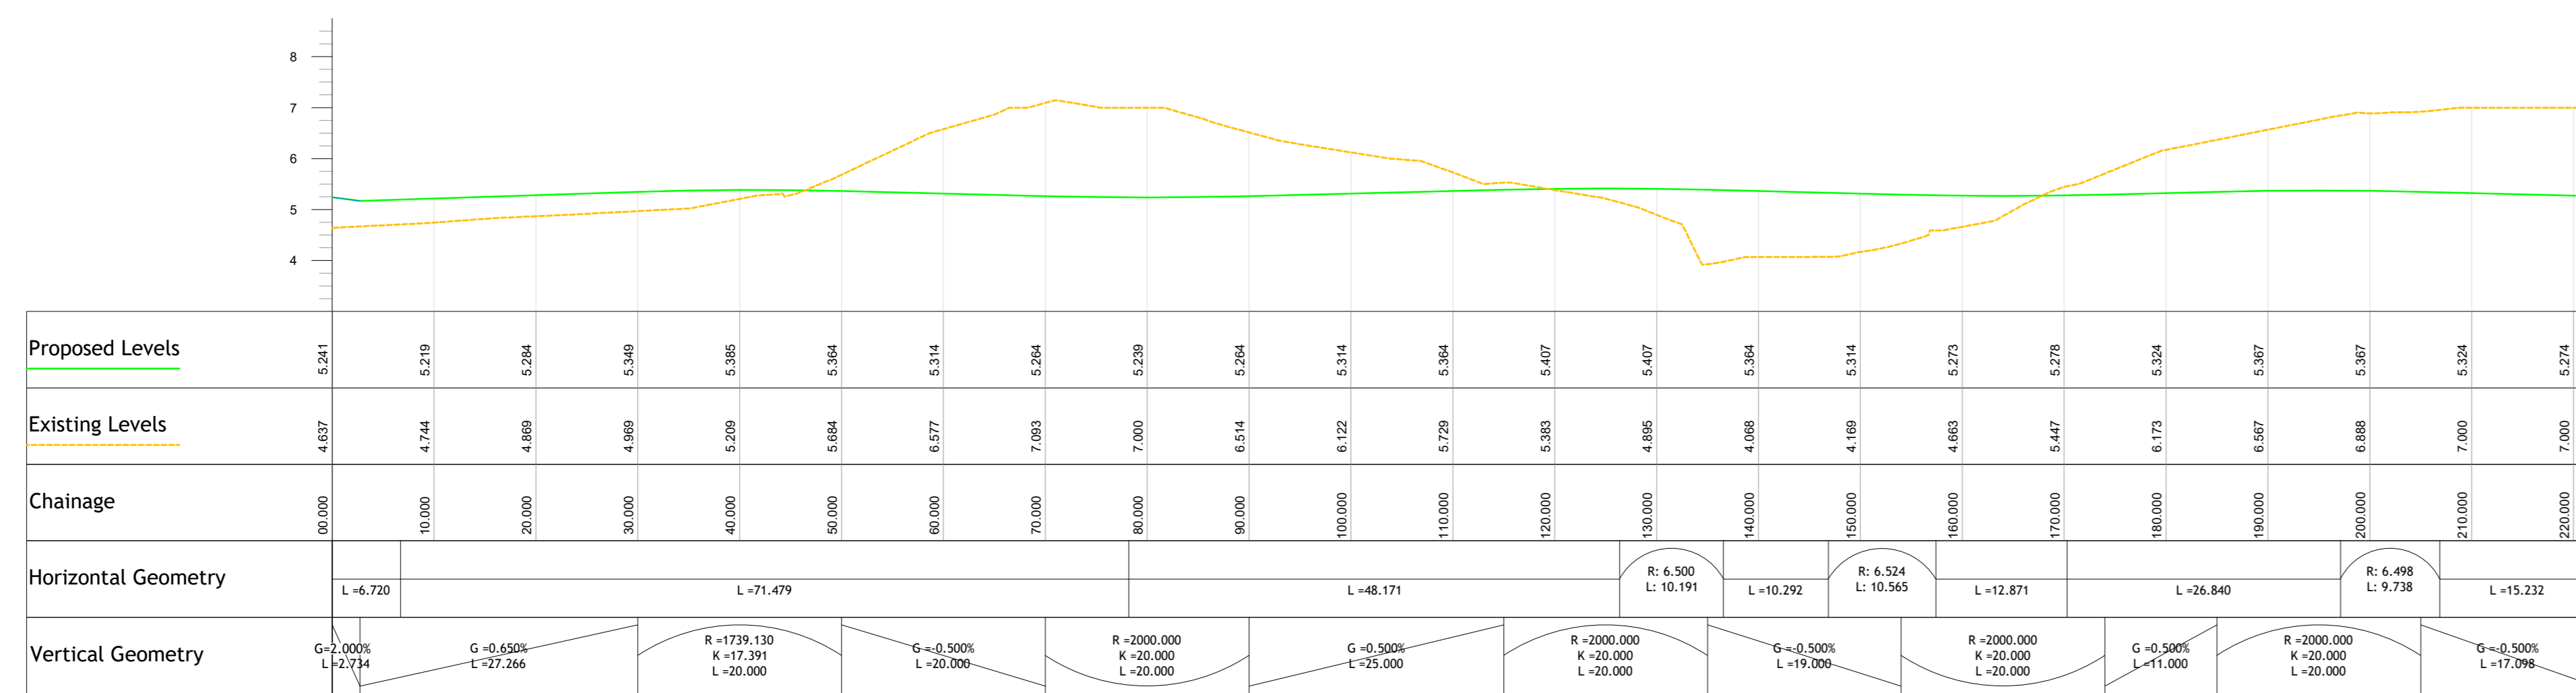

STREET 2 - LONGSECTION
SCALE: H 1:250,V 1:50, DATUM: 3.000

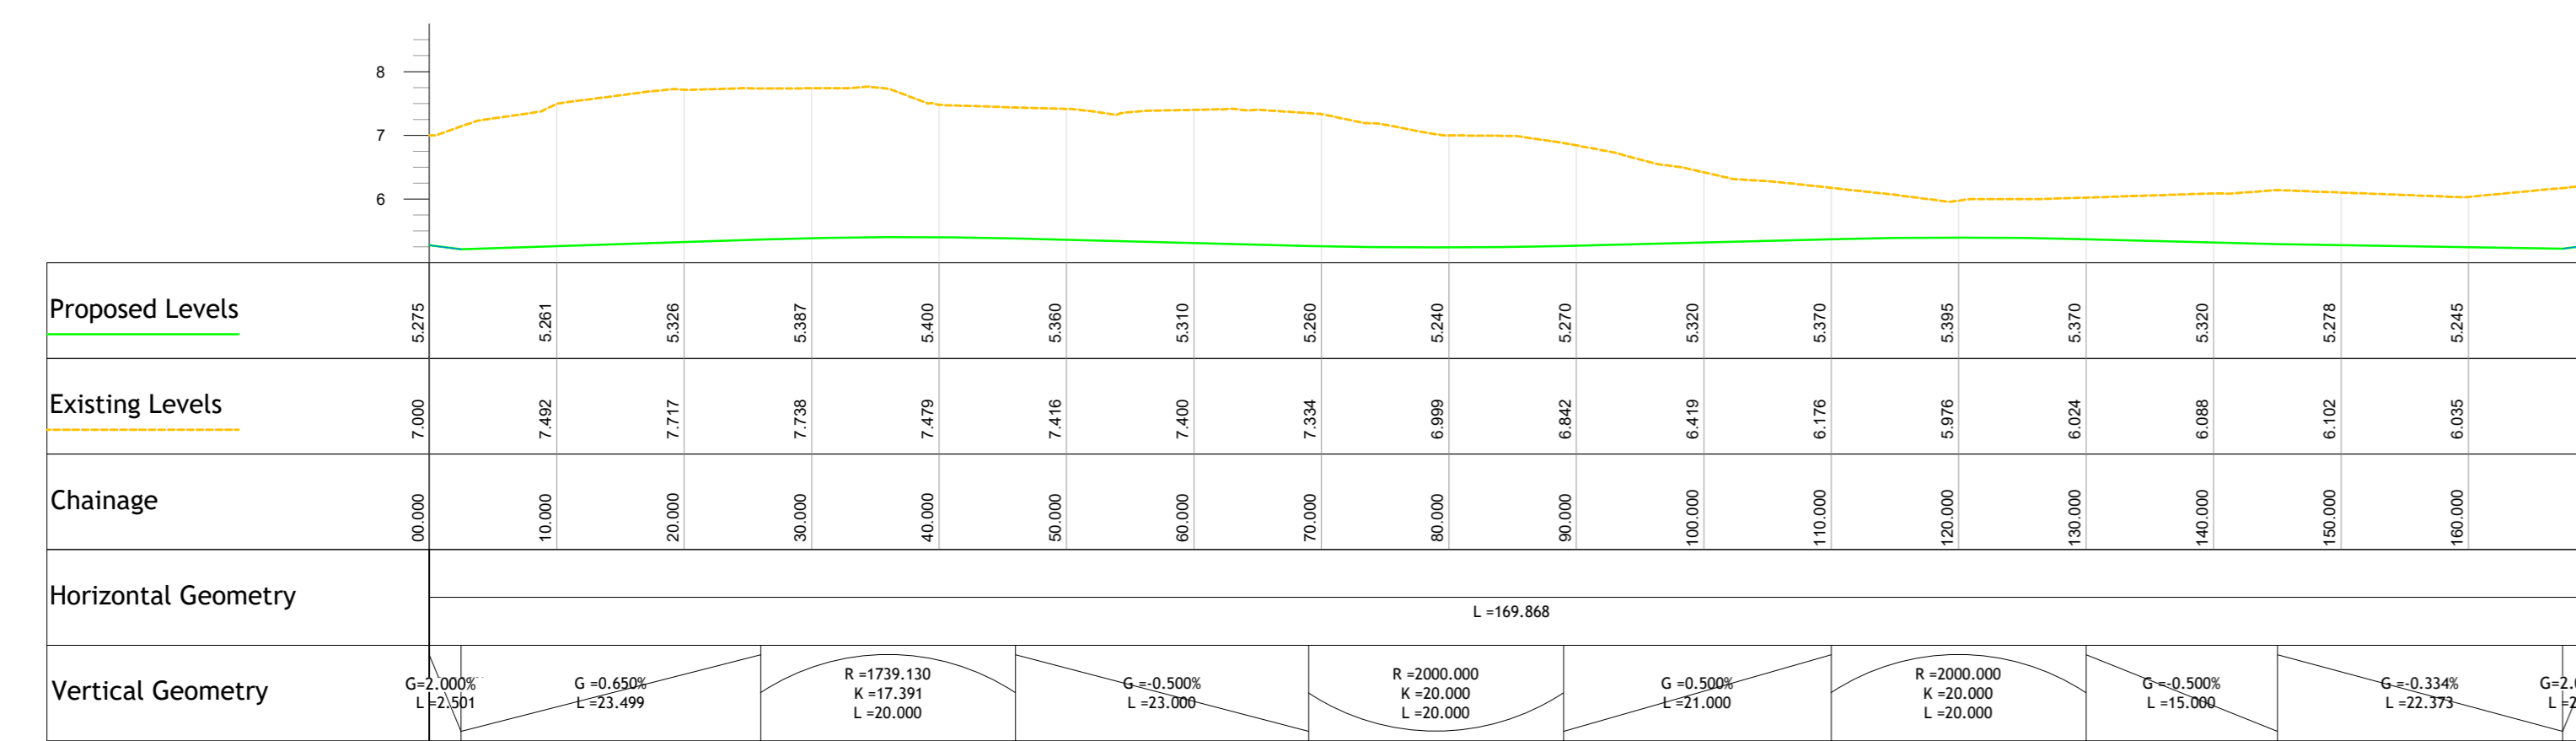

STREET 3 - LONGSECTION
SCALE: H 1:250,V 1:50, DATUM: 5.000

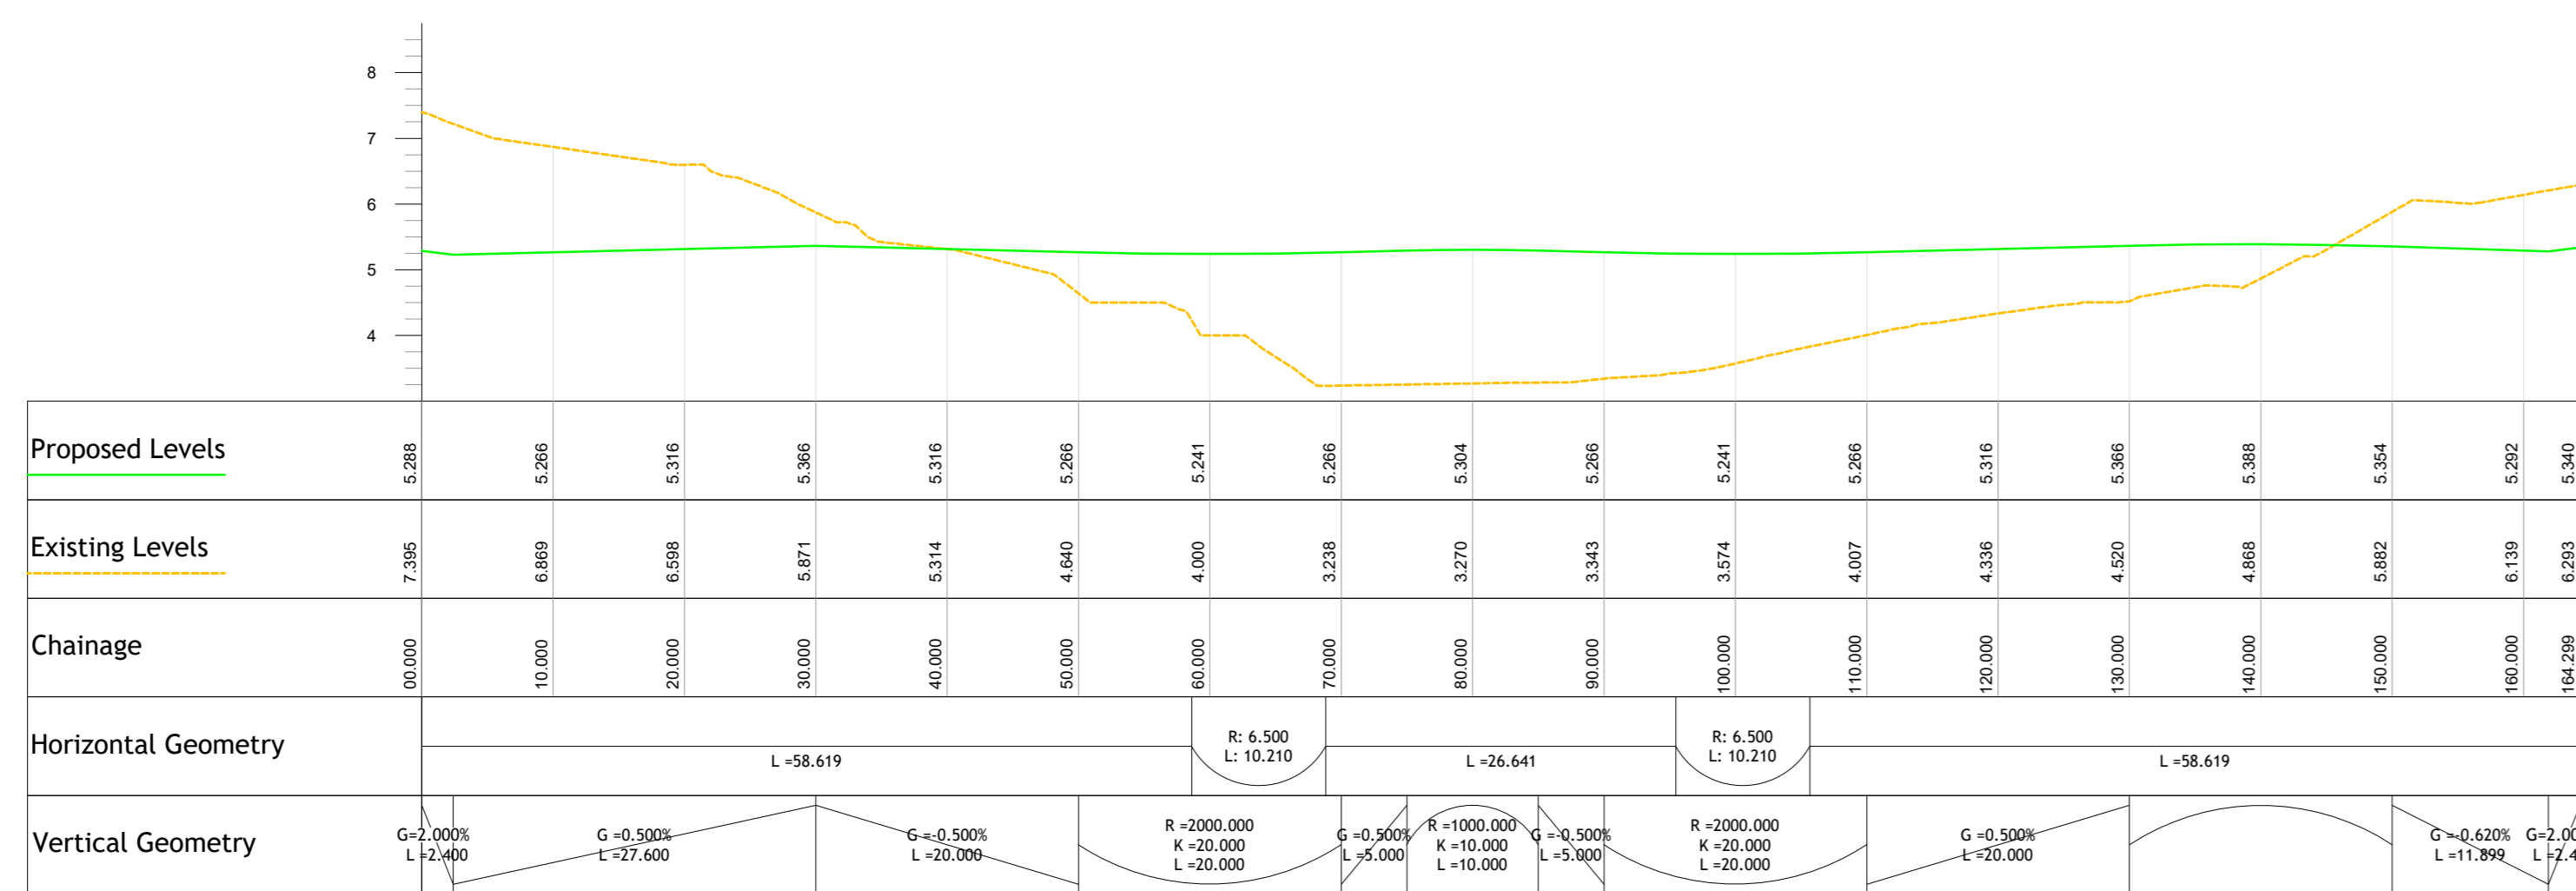

STREET 4 - LONGSECTION
SCALE: H 1:250,V 1:50, DATUM: 3.000



| Rev | Amendment | By | Date | Rev | Amendment | By | Date | Rev | Amendment | By | Date | Rev | Amendment | By | Date | Client: |
|-----|-----------|----|------|-----|-----------|----|------|-----|-----------|----|------|-----|-----------|----|------|---------|
| | | | | | | | | | | | | | | | | |