


LINK STREET 1 - LONGSECTION
SCALE: H 1:250, V 1:50. DATUM: 1.000

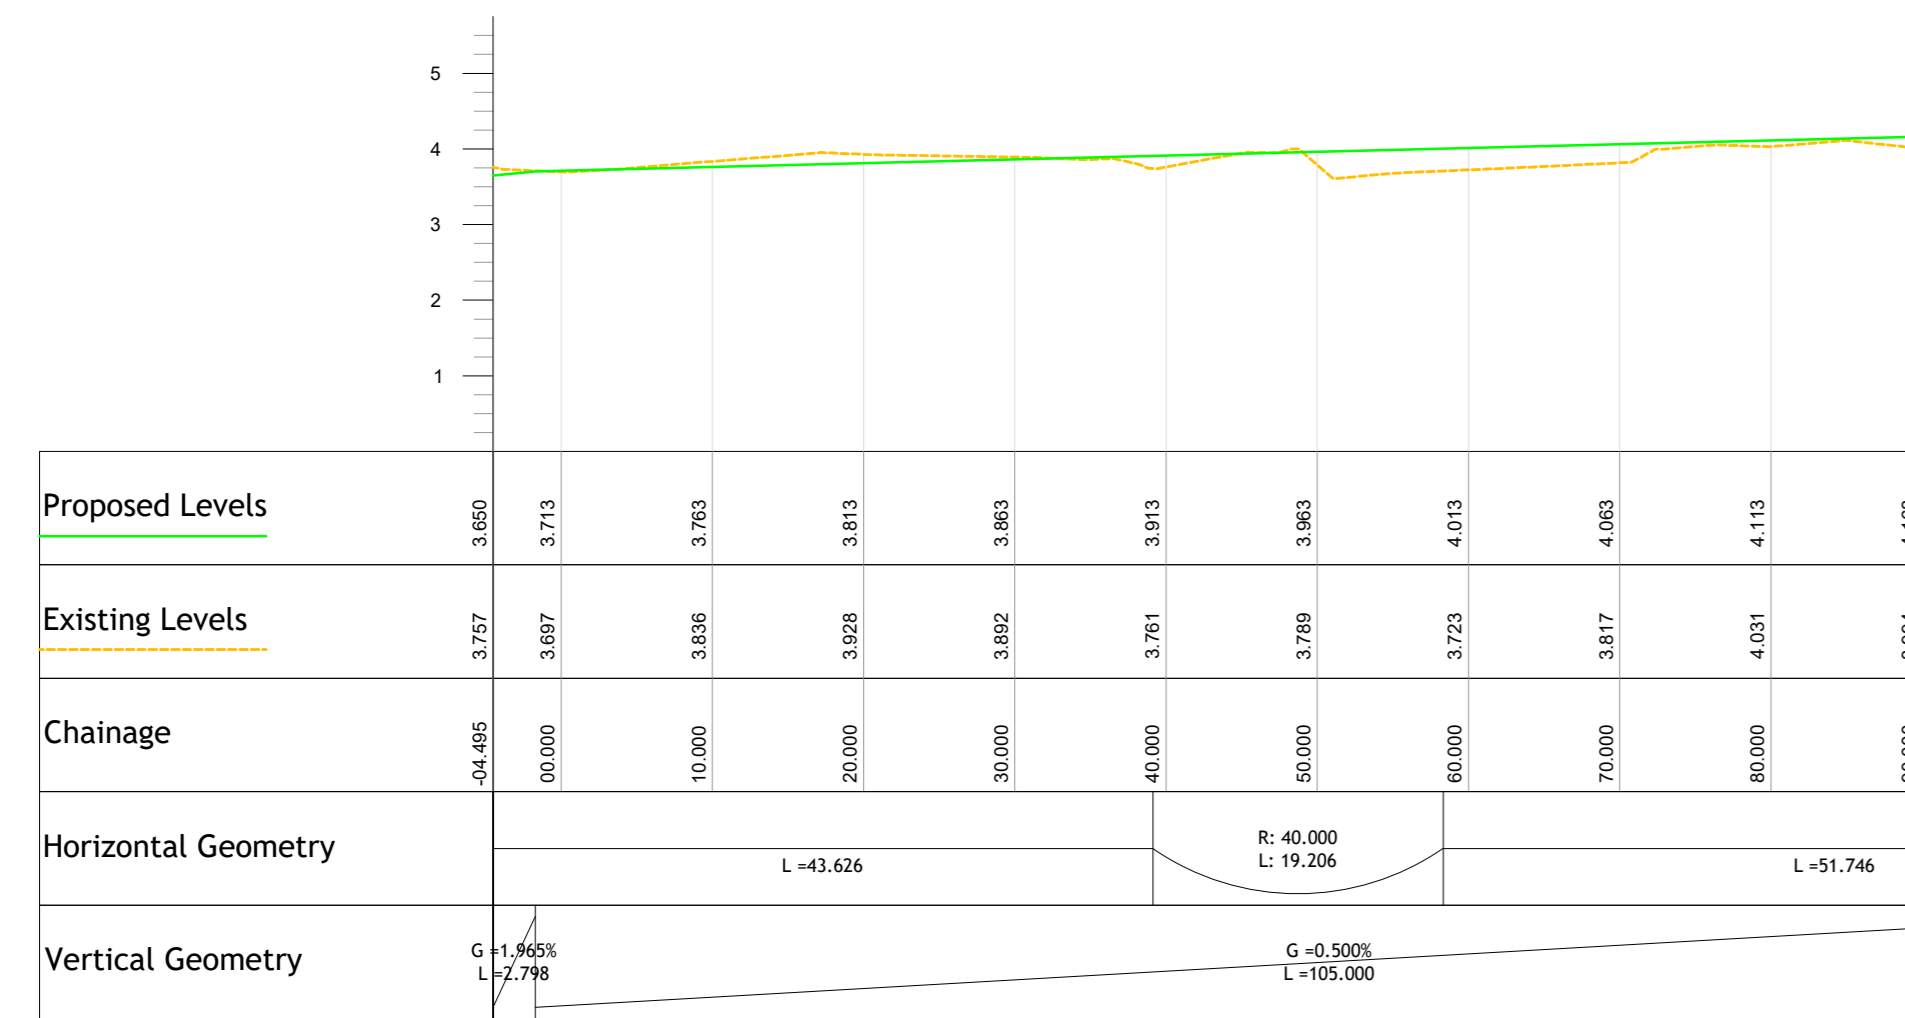

LINK STREET 2 - LONGSECTION
SCALE: H 1:250, V 1:50. DATUM: 0.000

Rev	Amendment	By	Date	Rev	Amendment	By	Date	Rev	Amendment	By	Date	Rev	Amendment	By	Date	Client: