




SCALE: H 1:250,V 1:50, DATUM: 2.000

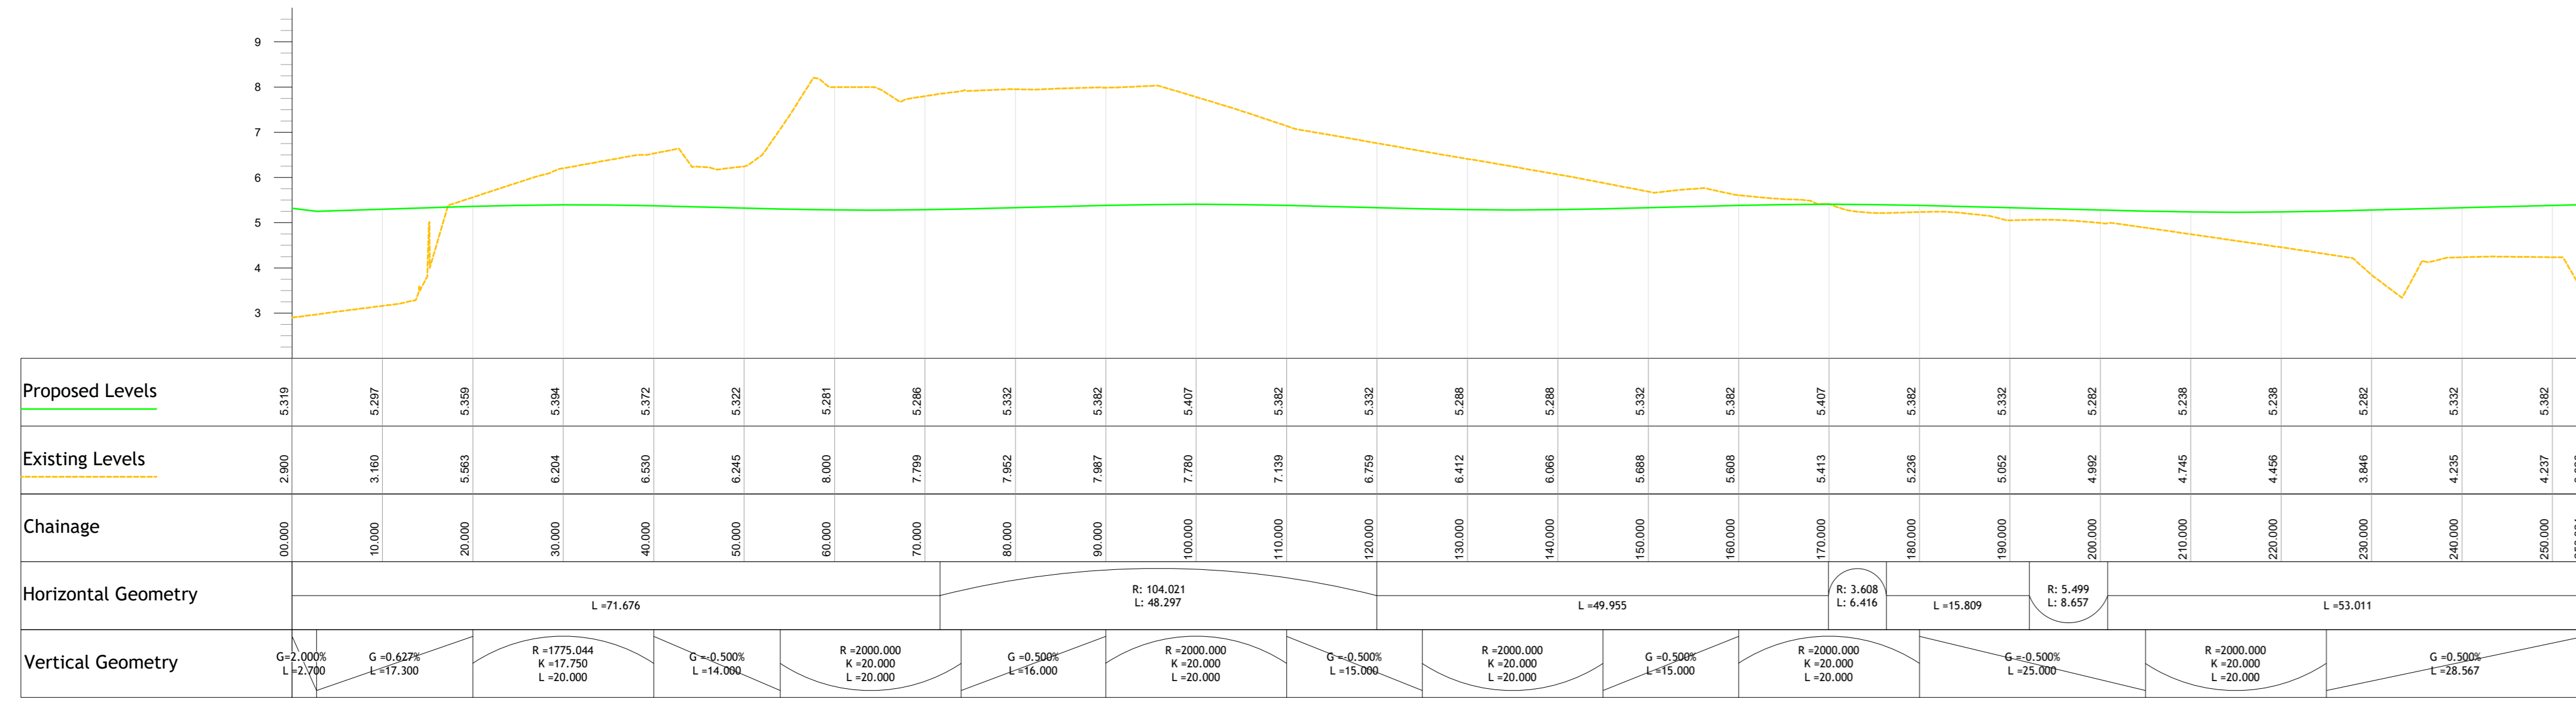


STREET 5 - LONGSECTION  
SCALE: H 1:250,V 1:50, DATUM: 2.000

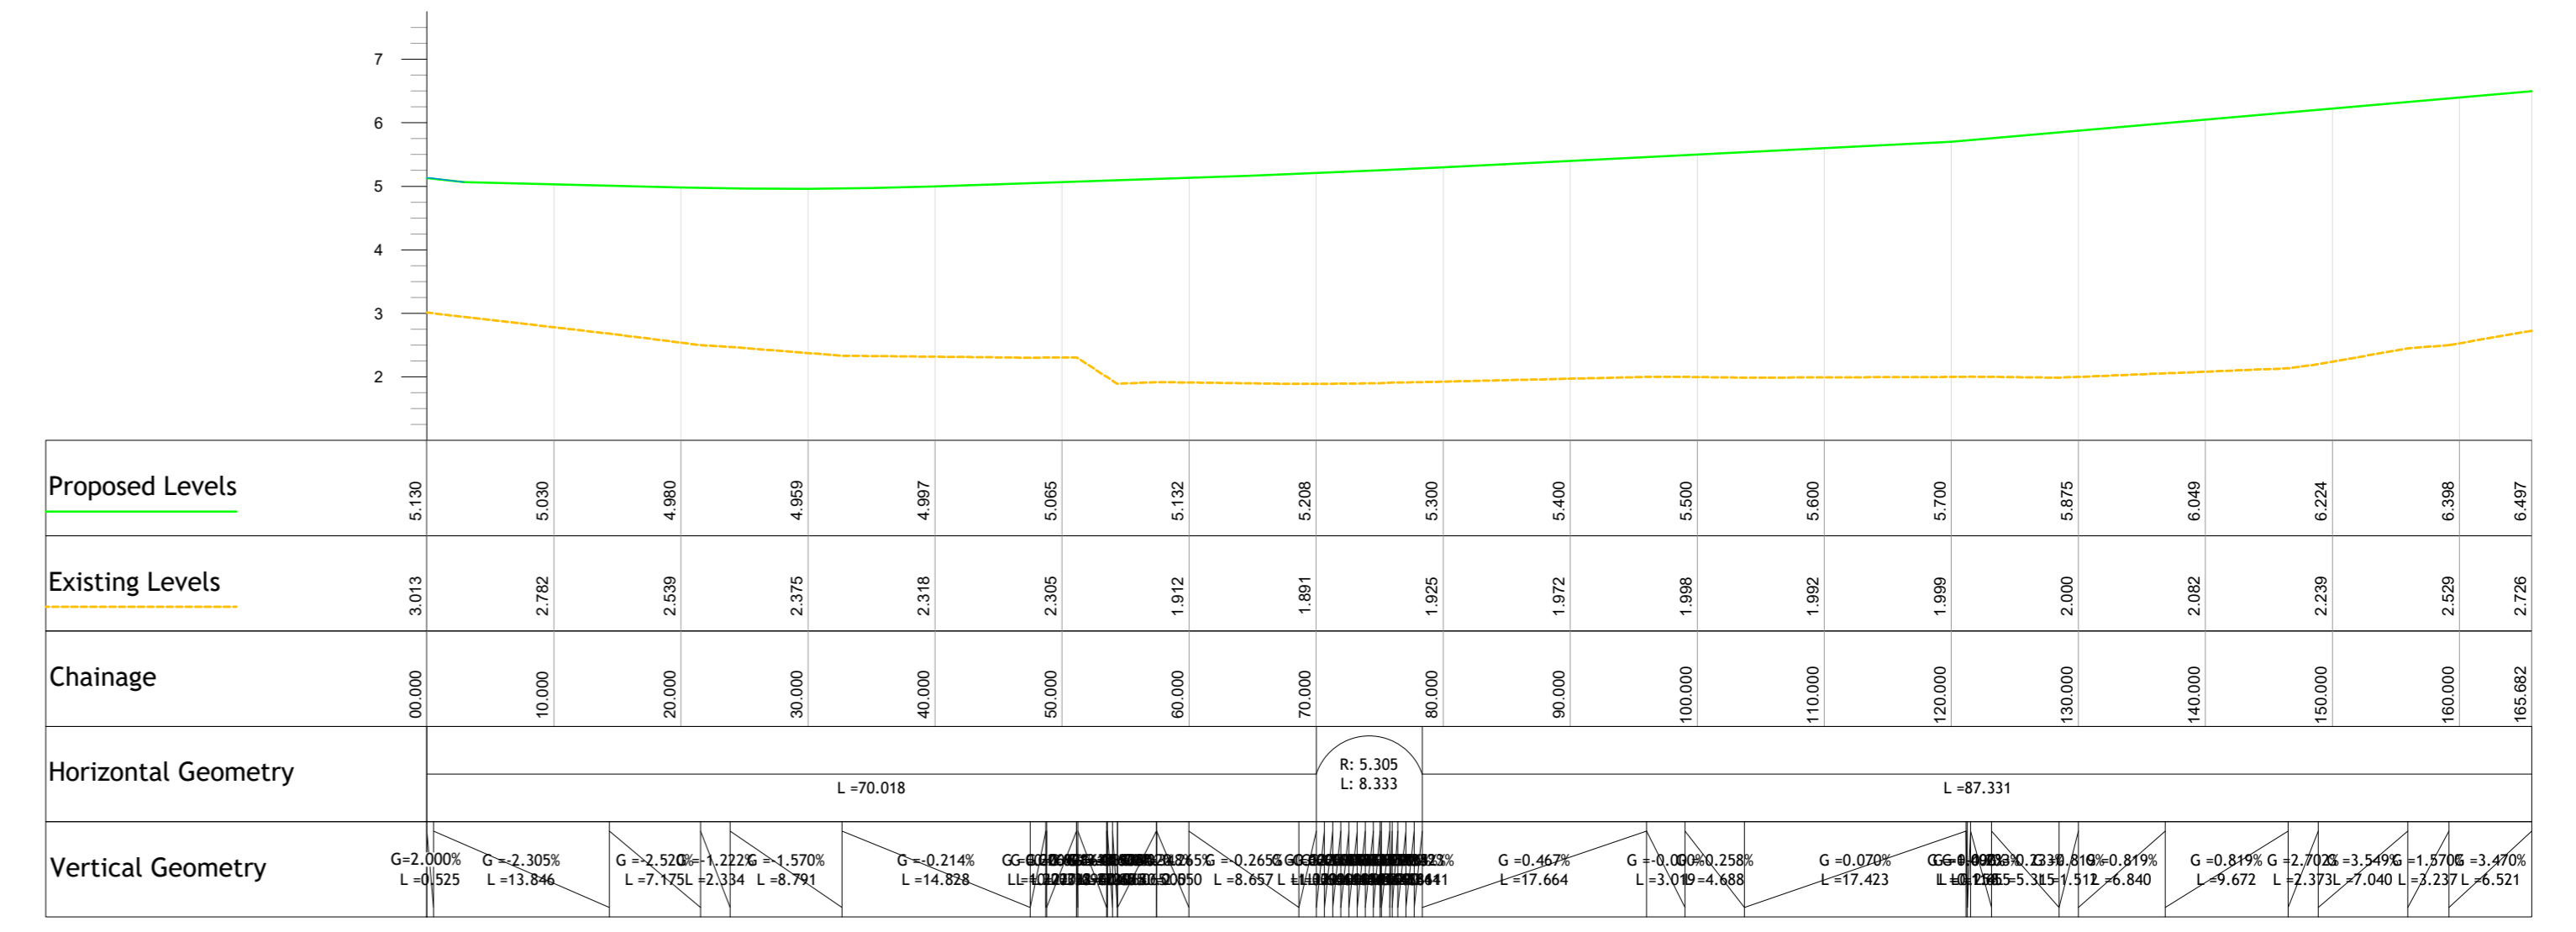


STREET 9 (1) - LONGSECTION  
SCALE: H 1:250,V 1:50, DATUM: 1.000

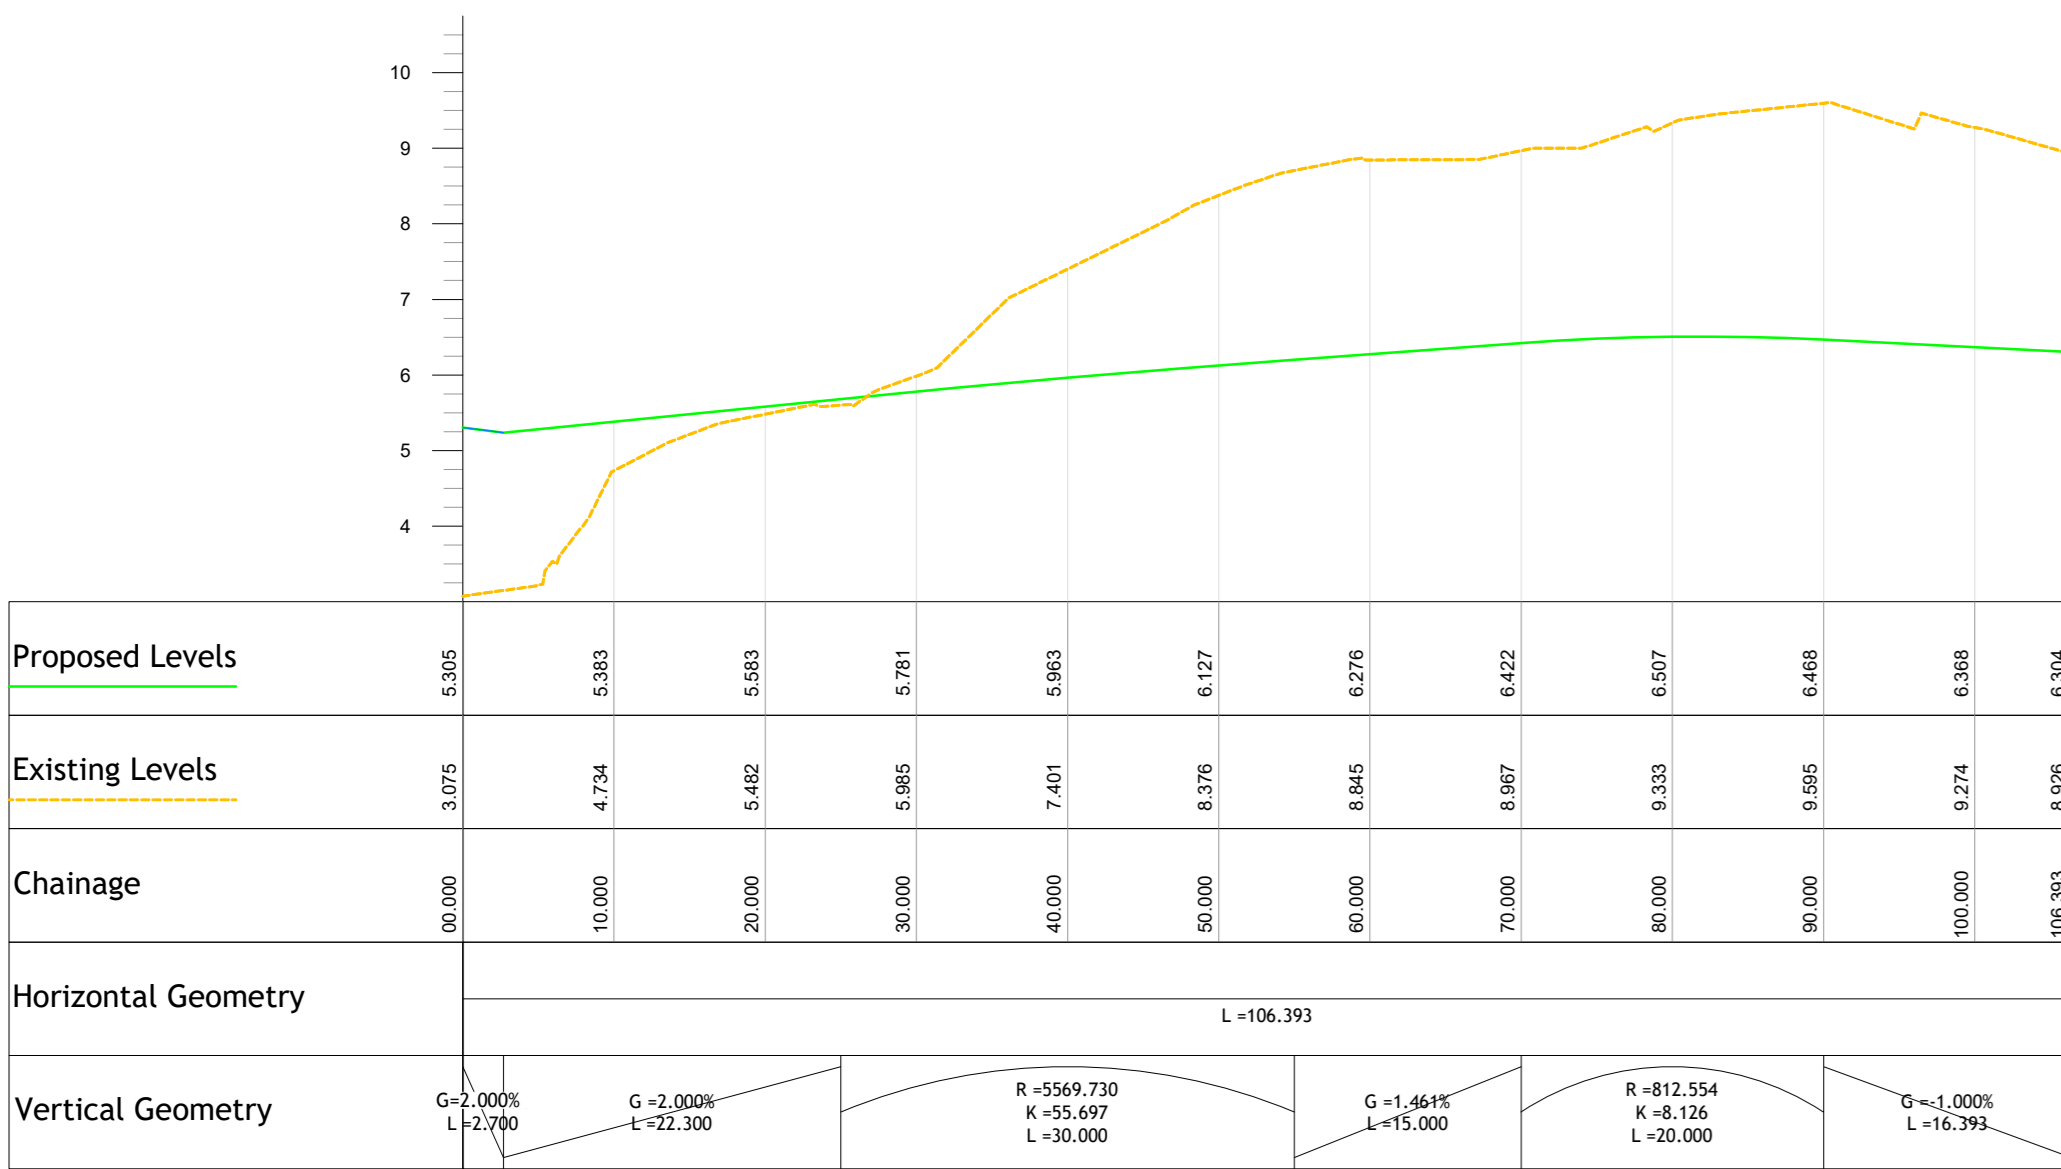

STREET 6 - LONGSECTION  
SCALE: H 1:250,V 1:50, DATUM: 3.000

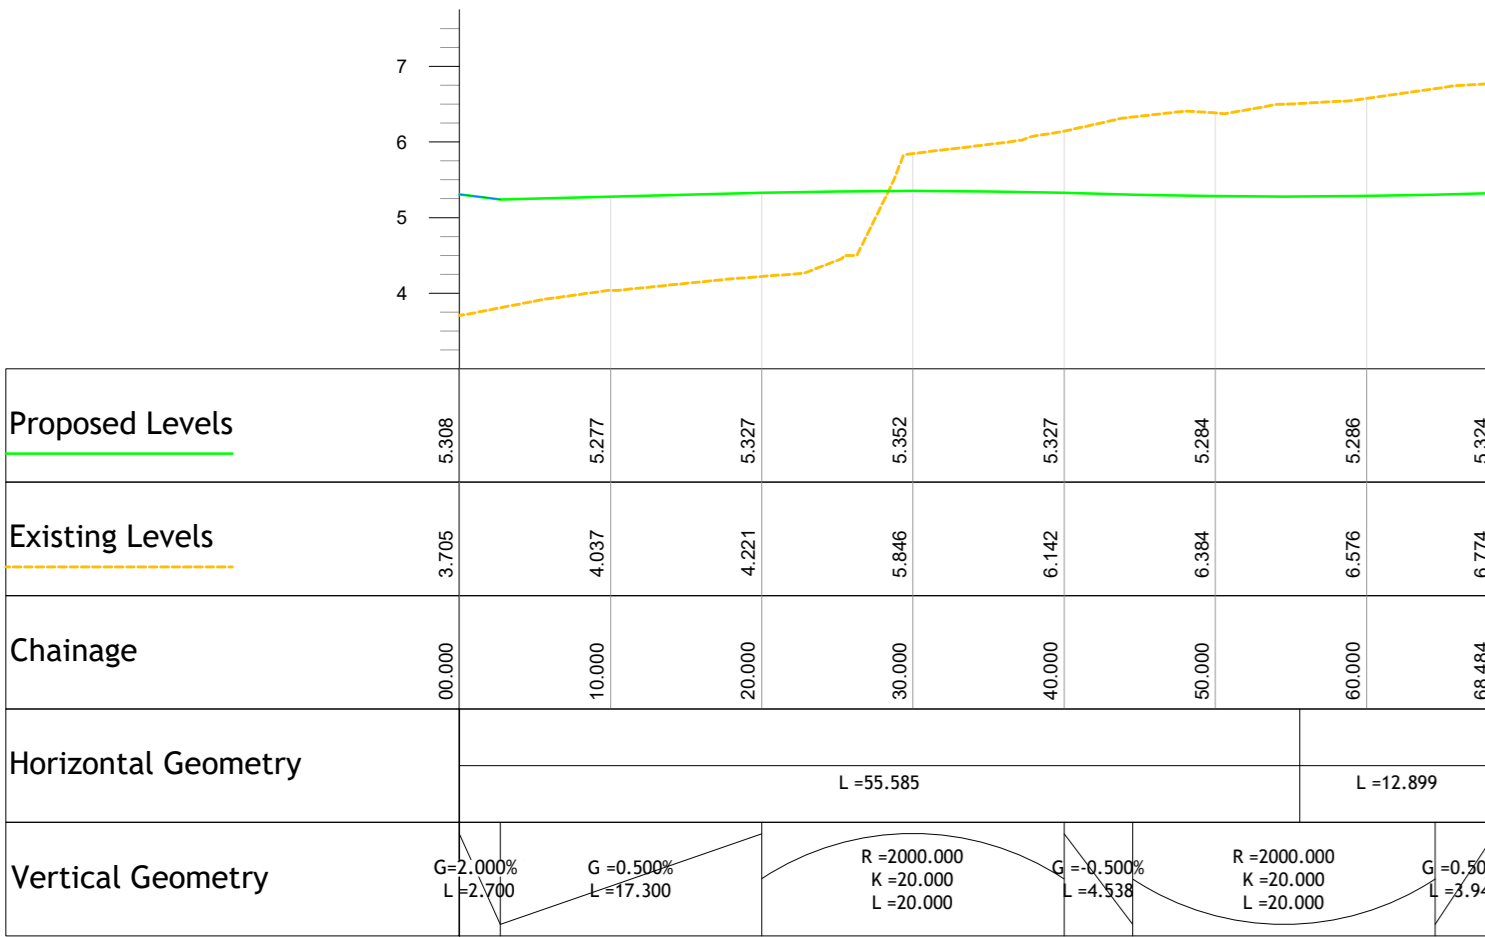

STREET 7 - LONGSECTION  
SCALE: H 1:250,V 1:50, DATUM: 3.000

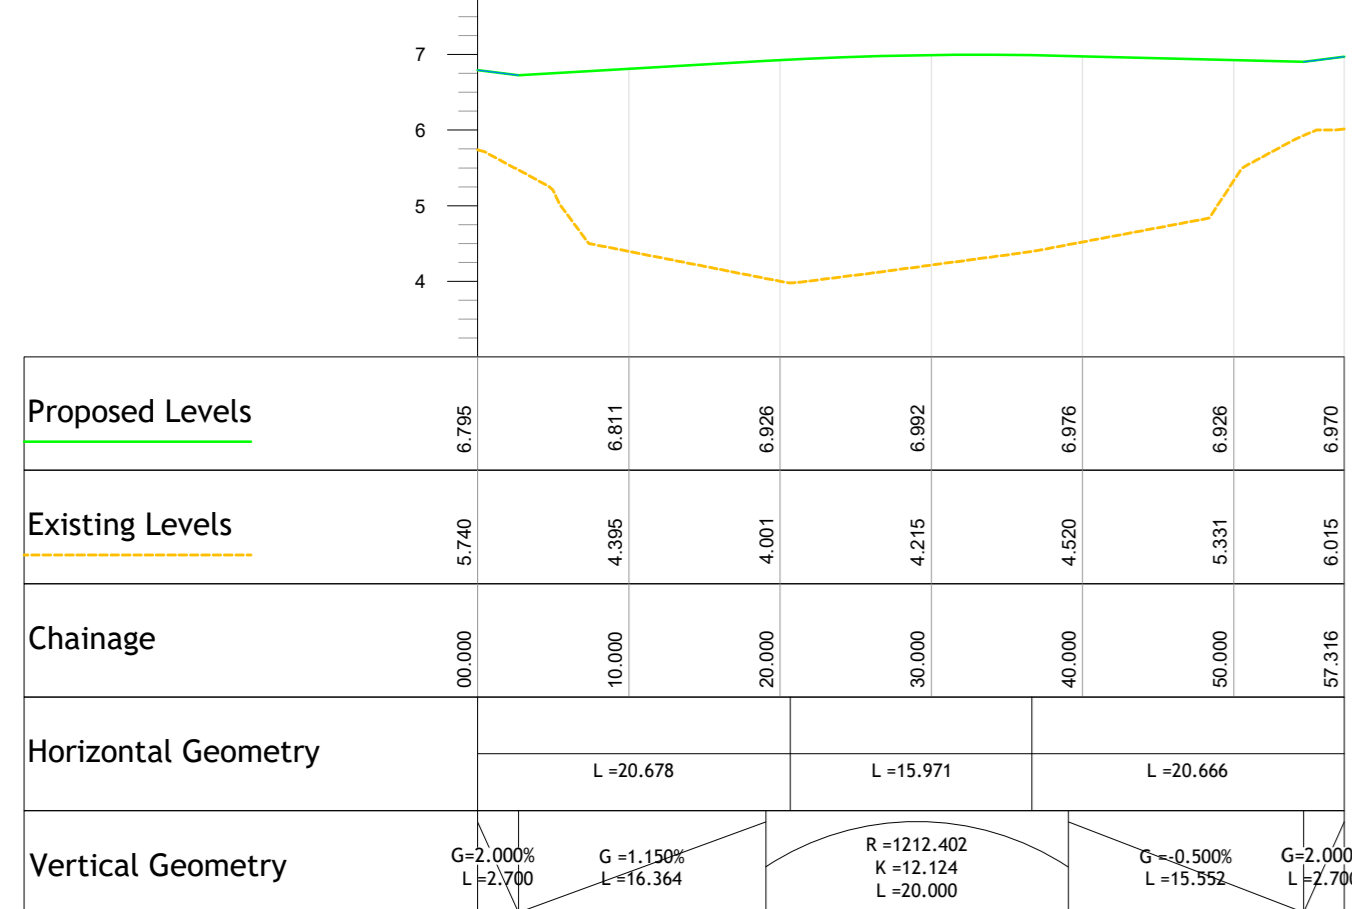

STREET 8 - LONGSECTION  
SCALE: H 1:250,V 1:50, DATUM: 3.000

Rev	Amendment	By	Date	Rev	Amendment	By	Date	Rev	Amendment	By	Date	Rev	Amendment	By	Date	Client: