


- LEGEND**
- SITE BOUNDARY —
 - PROPOSED INFILTRATION TRENCH —
 - PROPOSED SWALE DRAINAGE —
 - PROPOSED GREEN ROOF ▨
 - PROPOSED PERMEABLE SURFACING ▨
 - PROPOSED TREE PIT ●
 - PROPOSED RAIN GARDEN ●

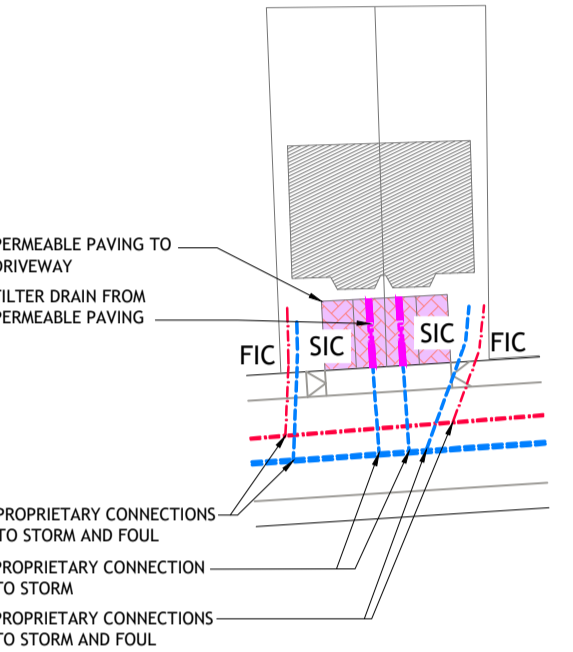

TYPICAL PERMEABLE SURFACING DETAIL
 SCALE: N.T.S.

Ordnance Survey Ireland Licence No. EN 0003721
 © Ordnance Survey Ireland/Government of Ireland

© PUNCH Consulting Engineers
 This drawing and any design hereon is the copyright of the Consultants and must not be reproduced without their written consent.
 All drawings remain the property of the Consultants.
 Figured dimension only to be taken from this drawing.
 Consultants to be informed immediately of any discrepancies before work proceeds.



Rev	Amendment	By	Date	Rev	Amendment	By	Date
PR0	PRELIMINARY ISSUE	CN	2021-03-26				
PR1	LAYOUT UPDATED	CN	2021-05-04				
PR2	LAYOUT UPDATED	CN	2021-08-27				

Client:	Site Subject:

PUNCH
 consulting engineers
 Dublin | Limerick | Cork | Galway | Glasgow
 97 Henry Street, Limerick, V94 YC2H
 t +353 61 221 200 | w punchconsulting.com

Project: GREENPARK HOUSING			
Title: SUDs DETAILS (SHEET 2 OF 3)			
Drawn: C. Nolan	Date drawing: 2021-09-22	Technician Check: E. Nolan	Engineer Check: D. Gallery
Project No: 191325	Model Ref: 191325-PUNCH-XX-XX-M2-C-0151	Drawing Status: PLANNING	Revision No: PLO
Scale @ A1: 1:500	Document Ref: 191325-PUNCH-XX-XX-DR-C-0151		