


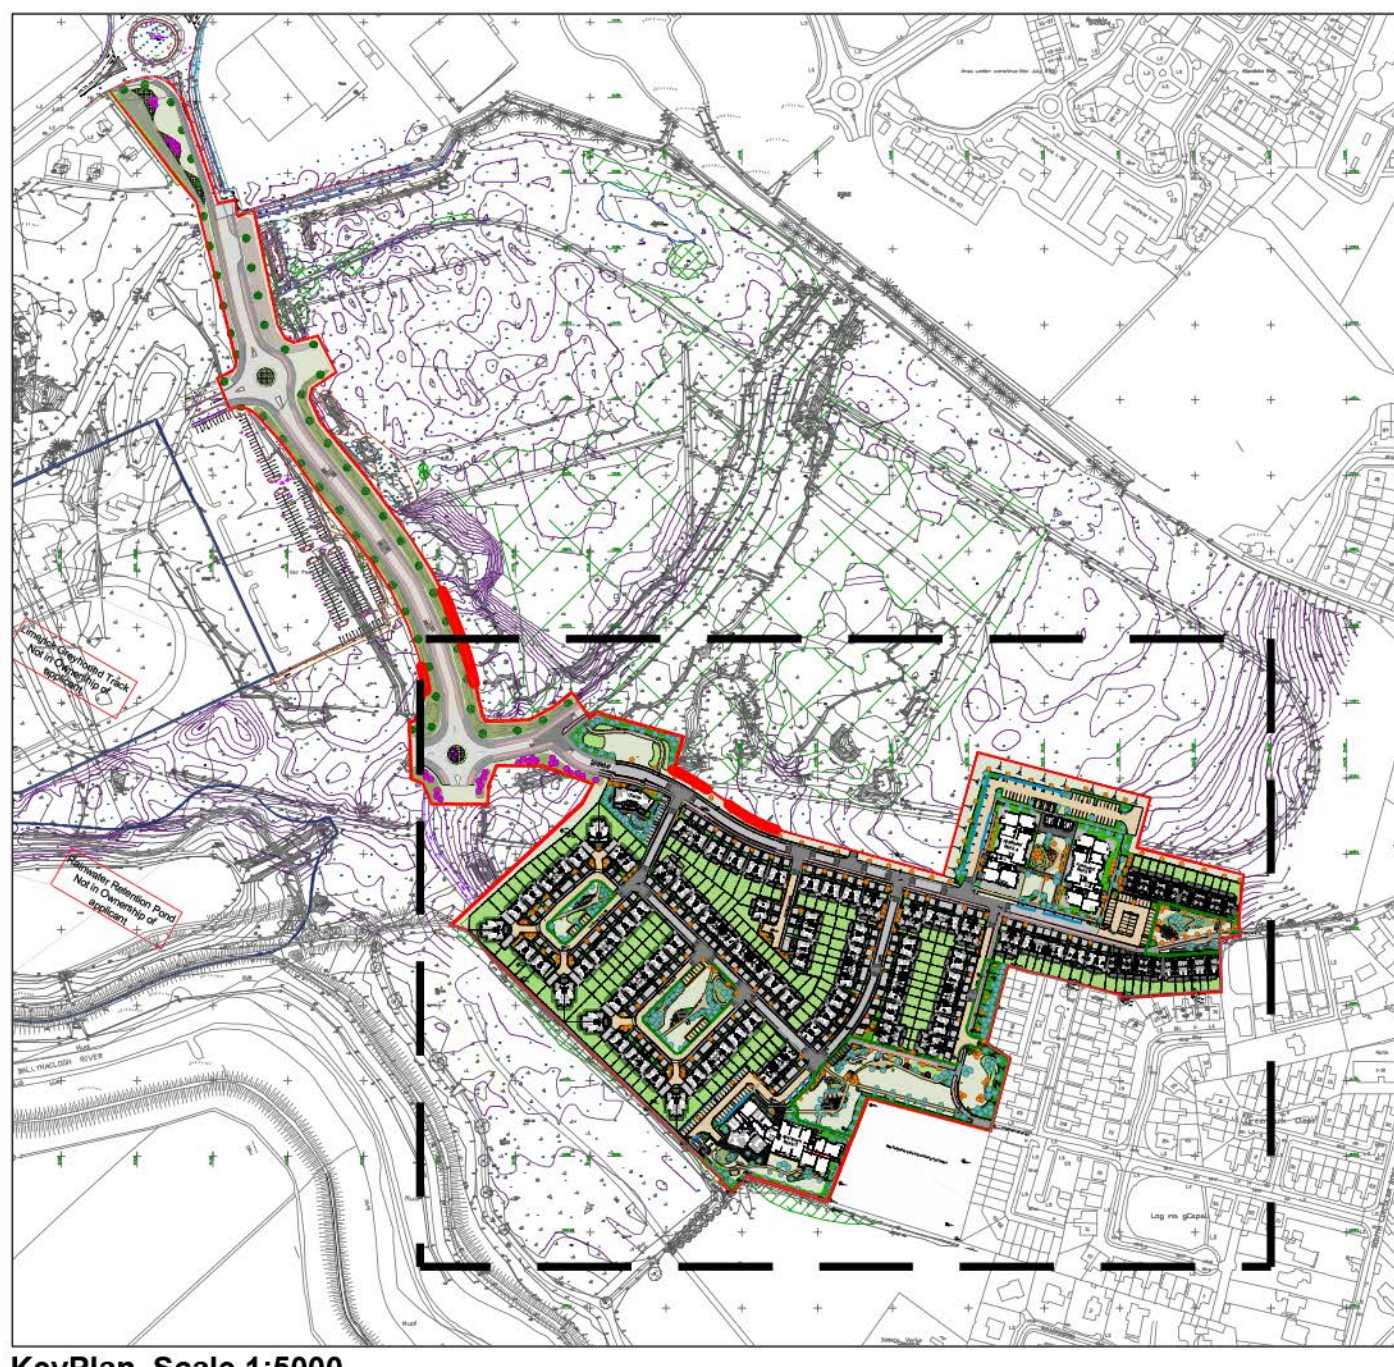

SOFT LANDSCAPE

Proposed Tree Planting:
to include the following indicative species:

Street Trees

Link Roads: 16-18cm girth
Carpinus betulus, *Tilia cordata*
'Greenspire', *Platanus orientalis* 'Minaret'

Local Roads: 14-16cm girth
Alnus glutinosa, *Betula pubescens*,
Sorbus aucuparia

Small Residential Streets/Homezones:
12-14cm - 14-16cm girth
Corylus avellana, *Prunus avium*, *Pyrus*
'Chanticleer', *Malus sylvestris*, *Betula*
pendula

Open Space Trees

Open Spaces: 12-14cm - 16-18cm girth
Quercus robur, *Sorbus aucuparia*, *Pinus*
syvestris, *Sorbus aria*, *Salix* spp., *Alnus*
glutinosa, *Betula pendula*

Amenity Grass Lawn

- Coburns Utility/Play Grass Seed Mix
200mm topsoil depth

Garden Lawns:

- Coburns Greenlawn Grass Seed Mix
150mm min topsoil depth

Meadow Grass: Native Wildflower

Grass Meadow
Wild Flora Mix (MM01) Design by Nature

Shrub Planting: Public Areas
Container Grown, P9 - 2ltr @ 4 per sqm
to include the following species:
Lavandula 'Hidcote', *Sarcococca humilis*,
Carex oshimensis 'Evergold', *Hypericum*
'Hidcote', *Mehonia aquifolium*, *Rosmarinus*
officialis, *Lonicera pileata*, *Vinca minor*,
Viburnum davidii, *Prunus lusitanica*

Shrub Planting: Front Gardens

Container Grown, P9 - 2ltr @ 5 per sqm
to include the following indicative mix of
shrubs, grasses and perennials:
Cistus x argenteus 'Silver Pink', *Lavandula*
angustifolia, *Philadelphus x lemoinei*, *Rosa*
Flower Carpet White, *Rosmarinus officialis*,
Carex oshimensis 'Evergold', *Stipa*
calamagrostis, *Achillea moonshine*,
Anthemis tinctoria

Proposed Front Gardens Hedges + 80cm

to include the following rootballed species:
Fagus sylvatica, *Prunus lusitanica*

Native Screen Planting

Trees @ 1 per sqm
Bare-Root 90 - 120cm & 8-10cm girth, to include
the following species:
Alnus glutinosa, *Betula pubescens*, *Corylus*
avellana, *Quercus robur*, *Salix caprea*, *Sorbus*
aucuparia, *Prunus avium* 'Plena'

Shrub Planting @ 2 per sqm

Bare-Root 60 - 120cm, to include the following
species:
Corylus avellana, *Crataegus monogyna*,
Euonymus europaeus, *Ilex aquifolium*, *Prunus*
spinosa

murray & associates
landscape architecture

10 The Toppant Building
44-45 Central Road
Dublin 1, D02 XE65

www.murray-associates.com
+353 (0)1 454 6886

F 28/09/21	Revise site layout	HT	JB
D 14/09/21	Revise site layout	HT	JB
C 30/08/21	Issue	IS	JB
B 15/04/21	Issue	FT	JB
A 12/04/21	Street Trees revised	FT	JB
D 26/03/21	Issue	FT	JB

REV DATE REVISION DRAWN CHECKED

CLIENT: Cooper Developments
PROJECT TITLE: Greenpark SHD

SHEET FILE: Sot Landscape Plan

SHEET NO: 1835_PL_P_04	SHEET SIZE: A0
SCALE: 1:500	REVISION: F
STAGE: Planning	DATE: 28/09/21

Copyright Murray and Associates, 2021