




- DIALux Isolines**
- 1.0 lx
 - 2.0 lx
 - 3.0 lx
 - 5.0 lx
 - 10.0 lx
 - 20.0 lx
 - 30.0 lx

EXISTING LIGHTING COLUMN @ ROUNDABOUT

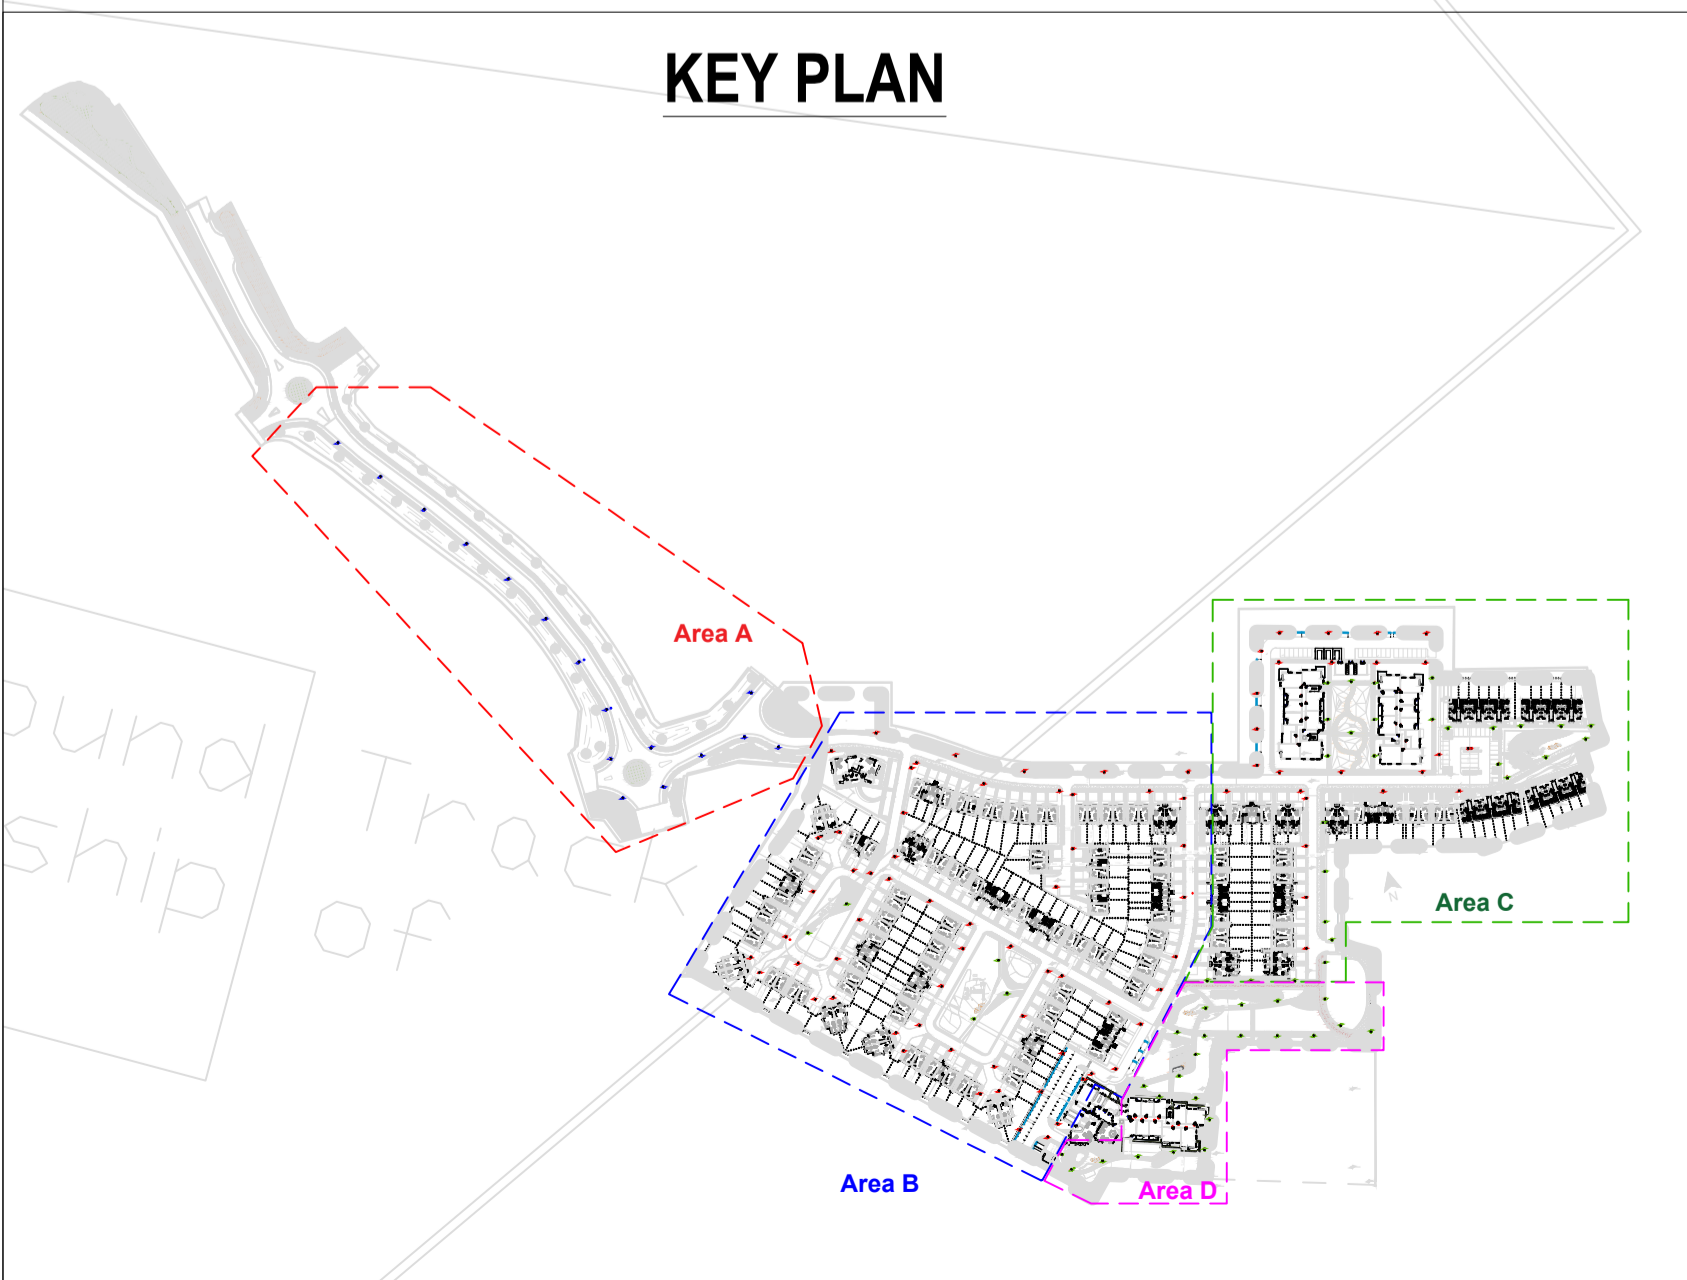

Area A

SAFETY, HEALTH & ENVIRONMENTAL INFORMATION

IN ADDITION TO THE HAZARDS / RISKS NORMALLY ASSOCIATED WITH THE TYPES OF WORK DETAILED ON THIS DRAWING, NOTE THE FOLLOWING:

SIGNIFICANT RESIDUAL RISKS:

- SERVICES AT HIGH LEVEL (WITHIN CEILINGS, VOIDS ETC.) - INJURY DUE TO RISK OF FALLING
- WORKING IN CONFINED SPACES - CLAUSTROPHOBIA, INJURY DUE TO SPACE RESTRICTIONS.

ACTION TO BE TAKE:

- INSTALLER TO ABIDE BY THE "WORKING AT HEIGHT REGULATIONS" AND USE OF THE CORRECT LIFTING PLANT, SUPPORT EQUIPMENT AND PPE.
- USE OF THE CORRECT PPE AND PREFERABLY WORK WITH ANOTHER COLLEAGUE AT ALL TIMES.

DIMENSIONS
FIGURED DIMENSIONS TO BE TAKEN IN PREFERENCE TO SCALED DIMENSIONS. ALL DIMENSIONS ARE TO BE VERIFIED ON SITE PRIOR TO WORK COMMENCING.

DISCREPANCIES
ANY DISCREPANCY IS TO BE REFERRED TO CONSULTANT BEFORE PROCEEDING.

COPYRIGHT
THIS DRAWING IS ISSUED ON THE CONDITION THAT IT IS NOT COPIED OR DISCLOSED TO ANY OTHER UNAUTHORISED PERSON WITHOUT THE PRIOR CONSENT OF "WOODSPS".

RELATED DOCUMENTS
THIS DRAWING SHALL BE READ IN CONJUNCTION WITH THE WRITTEN SPECIFICATION WHERE APPROPRIATE

LEGEND

	FITTING TYPE Type A MANUFACTURE Micro Plus Germany PRODUCT MP6-1N-10W MOUNTING 4m OCTAGONAL COLUMN Luminaire Flux 13000lm IP RATING IP 67 COLOUR GRAYITE DIMENSIONS LENGTH 540mm WIDTH 255mm HEIGHT 100mm No. in Project 55
	FITTING TYPE Type B MANUFACTURE Micro Plus Germany PRODUCT MP6-1N-10W MOUNTING 6m OCTAGONAL COLUMN Luminaire Flux 45000lm IP RATING IP 67 COLOUR GRAYITE DIMENSIONS LENGTH 540mm WIDTH 255mm HEIGHT 100mm No. in Project 86
	FITTING TYPE Type C MANUFACTURE Micro Plus Germany PRODUCT MP6-1N-40W MOUNTING 8m OCTAGONAL COLUMN Luminaire Flux 61000lm IP RATING IP 67 COLOUR GRAYITE DIMENSIONS LENGTH 540mm WIDTH 255mm HEIGHT 100mm No. in Project 16
	FITTING TYPE Photocell MANUFACTURE Chauvet Endirect PRODUCT Long Life Photocell MOUNTING Nema Socket LUMINAIRE N/A COLOUR TEMP 3000K IP RATING IP 67 COLOUR BLACK DIMENSIONS LENGTH N/A WIDTH N/A HEIGHT N/A No. in Project 157

SITE SPECIFIC NOTES

- ALL ELECTRICAL INSTALLATION TO BE IN ACCORDANCE NATIONAL RULES OF ELECTRICAL INSTALLATIONS I.S. 10101 OR THE LATEST AMENDMENT AT THE TIME OF CONSTRUCTION.
- LUMINARIES TO BE FITTED ON 4, 6 & 8 METER OCTAGONAL GALVANIZED STEEL COLUMNS.

P-02	FOR PLANNING	23/09/21	POT	KM
P-01	FOR PLANNING	25/08/21	POT	KM
Rev	Description	Date	Drm	Chk

STATUS: **PLANNING**

CLIENT: VOYAGE PROPERTY LIMITED

PROJECT: GREENPARK, DOCK RD, LIMERICK

DRAWING TITLE: PUBLIC LIGHTING LUX LEVELS AREA A

SCALE (@ A1) 1-500 DRAWING NUMBER 114-1000- GP - E100 Revision: P-02