





Title			
Author			
Legend			

Rev.	Date	Notes

Project Name: Heuston South Quarter	Project number: 20-029
Drawing Name: Hardworks Landscape Surface Details	Drawing number: LD-07-PP

Scale: 1:20	Drawn by: d+ot	Checked by: dot
Planning Application	Date: 17.06.2021	

Contact details: Lilah Doyle, Director, mobile: 087 287 4186 www.doyledottrichigh.com Doherty Printing, Director, mobile: 086 900 3499 e-mail: dcm@doyle-doyledottrichigh.com	Office address: Aungmyethazan, Doherty Park, Ranelagh, Dublin 2.
--	--

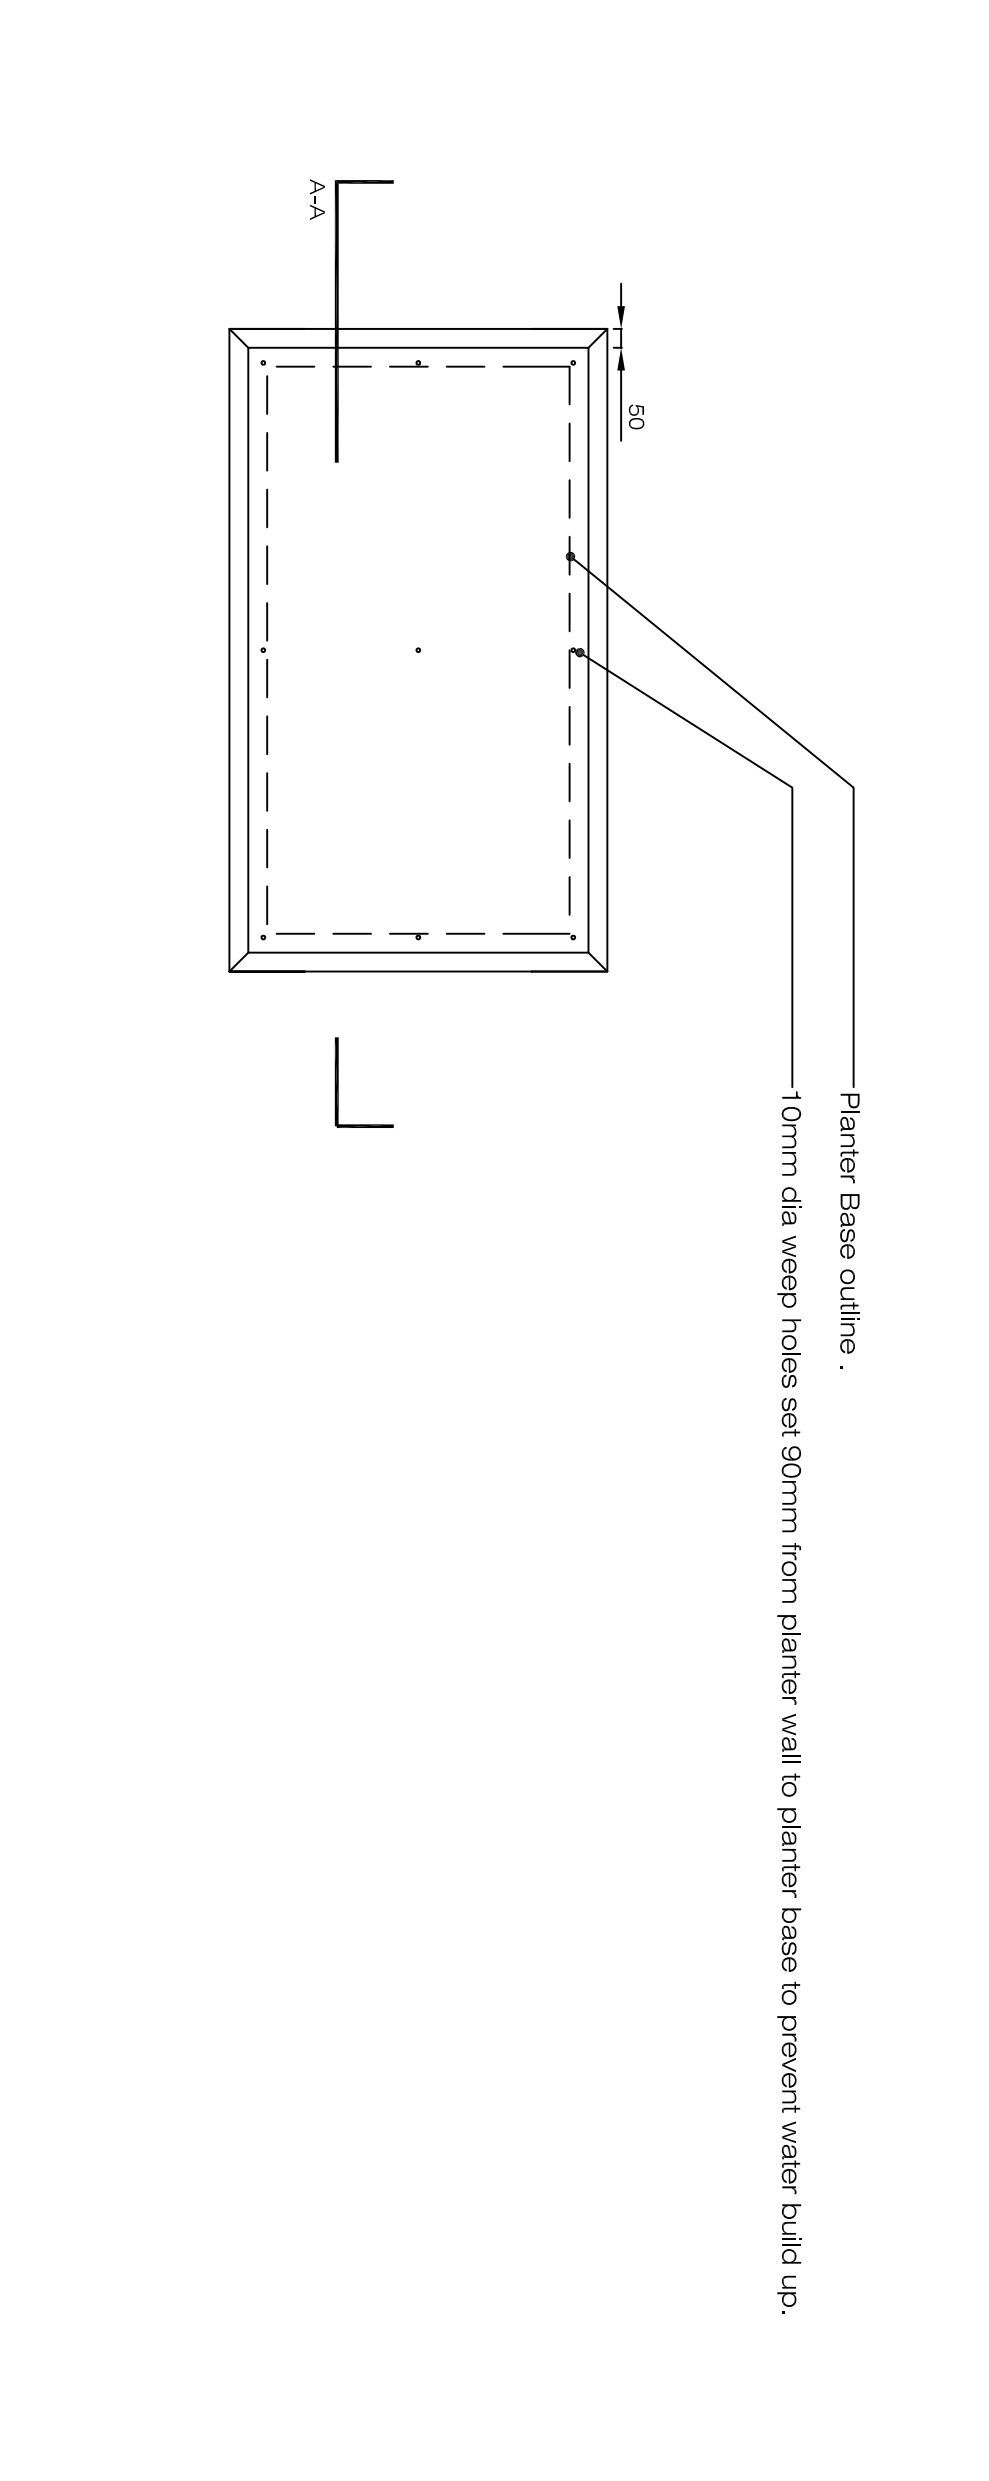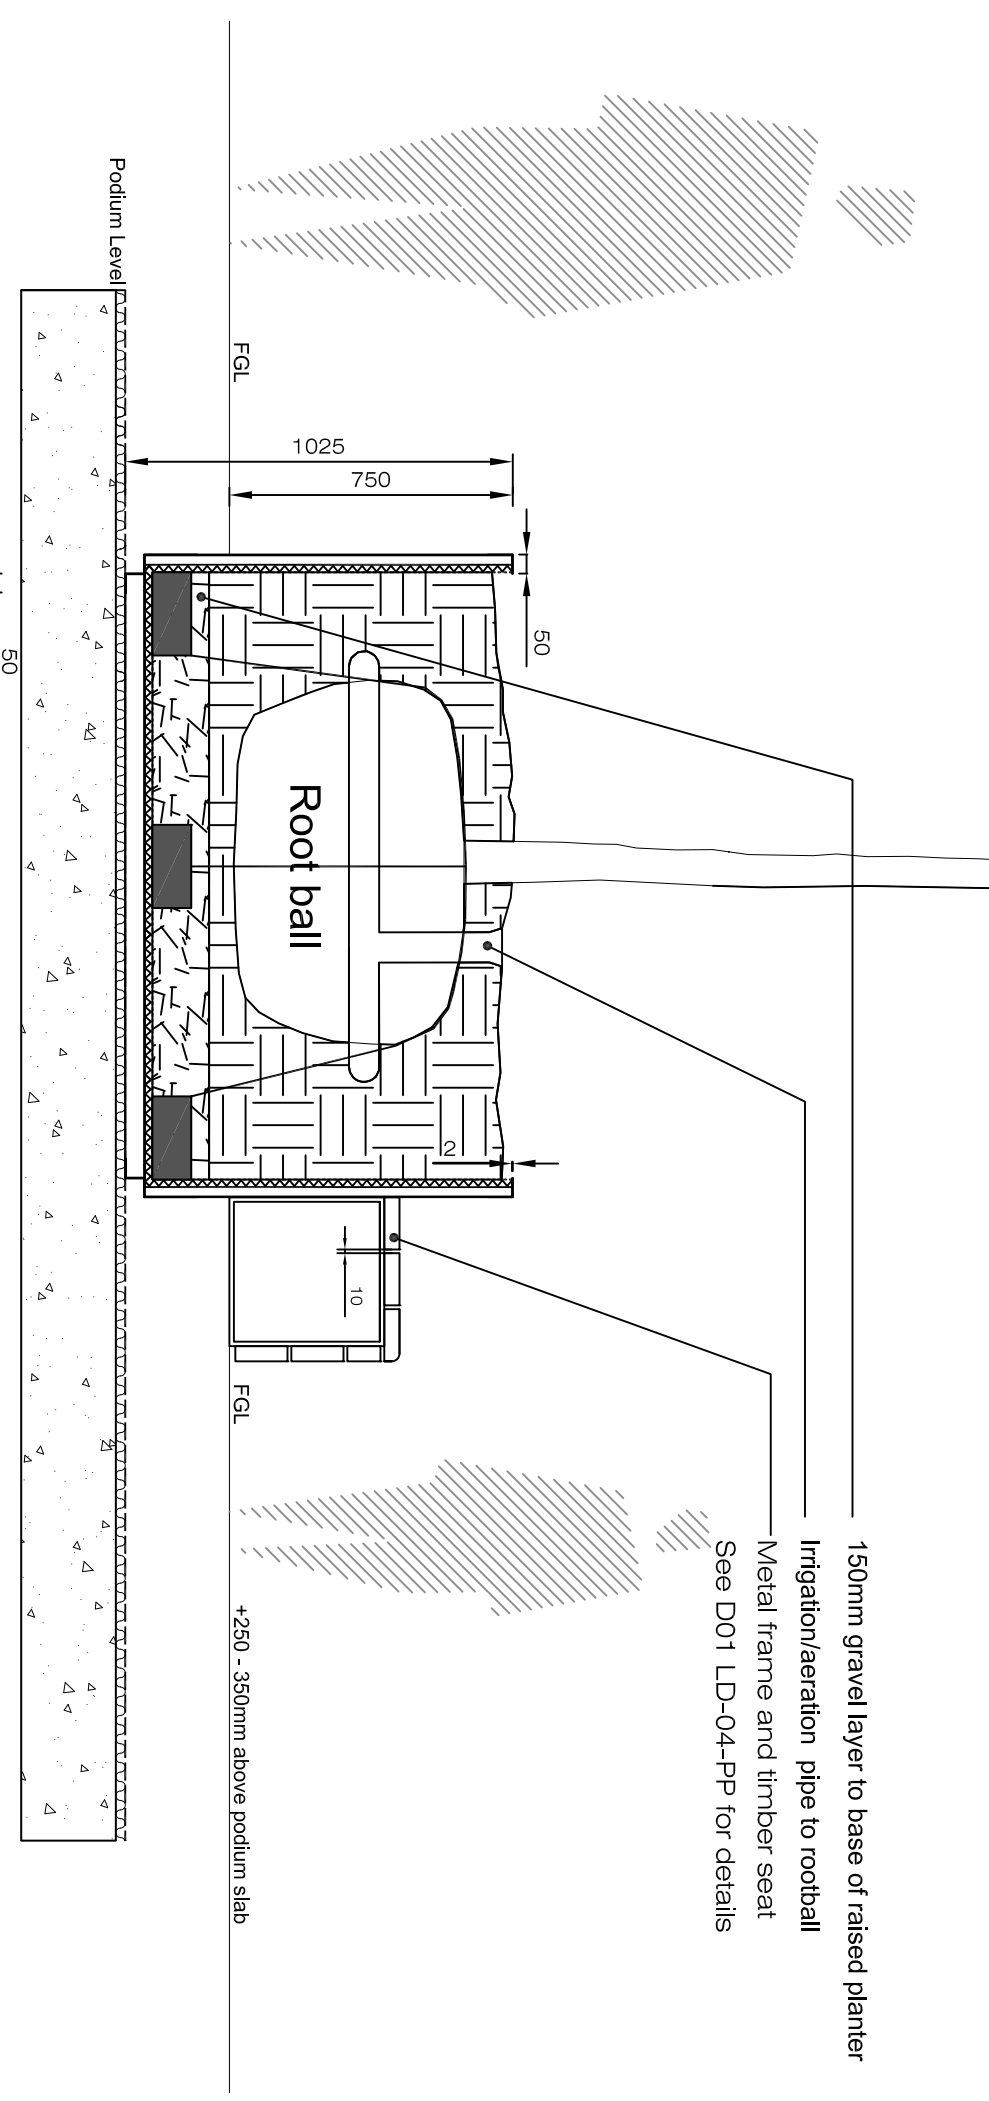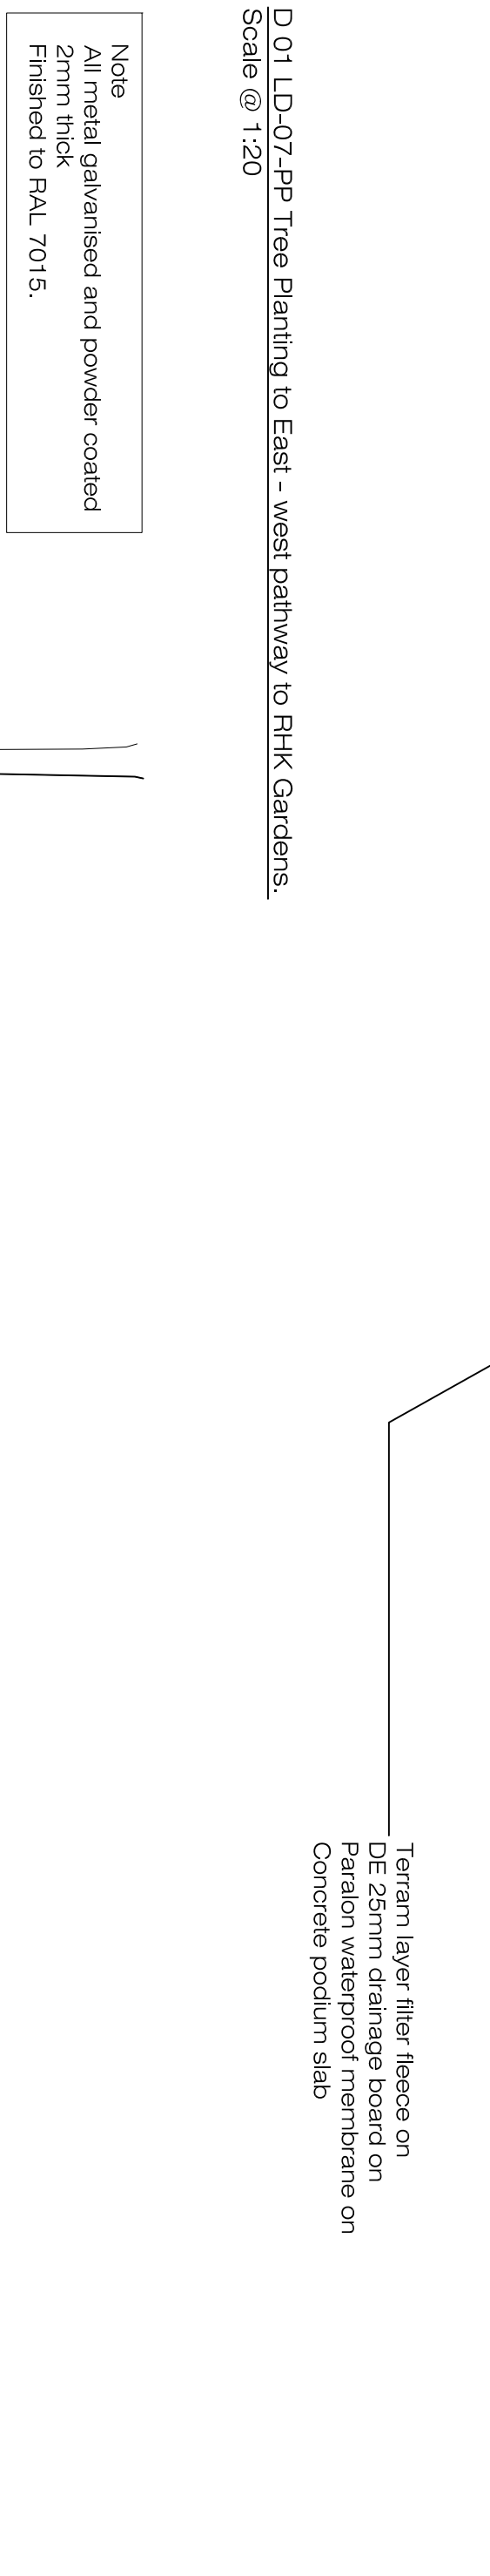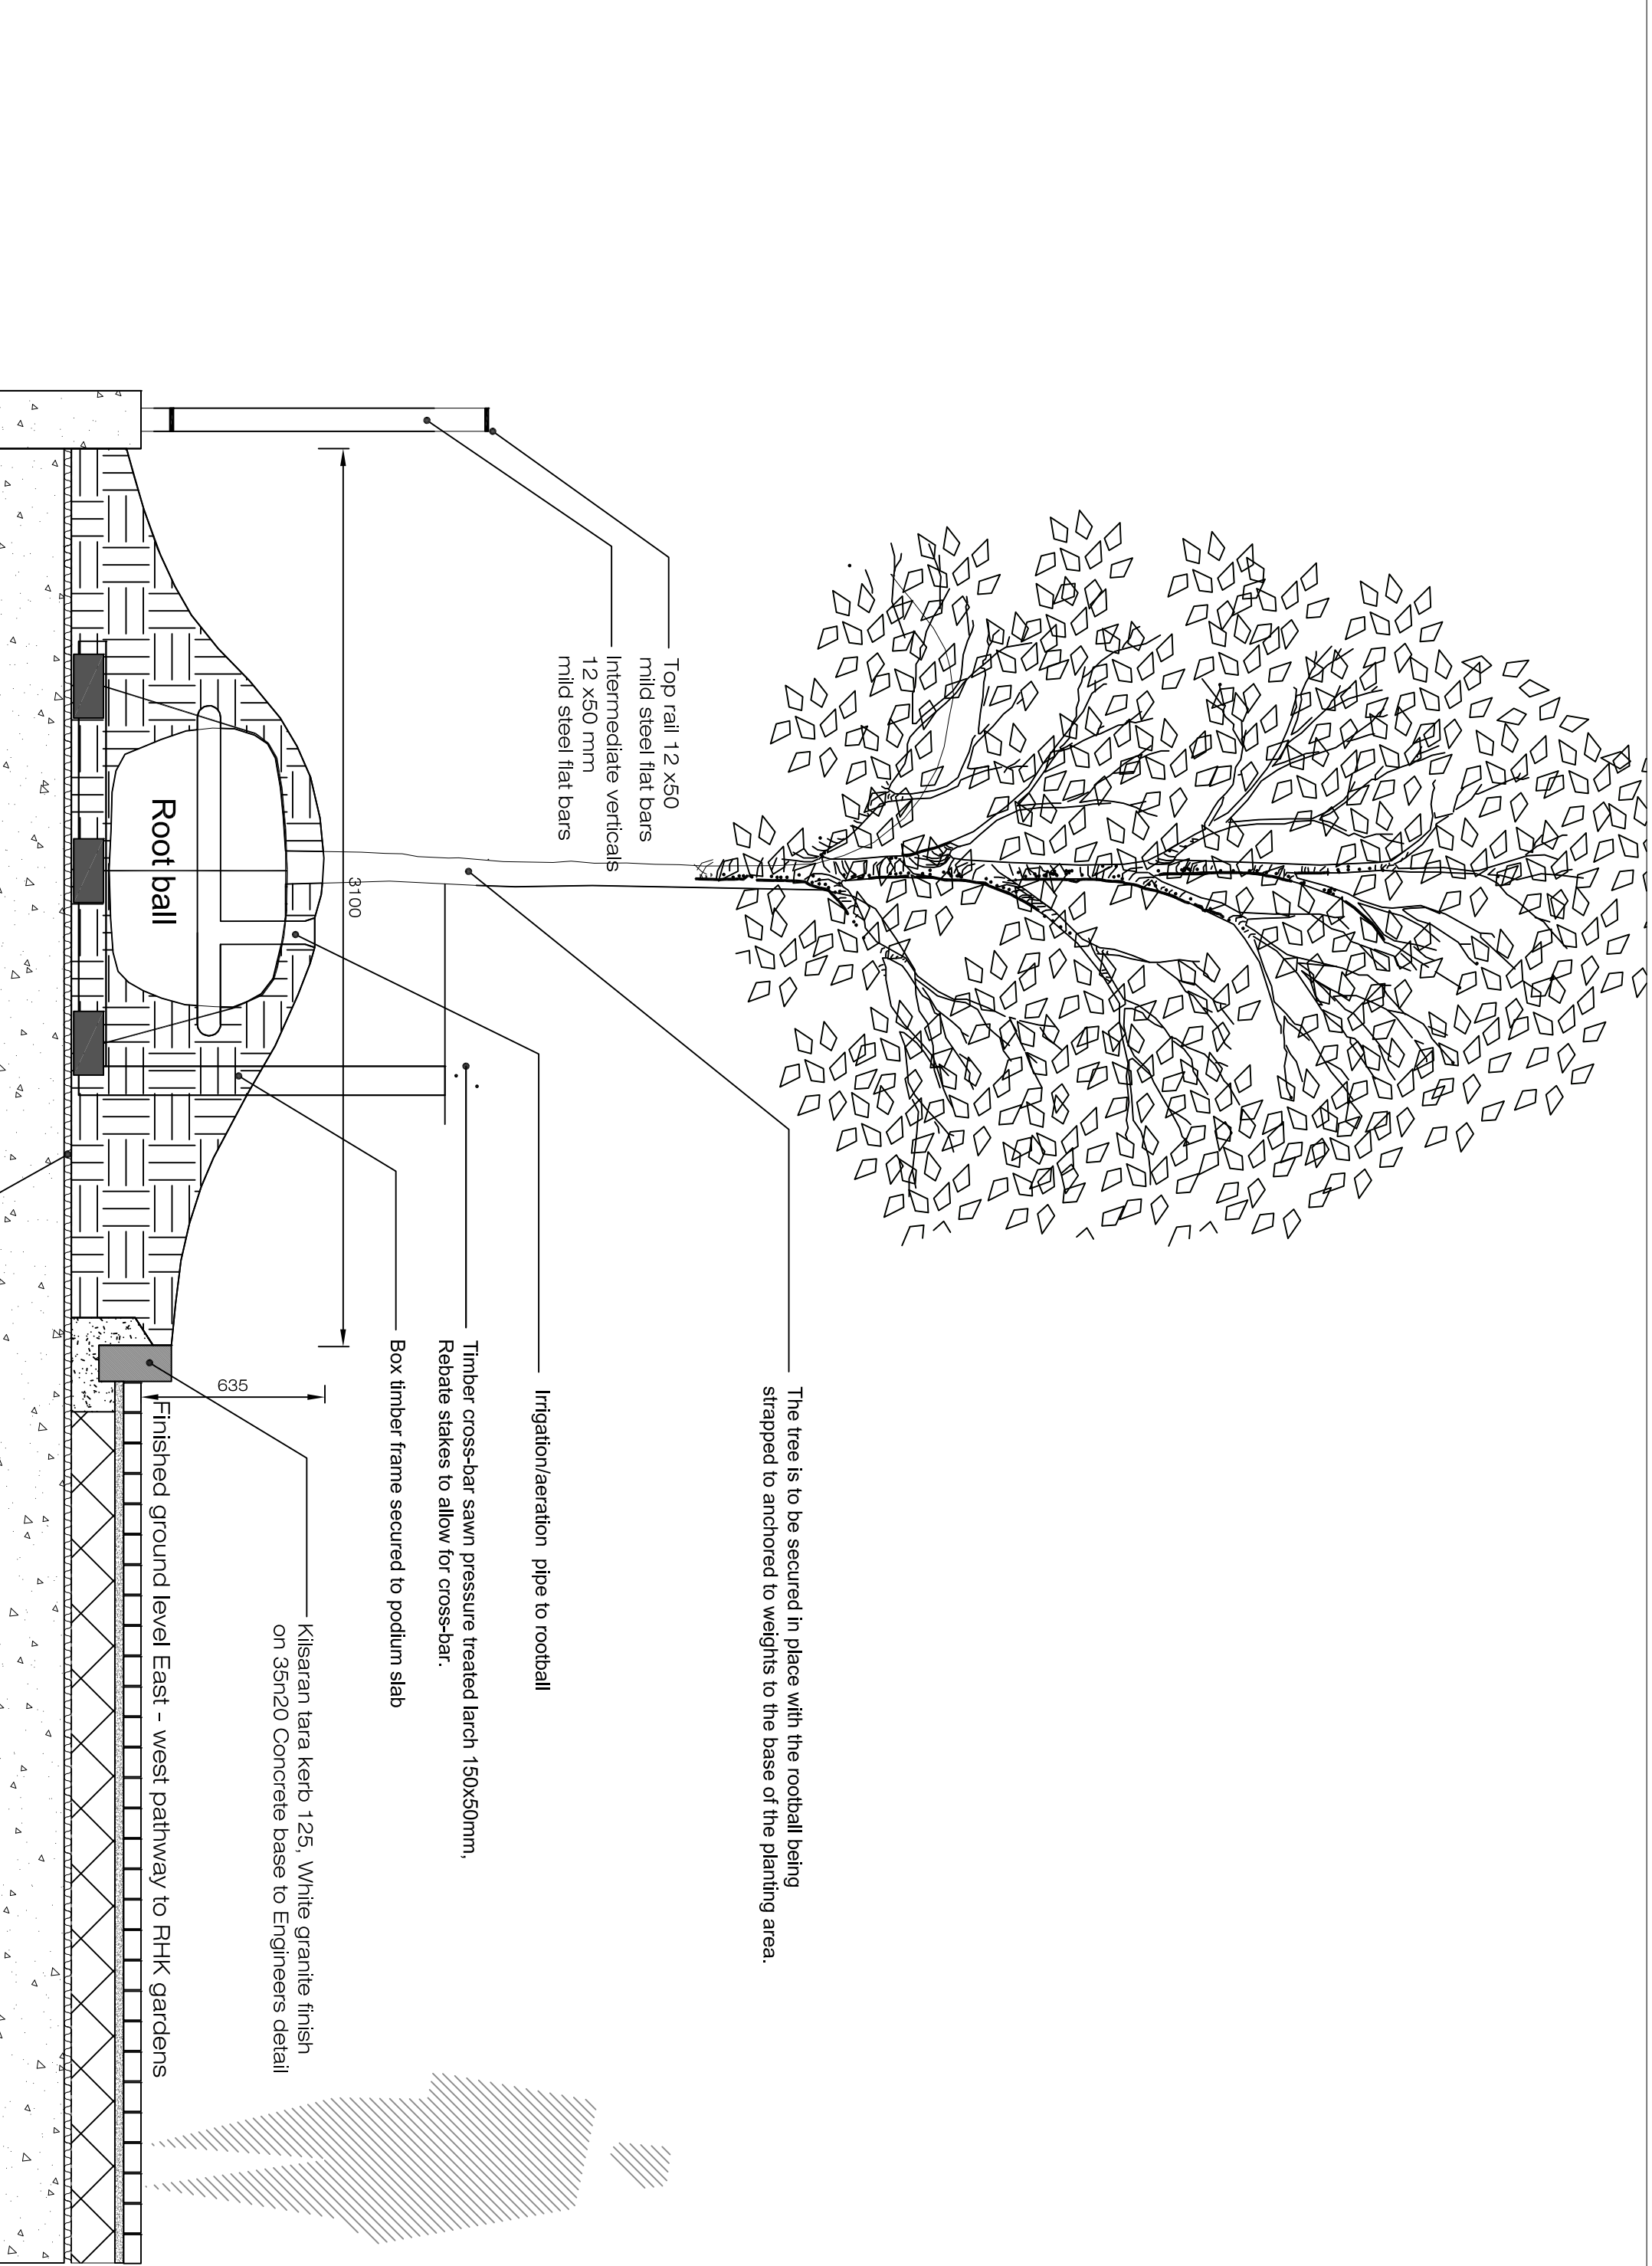

Section A-A
Scale @ 1:20

Plan
Scale @ 1:20

D 02 LD-07-PP Pressed metal raised planter with sealing to podium and roof terrace amenity areas.
Scale @ 1:20

D 01 LD-07-PP Tree Planting to East - west pathway to RHK Gardens.
Scale @ 1:20