





Section A

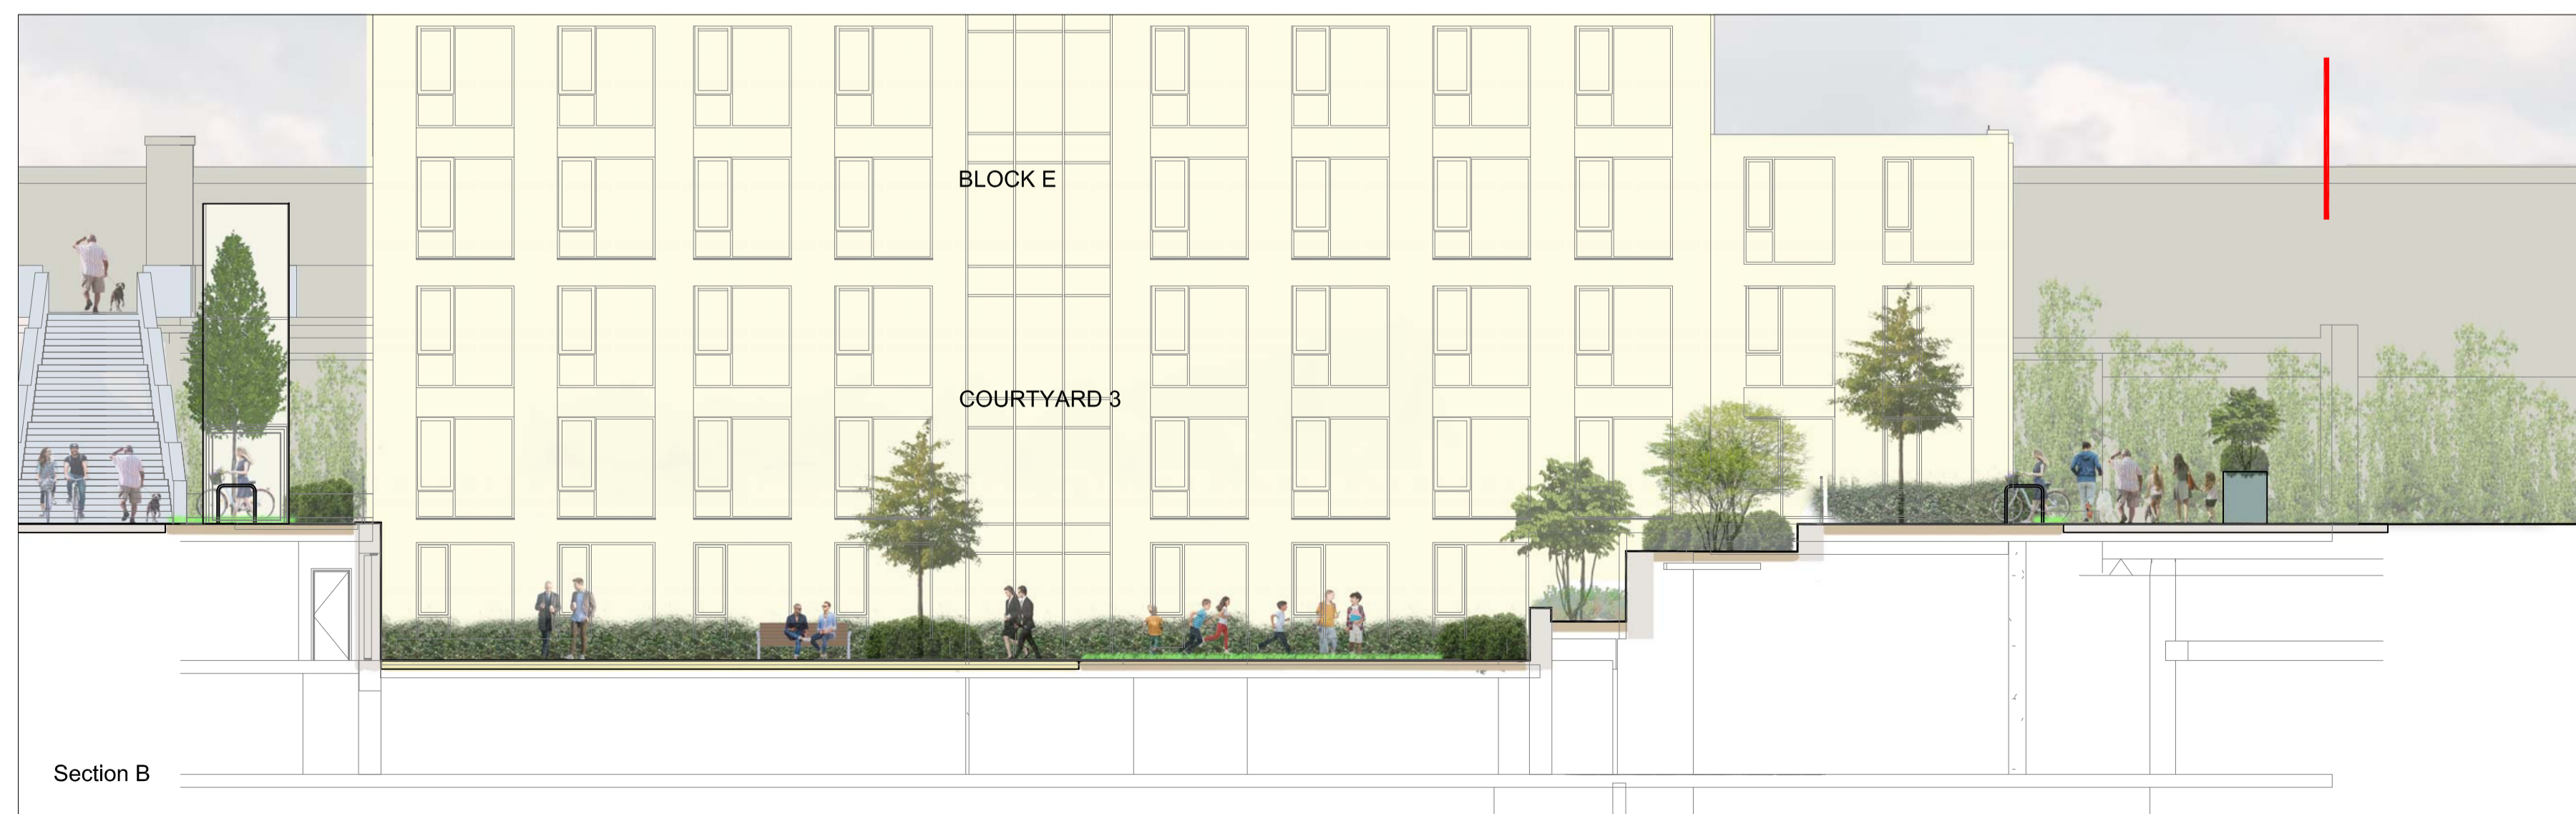

Section B

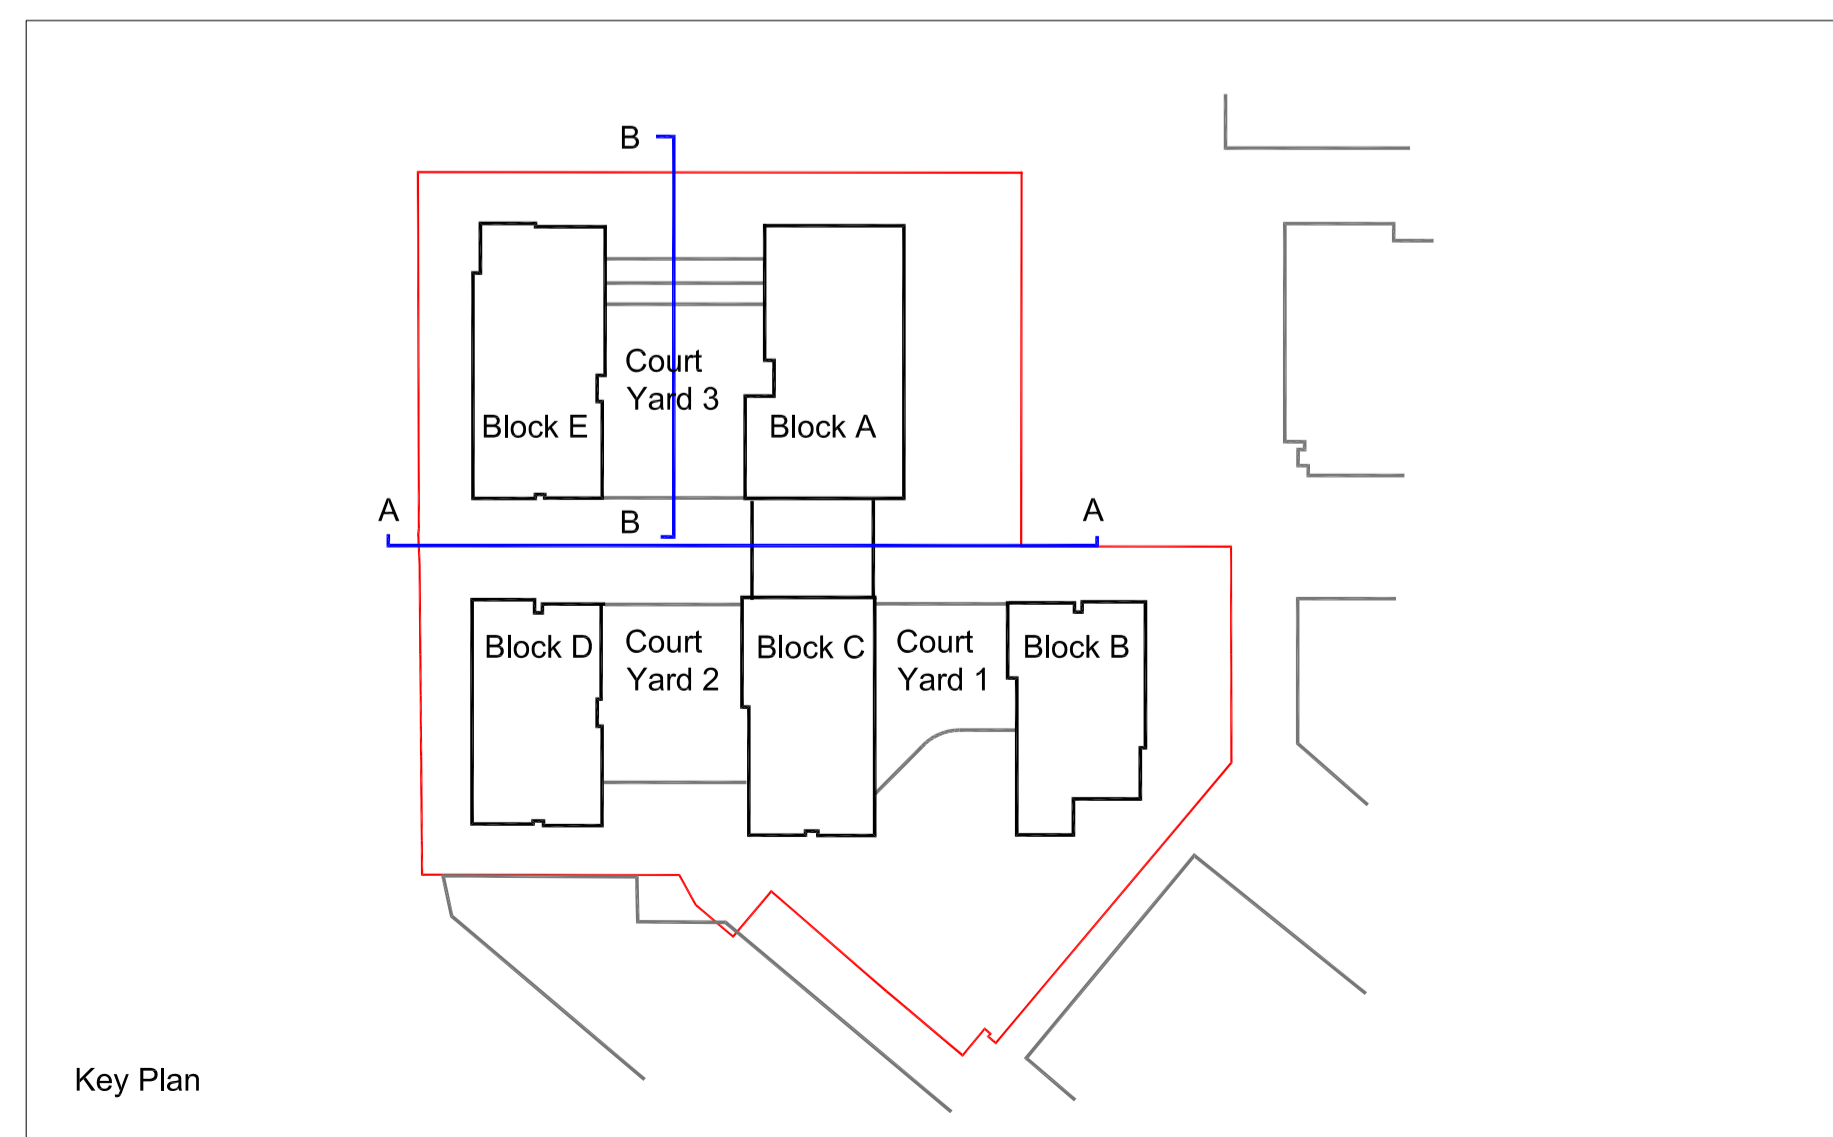

Key Plan

Rev	Date	Note

Project name: Heuston South Quarter	Project number: 20-029	
Drawing name: Landscape Sections 1/2	Drawing number: LS-01-PP	
Drawing scale @ A1: 1:125	Drawn by: ms	Checked by: dot
Status: Planning	Date: 25-07-2021	
Contact details: Linda Doyle (Director) mobile: 087 267 4190 e-mail: linda@doyle-otroithigh.com Daire O'Leary (Director) mobile: 086 300 3450 e-mail: daire@doyle-otroithigh.com	Office address: Rennock House 28-30 Upper Pearse Street Dublin 2	

doyle + otroithigh
landscape - architecture

www.doyle-otroithigh.com