


**HSQ - GROUND LEVEL PLANTING PLAN**  
Scale 1:250

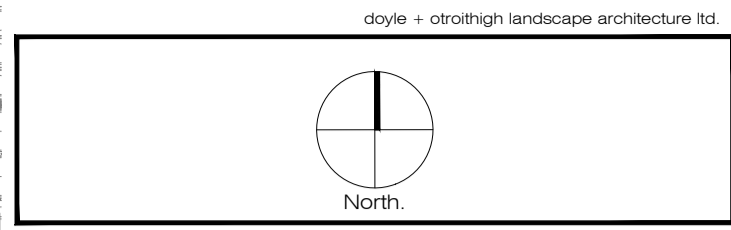

Notes:

- Legend**
- Large Tree 20cms +
  - Medium Tree 14-20cms
  - Small Tree up to 14cms
  - SHRUBS
  - HEDGE
  - GRASS
  - BULB PLANTING

See Doyle  
O'Troithigh Drawing  
No. PP-02-PP for  
roof garden planting  
layout and schedule  
of plants

Project name: <b>HSQ KILMIANHAM</b>		Project number: <b>20-029</b>	
Drawing name: <b>Planting Plan 01 Ground level / Podium</b>		Drawing number: <b>PP-01-PP</b>	
Drawing scale @ A1: <b>1:250</b>		Checked by: <b>dot</b>	
Status: <b>Planning</b>		date: <b>22.09.2021</b>	
Contact details: Linda Doyle (Director) mobile: 087 267 4196 e-mail: linda@doyle-otroithigh.com Daire O'Troithigh (Director) mobile: 086 300 3499 e-mail: daire@doyle-otroithigh.com		Office address: Pentecost House 29-32 Lower Pembroke Street Dublin 2	