



**Boundary detail**


Note : All Metal work to be Plasगत polyester powder coated to BS 1722-16:2009 in colour to match window frames Posts and rails to be erected plumb to requirements of BS 1722-9:2009

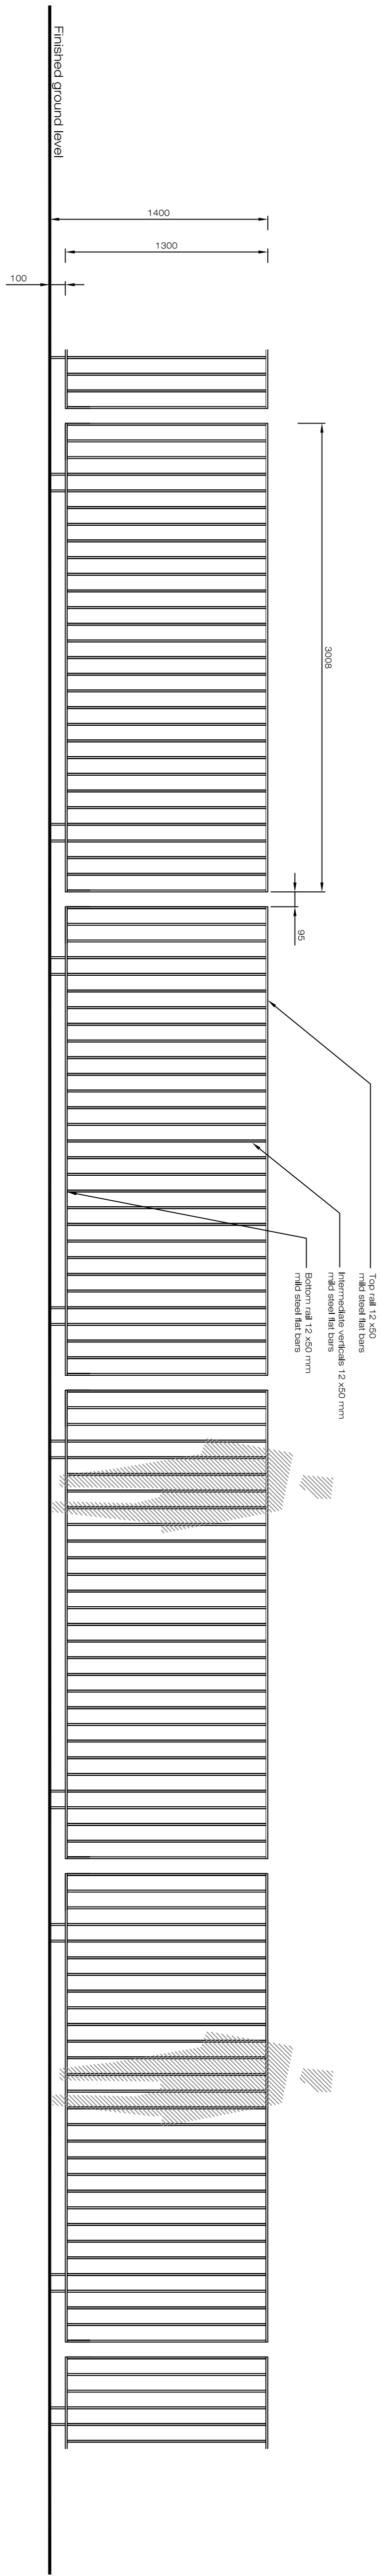

Elevation

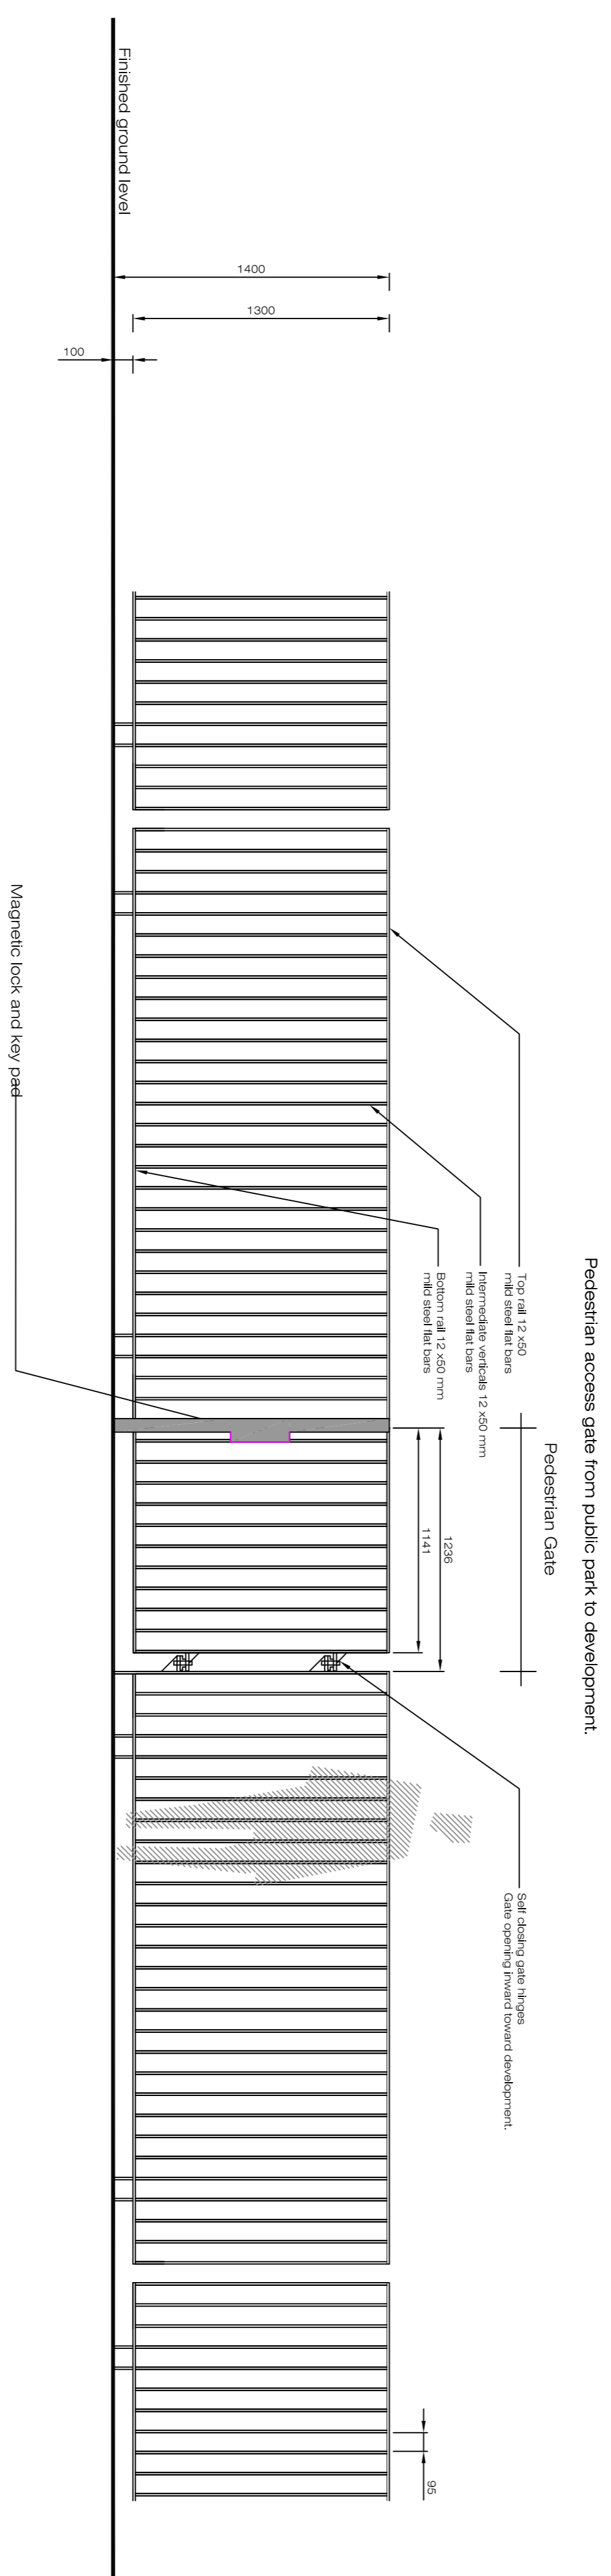

Elevation of railing and pedestrian gateway

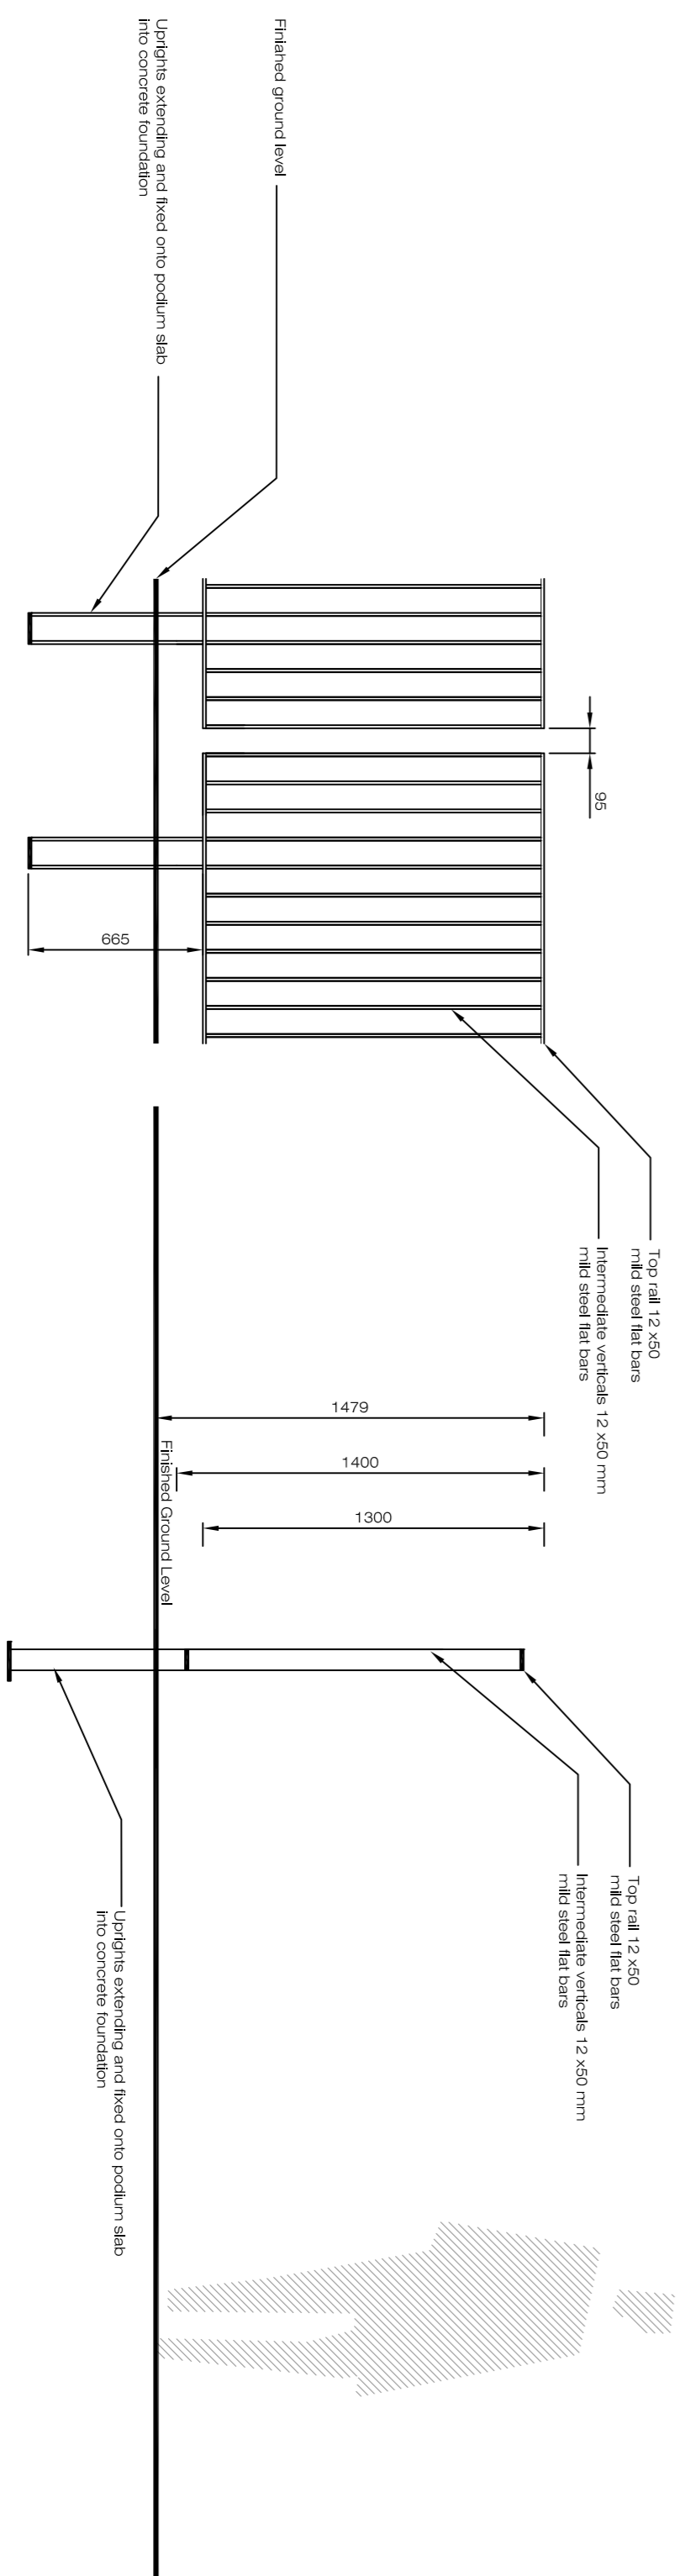

Elevation and Section through railings

NO: 01

| Rev | Date | Notes |
|-----|------|-------|
|     |      |       |
|     |      |       |
|   |                         |                                    |        |
|---|-------------------------|------------------------------------|--------|
| Project name:<br><b>Heuston South Quarter</b> |                         | Project number:<br><b>20-029</b>   |        |
| Drawing name:<br><b>Boundary details</b>      |                         | Drawing number:<br><b>BD-01-PP</b> |        |
| Drawing scale (9: A1):<br><b>1:25</b>         | Drawn by:<br><b>dot</b> | Checked by:<br><b>ld</b>           | Scale: |
| Planning Application                          |                         | date:<br><b>17.06.2021</b>         |        |

Contact studio:  
Lincs Doyle Director mobile: 087 267 4196  
28-32 Usher Turnpike St  
Dublin 8 Ireland. Email: info@doyleandot.com  
Tel: 01 454 2870 Fax: 01 454 2871