


Note  
Galvanised and powdercoat steel frame  
1500X138X40mm IROKO timber pressure treated natural finish  
Ral colour of frame 7016 Anthracite Grey  
Timber fixed from the underside for seating timbers  
Timbers fixed from the back for front panel timbers.

Note  
20mm bullnose  
Galvanised and powdercoat steel frame  
Ral colour of frame 7016 Anthracite Grey  
8mm Dia. hole  
M6 Screw fixed underside

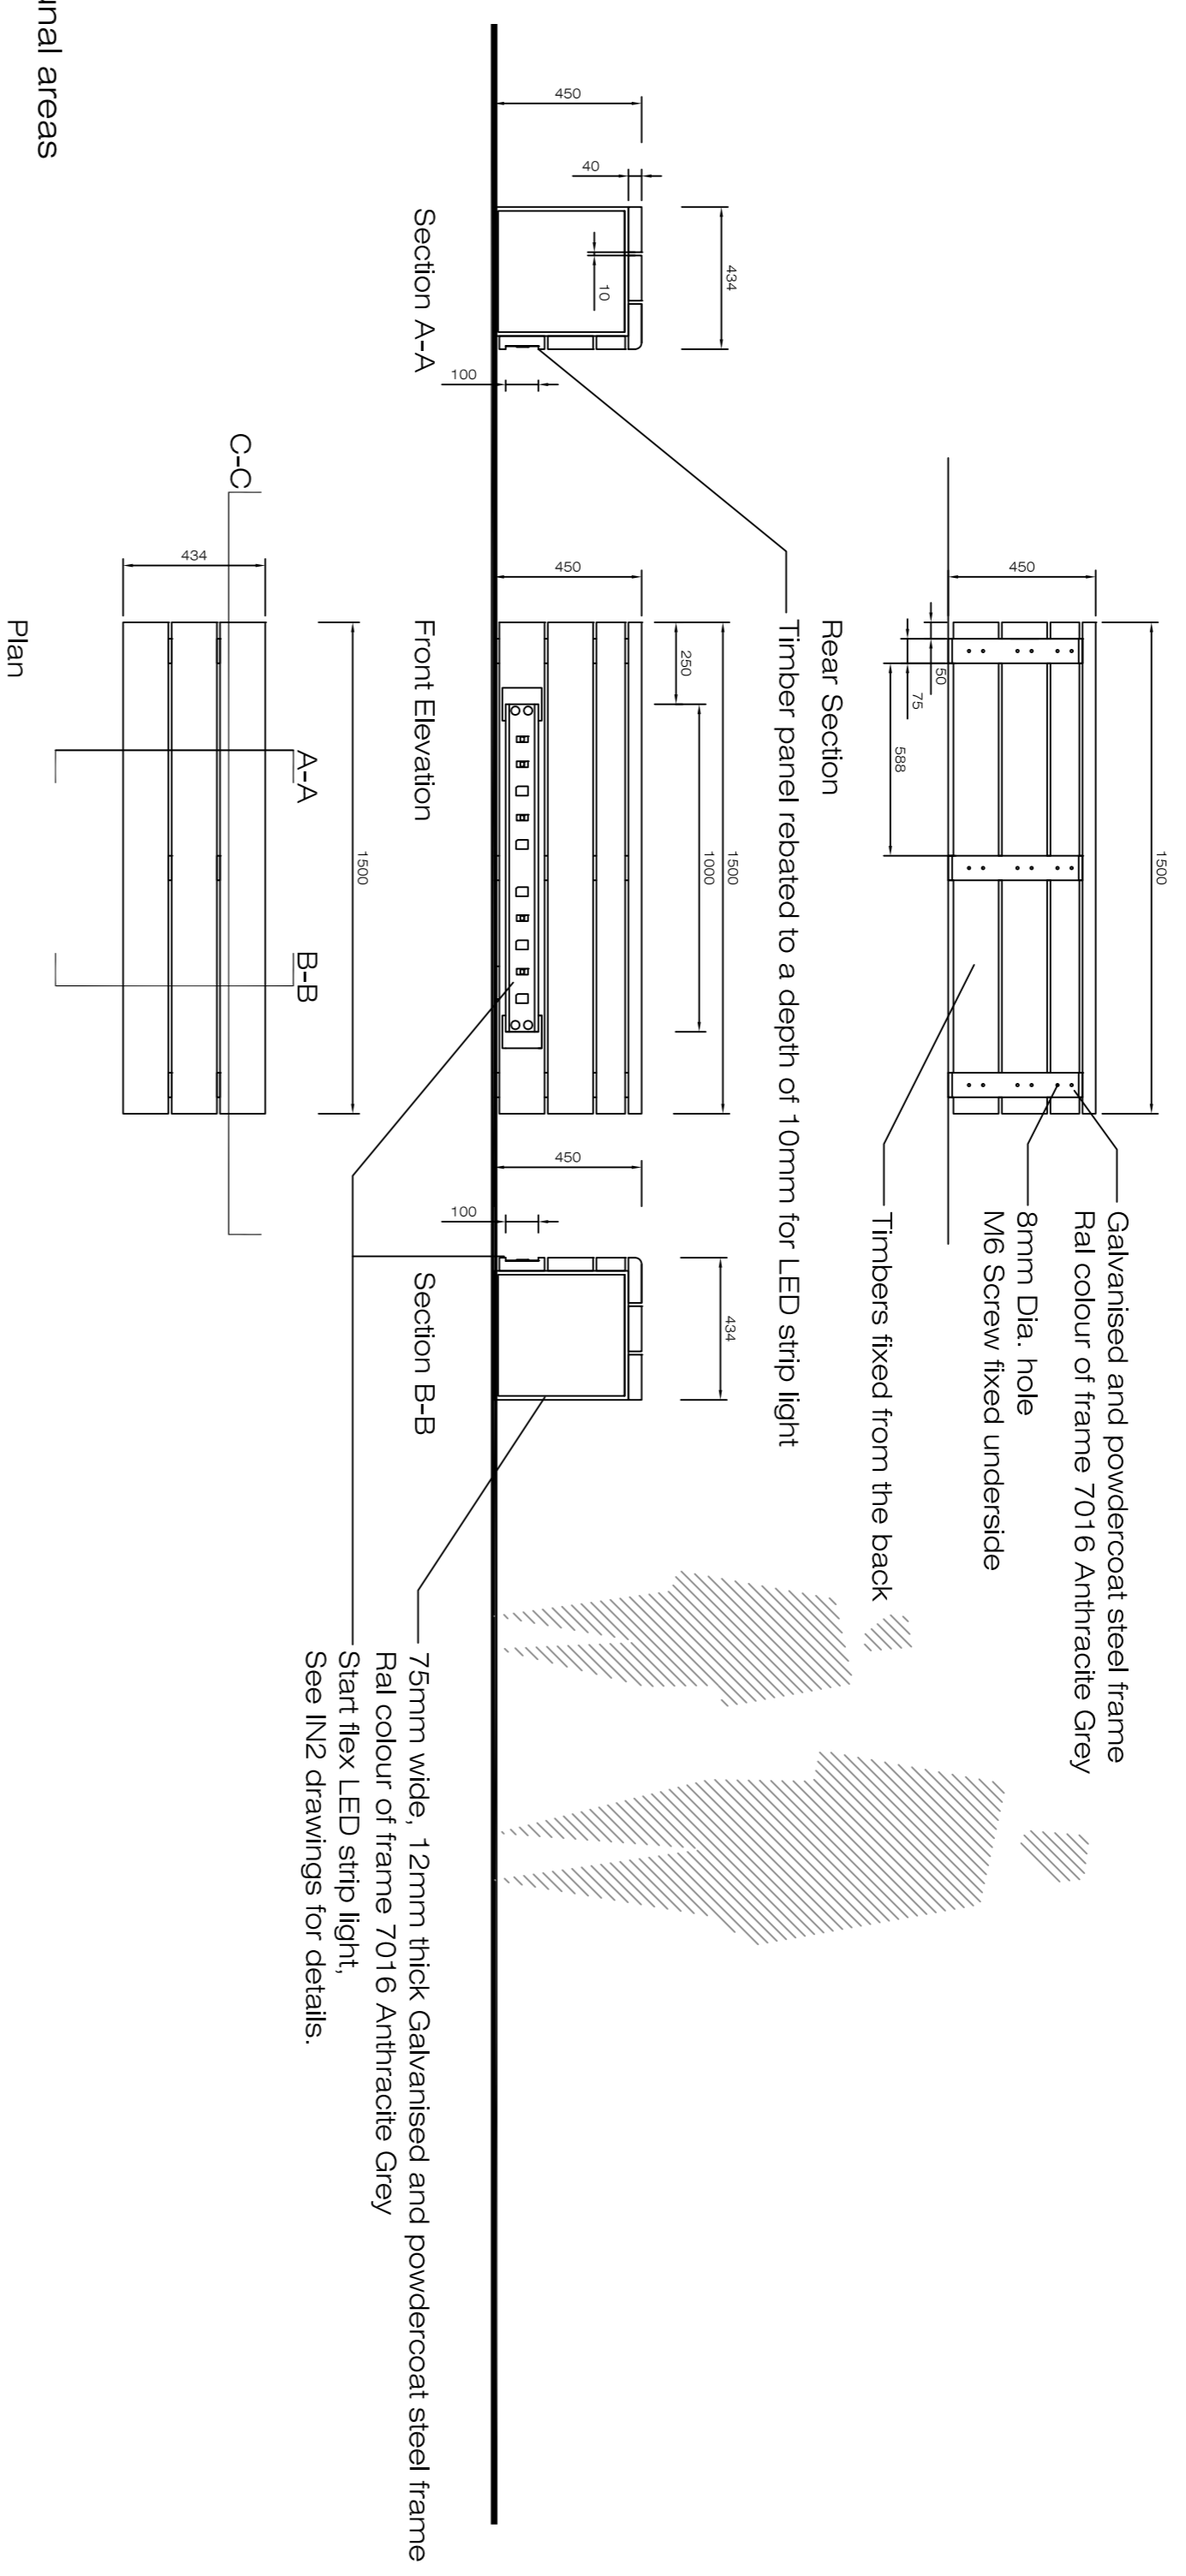


Detail D 01 Drawing LD-04-PP  
Free standing timber bench to semi private / communal areas  
and roof terraces.  
Scale @ 1:20

Galvanised and powdercoat steel frame  
Ral colour of frame 7016 Anthracite Grey  
8mm Dia. hole  
M6 Screw fixed underside  
Timbers fixed from the underside

Bottom View

Stainless steel frame and  
IROKO hardwood timber seat  
Length 2200mm  
Depth 550mm  
Height 780mm  
Unfinished timber seat

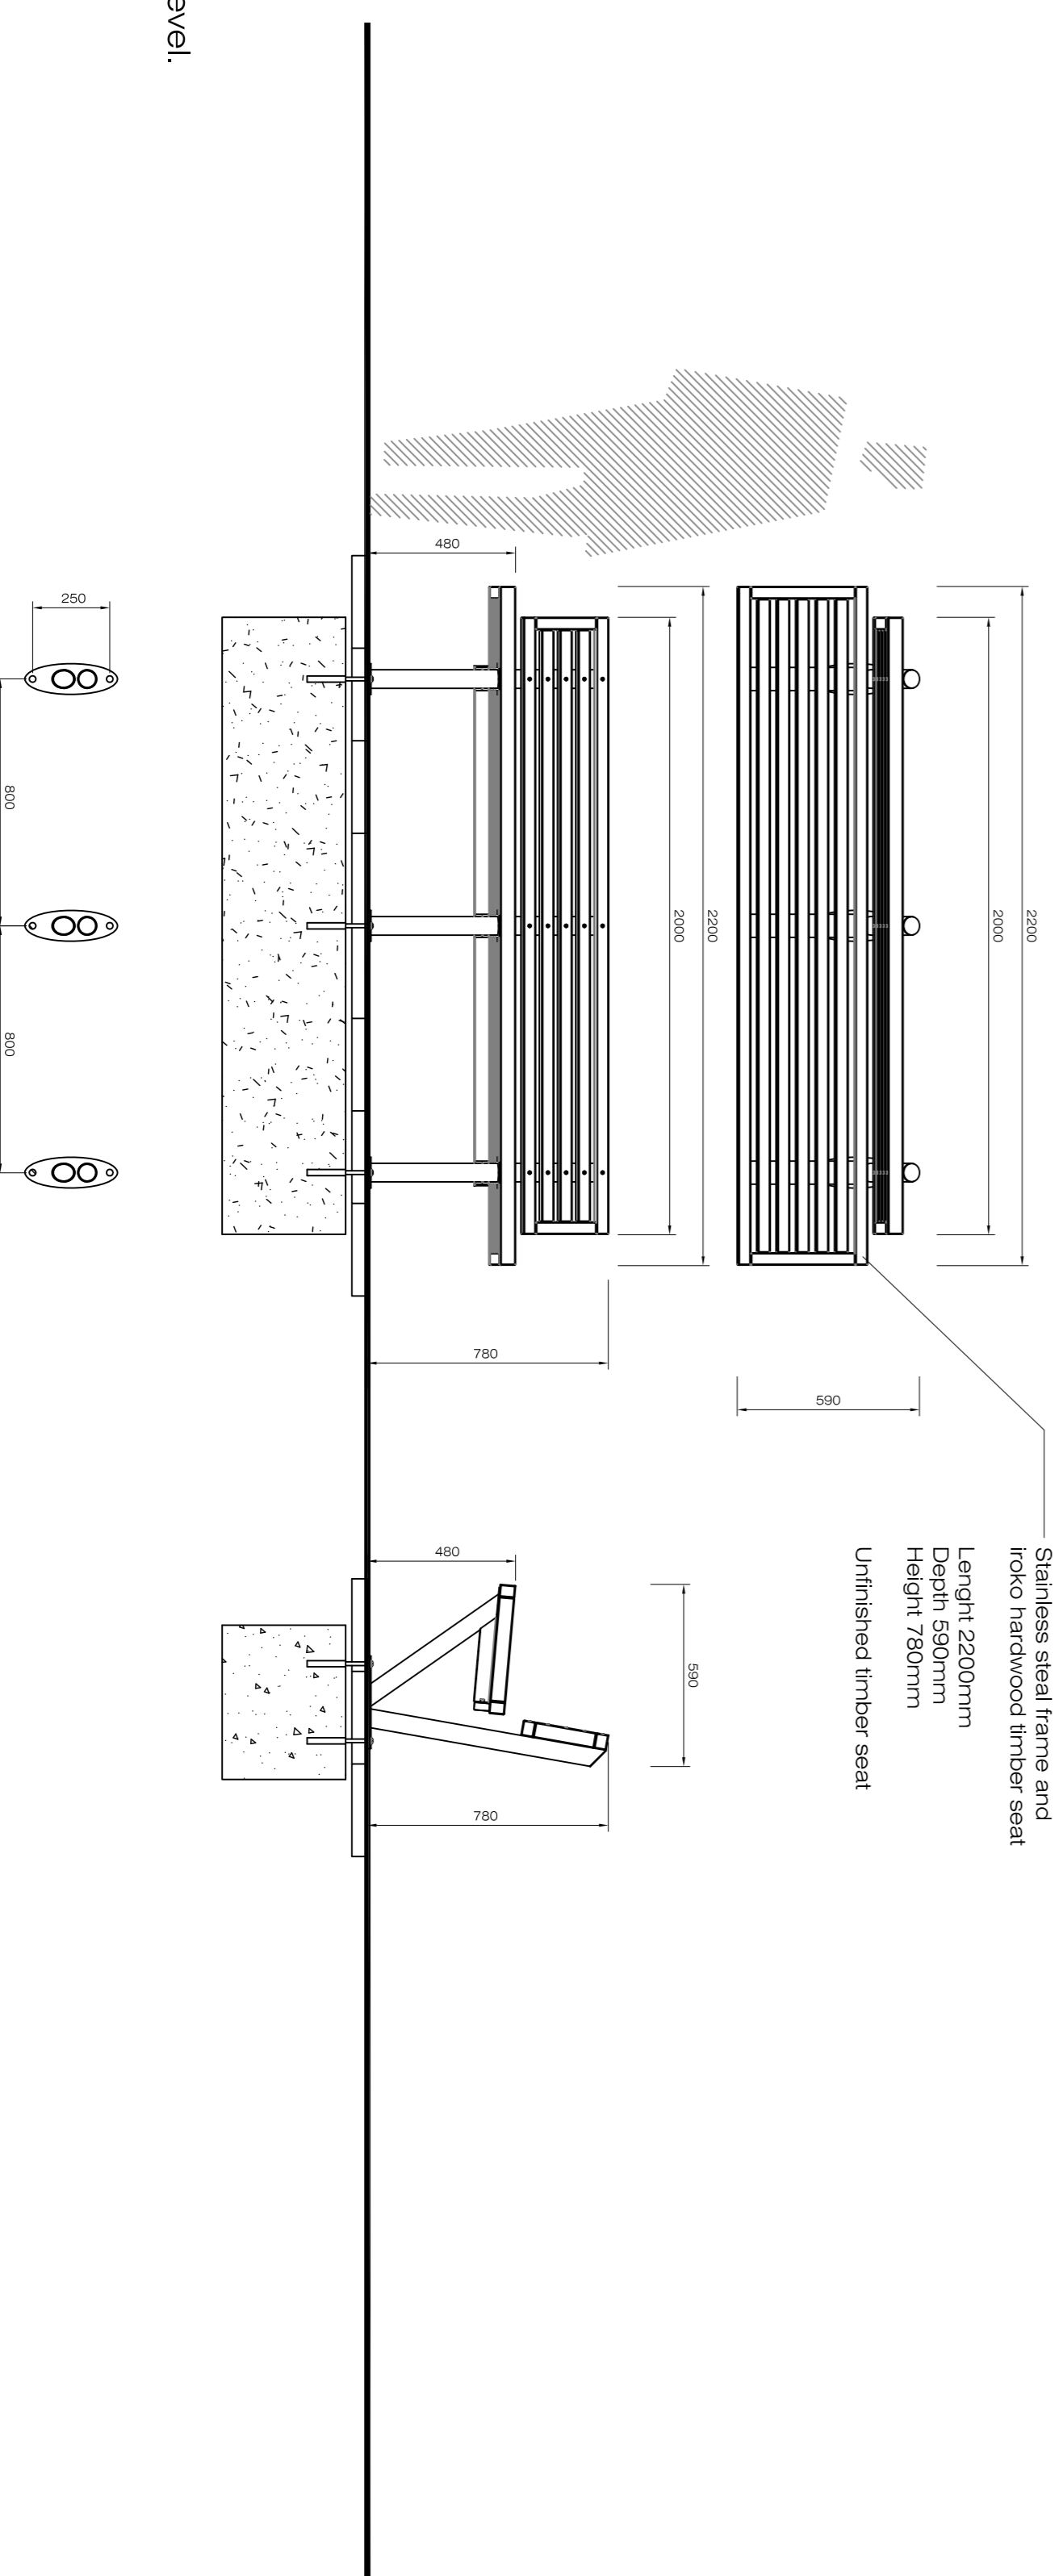

Detail D 02 Drawing LD-04-PP  
Timber seat to public open space areas to podium level.  
Scale @ 1:20

Notes	
Legend	

Rev	Date	Issue

Project name: <b>Houston South Quarter</b>	Project number: <b>20-029</b>
Drawing name: <b>Hardworks Landscape Seating Details</b>	Drawing number: <b>LD-04-PP</b>

Drawing scale @ A1: <b>1:20</b>	Drawn by: <b>dhol</b>	Checked by: <b>ld</b>
Issue: <b>1.20</b>	Issue date: <b>17.06.2021</b>	

Contact details: Landscape Architecture Unit 17/18-21, Cleveland Road, 2077 4186 Dandenong, Victoria 3175 e-mail: <a href="mailto:info@doyleandtroithigh.com">info@doyleandtroithigh.com</a>	Office address: 25-27 Upper Peninsula St Dandenong 2 VIC 3175
--	--