

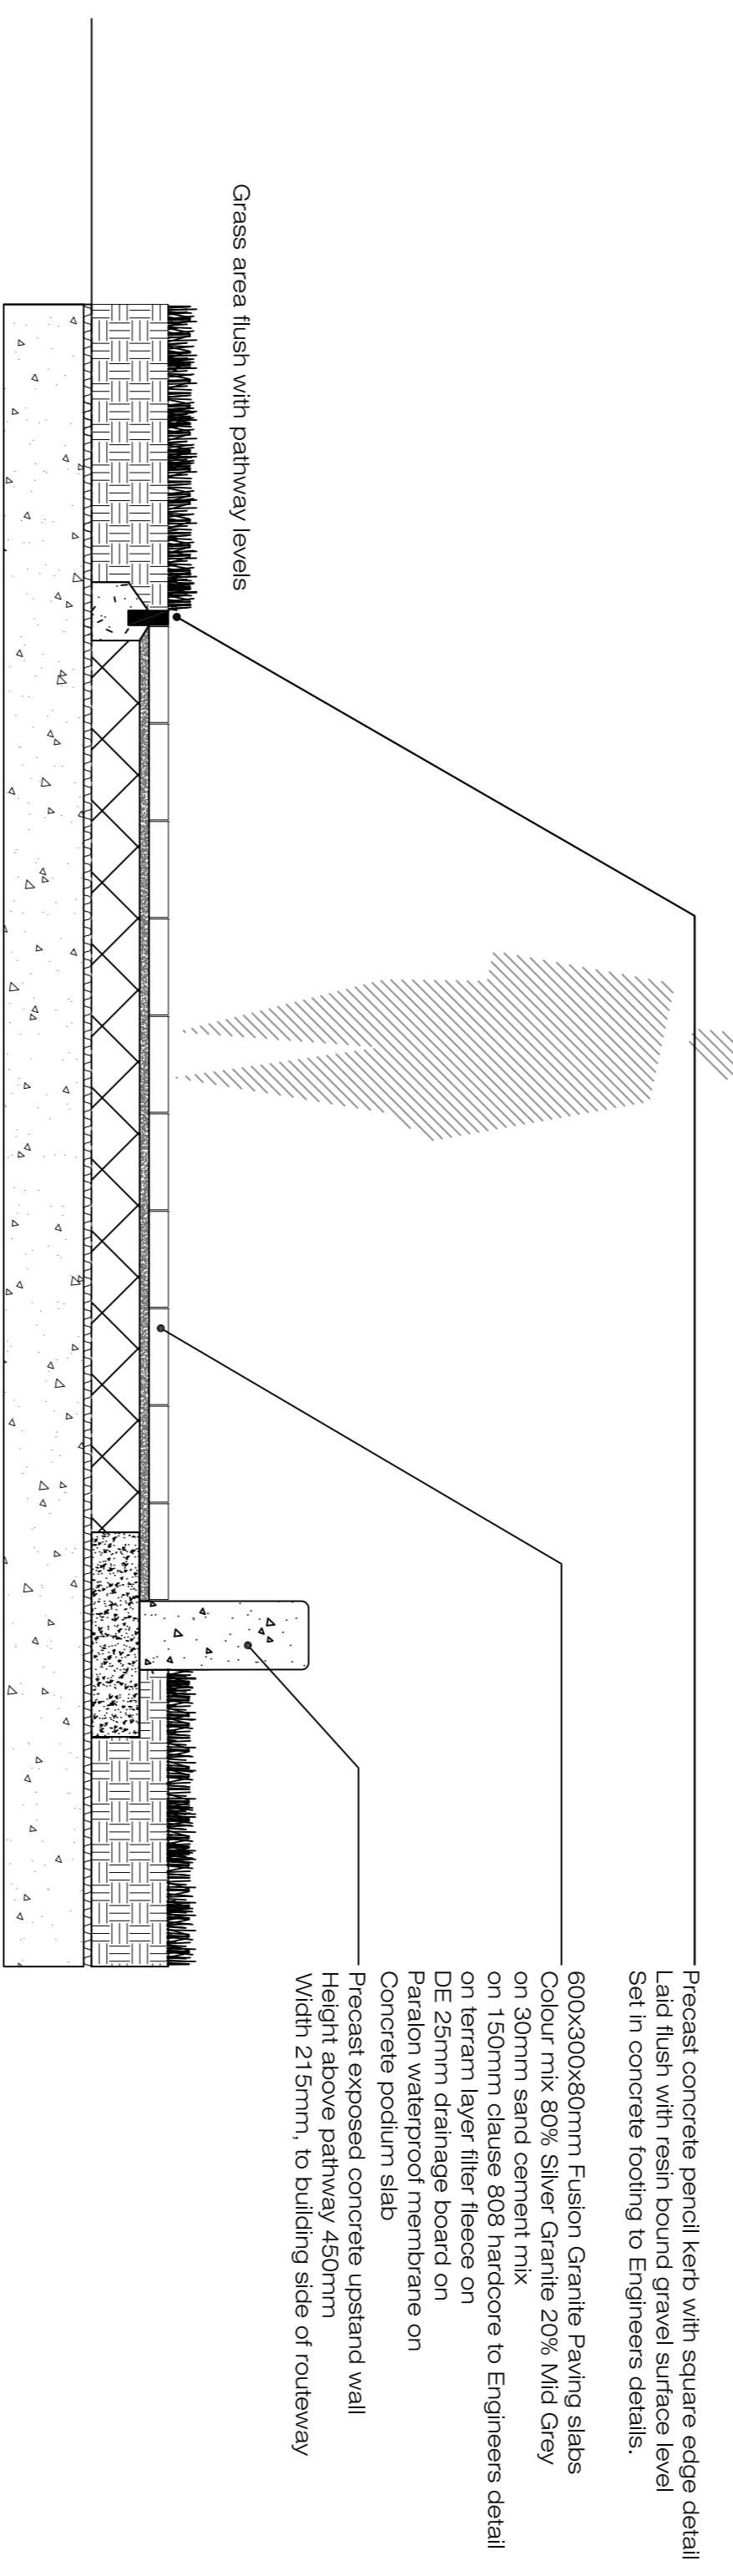


Note:
Colour Mix
80% Silver Granite
20% Mid Grey

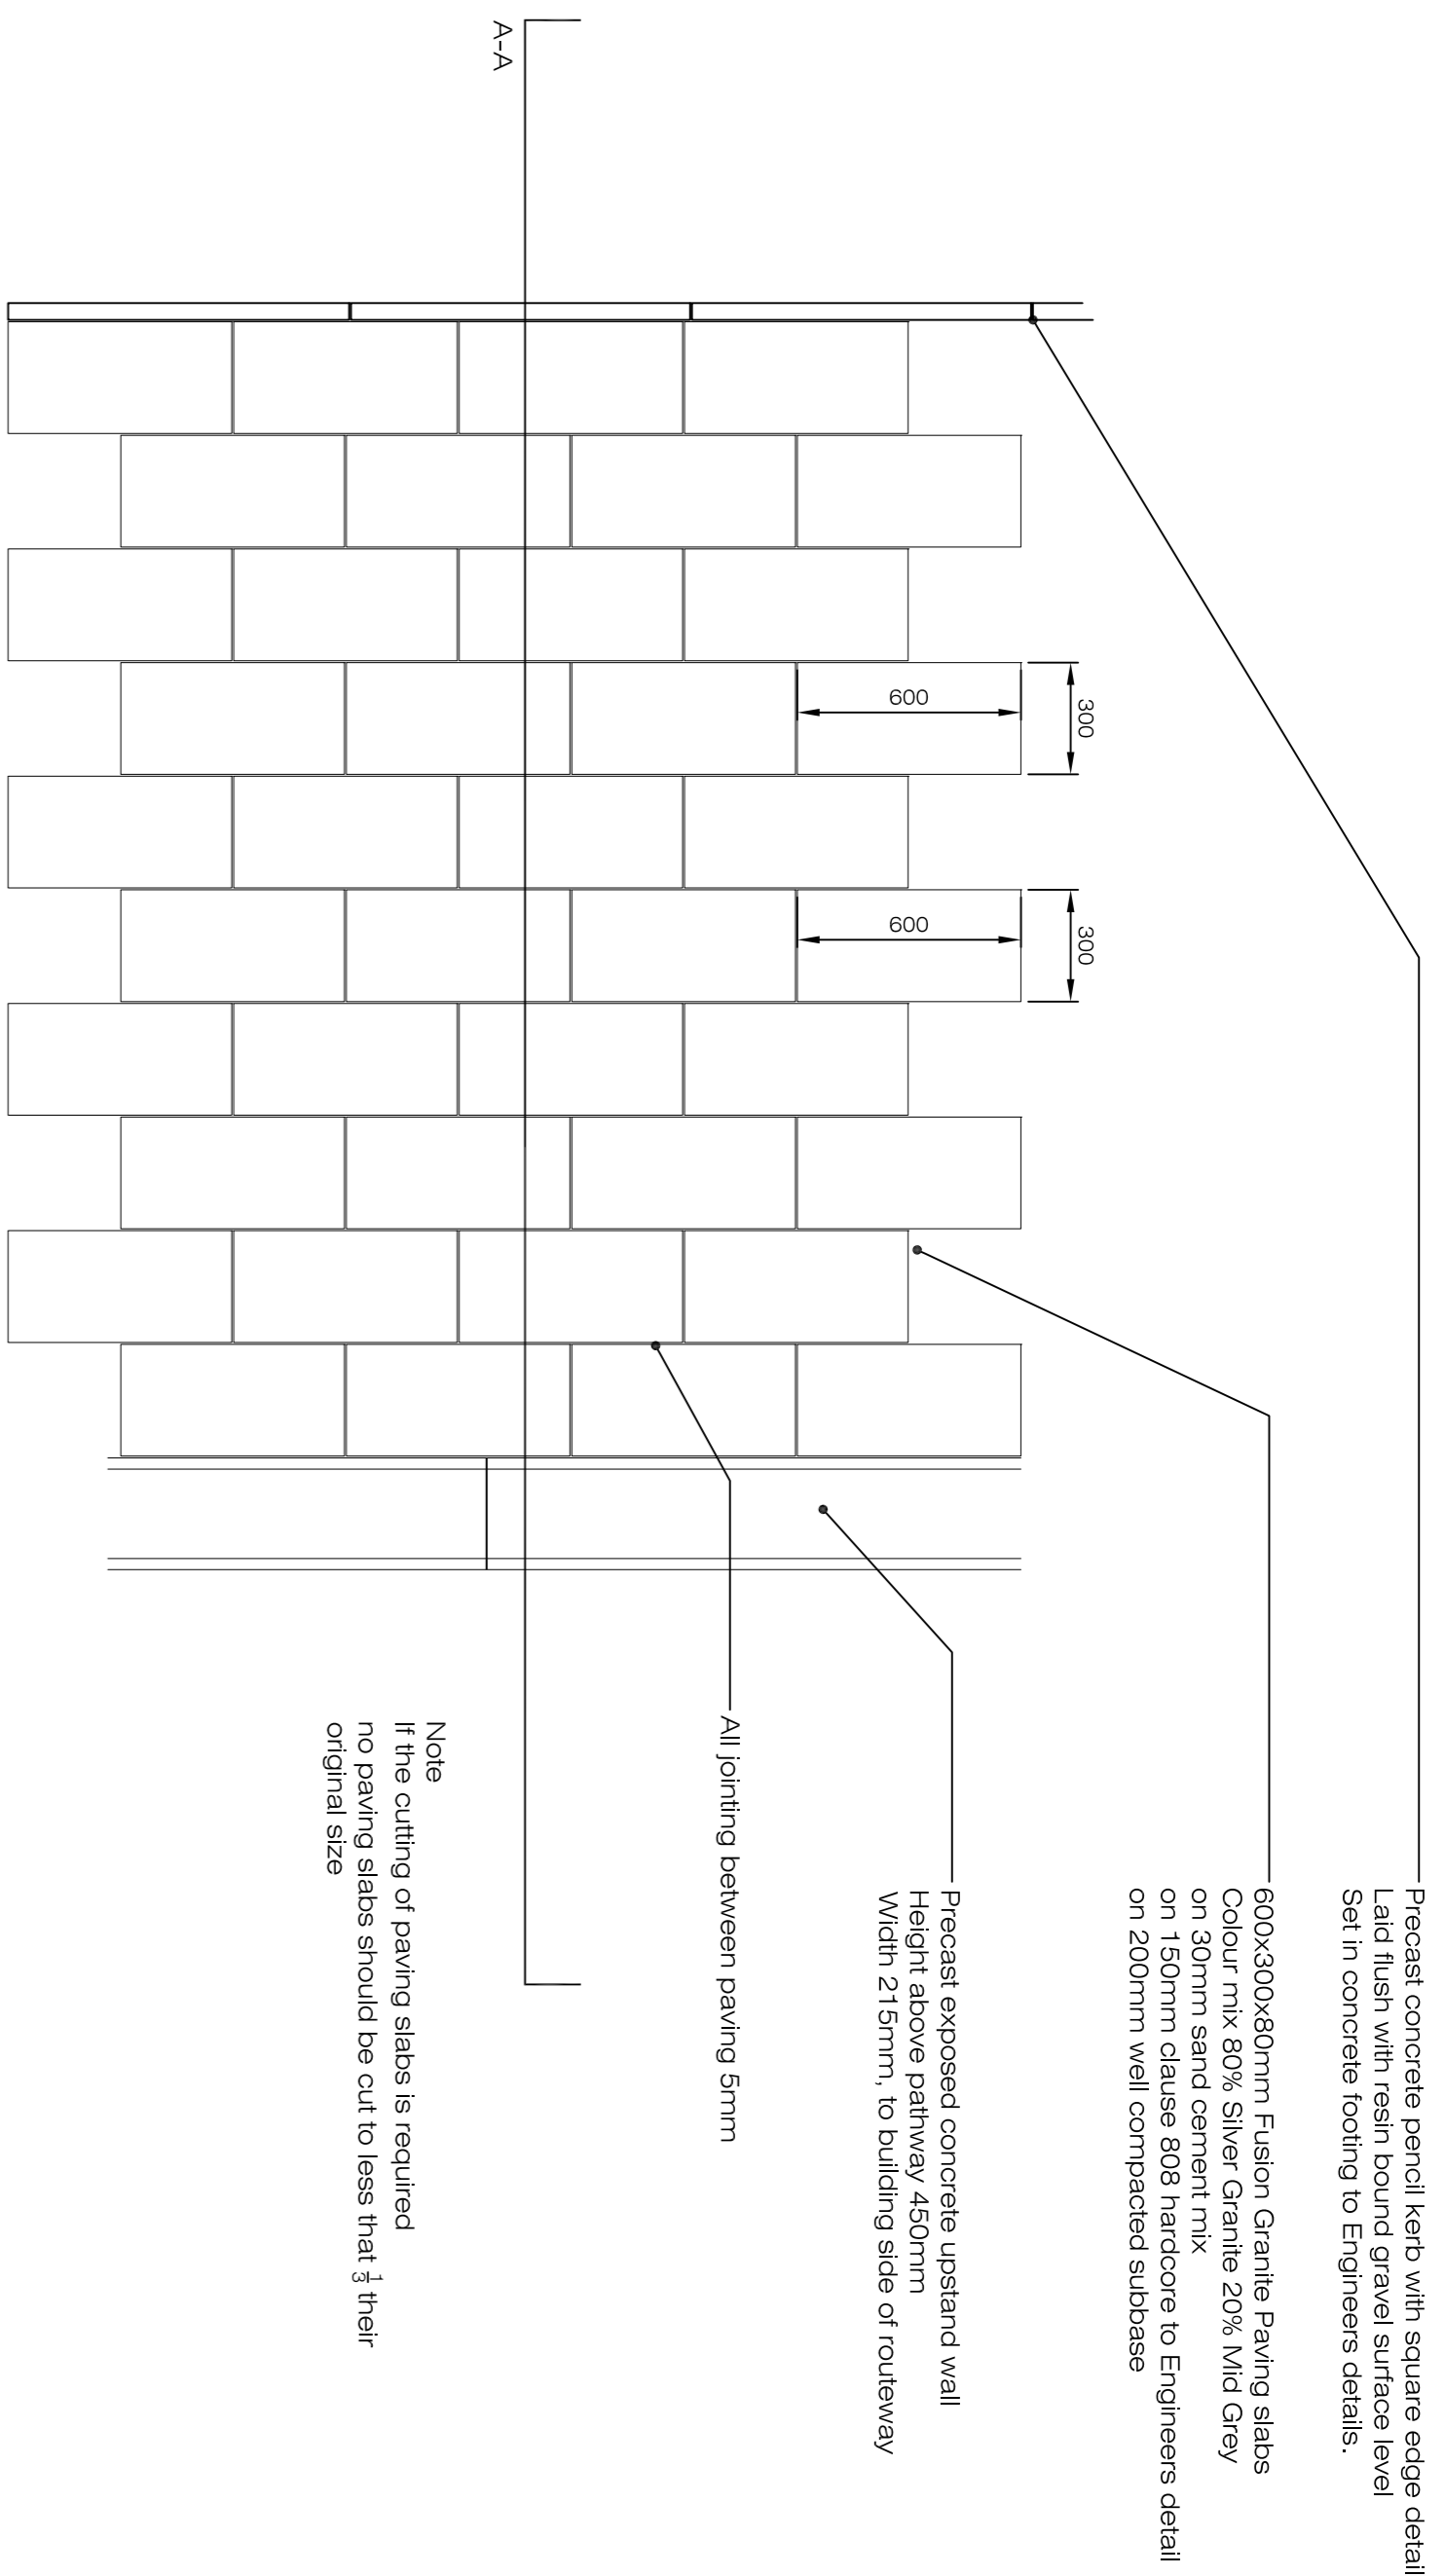

Section A-A,
Scale @ 1:20

D 01 LD-05-PP 450mm upstand wall and public pathway to the south of Block B,C and D.
Tobmore Fusion pathway with limestone edge pathway.
Scale @ 1:20

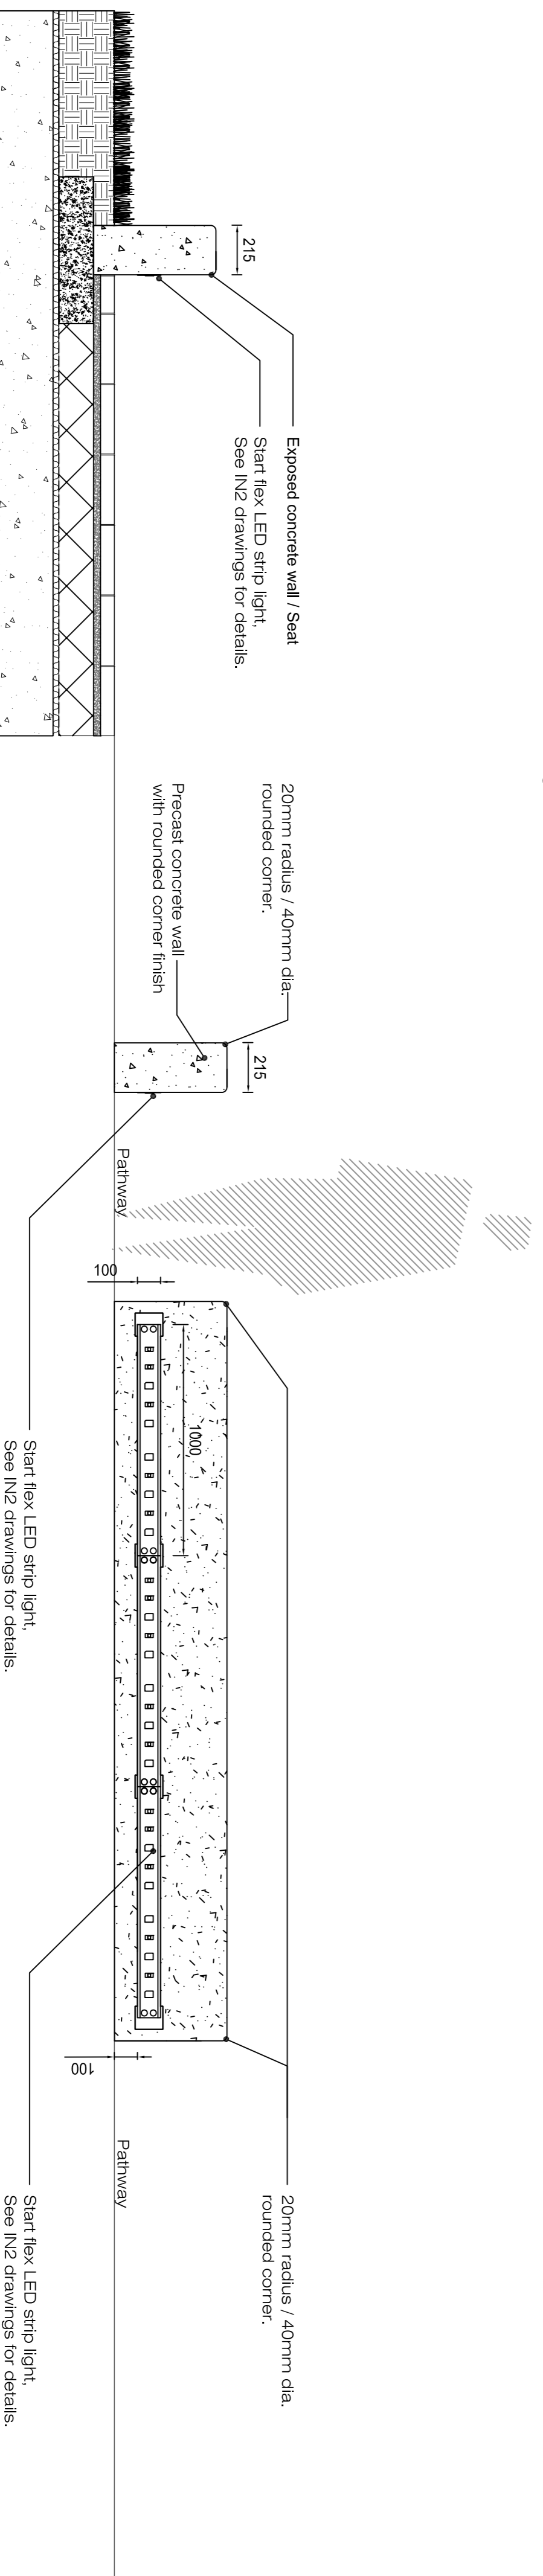

REV	DATE	BY	CHKD	DESCRIPTION

Project Name: Houston South Quarter	Project Number: 20-029
Drawing Name: Hardworks Landscape Surface Details	Drawing Number: LD-05-PP
Drawing Scale @ A1: 1:20	Drawn for: dhol
Checked for: ld	Date: 17.06.2021
Planning Application	

Contact details: Lias Doyle - Landscape Architect, 027 257 4196 Liam O'Connell - Landscape Architect, 086 900 9499 Email: lias@doyleoconnor.com	Office address: 25-26 Upper Peninsula St, Dublin 2.
--	---