



D 01 LD-08-PP Flush Kisirsaran tara kerb between different surface finishes.
Scale @ 1:20

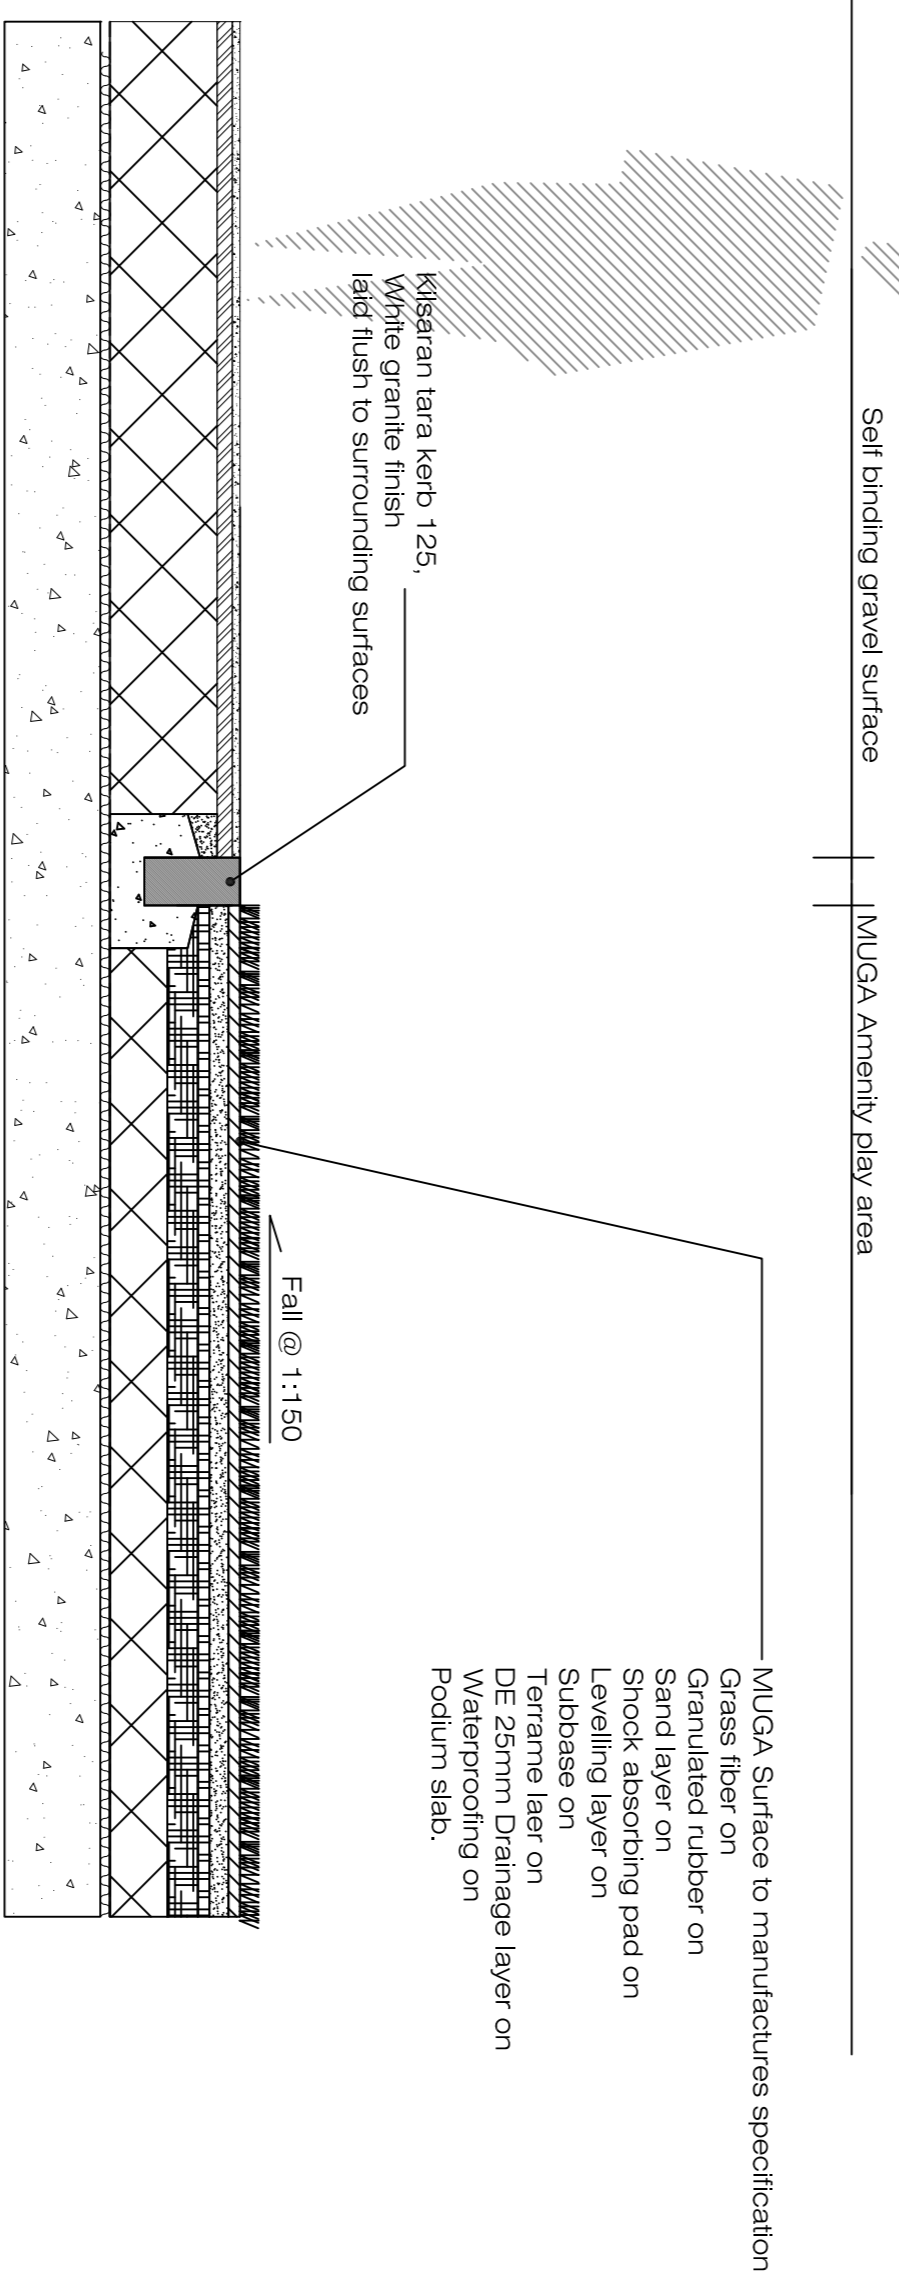


D 03 LD-08-PP Muuga play surface with flush Kisirsaran tara kerb edge between surface finishes.
Scale @ 1:20

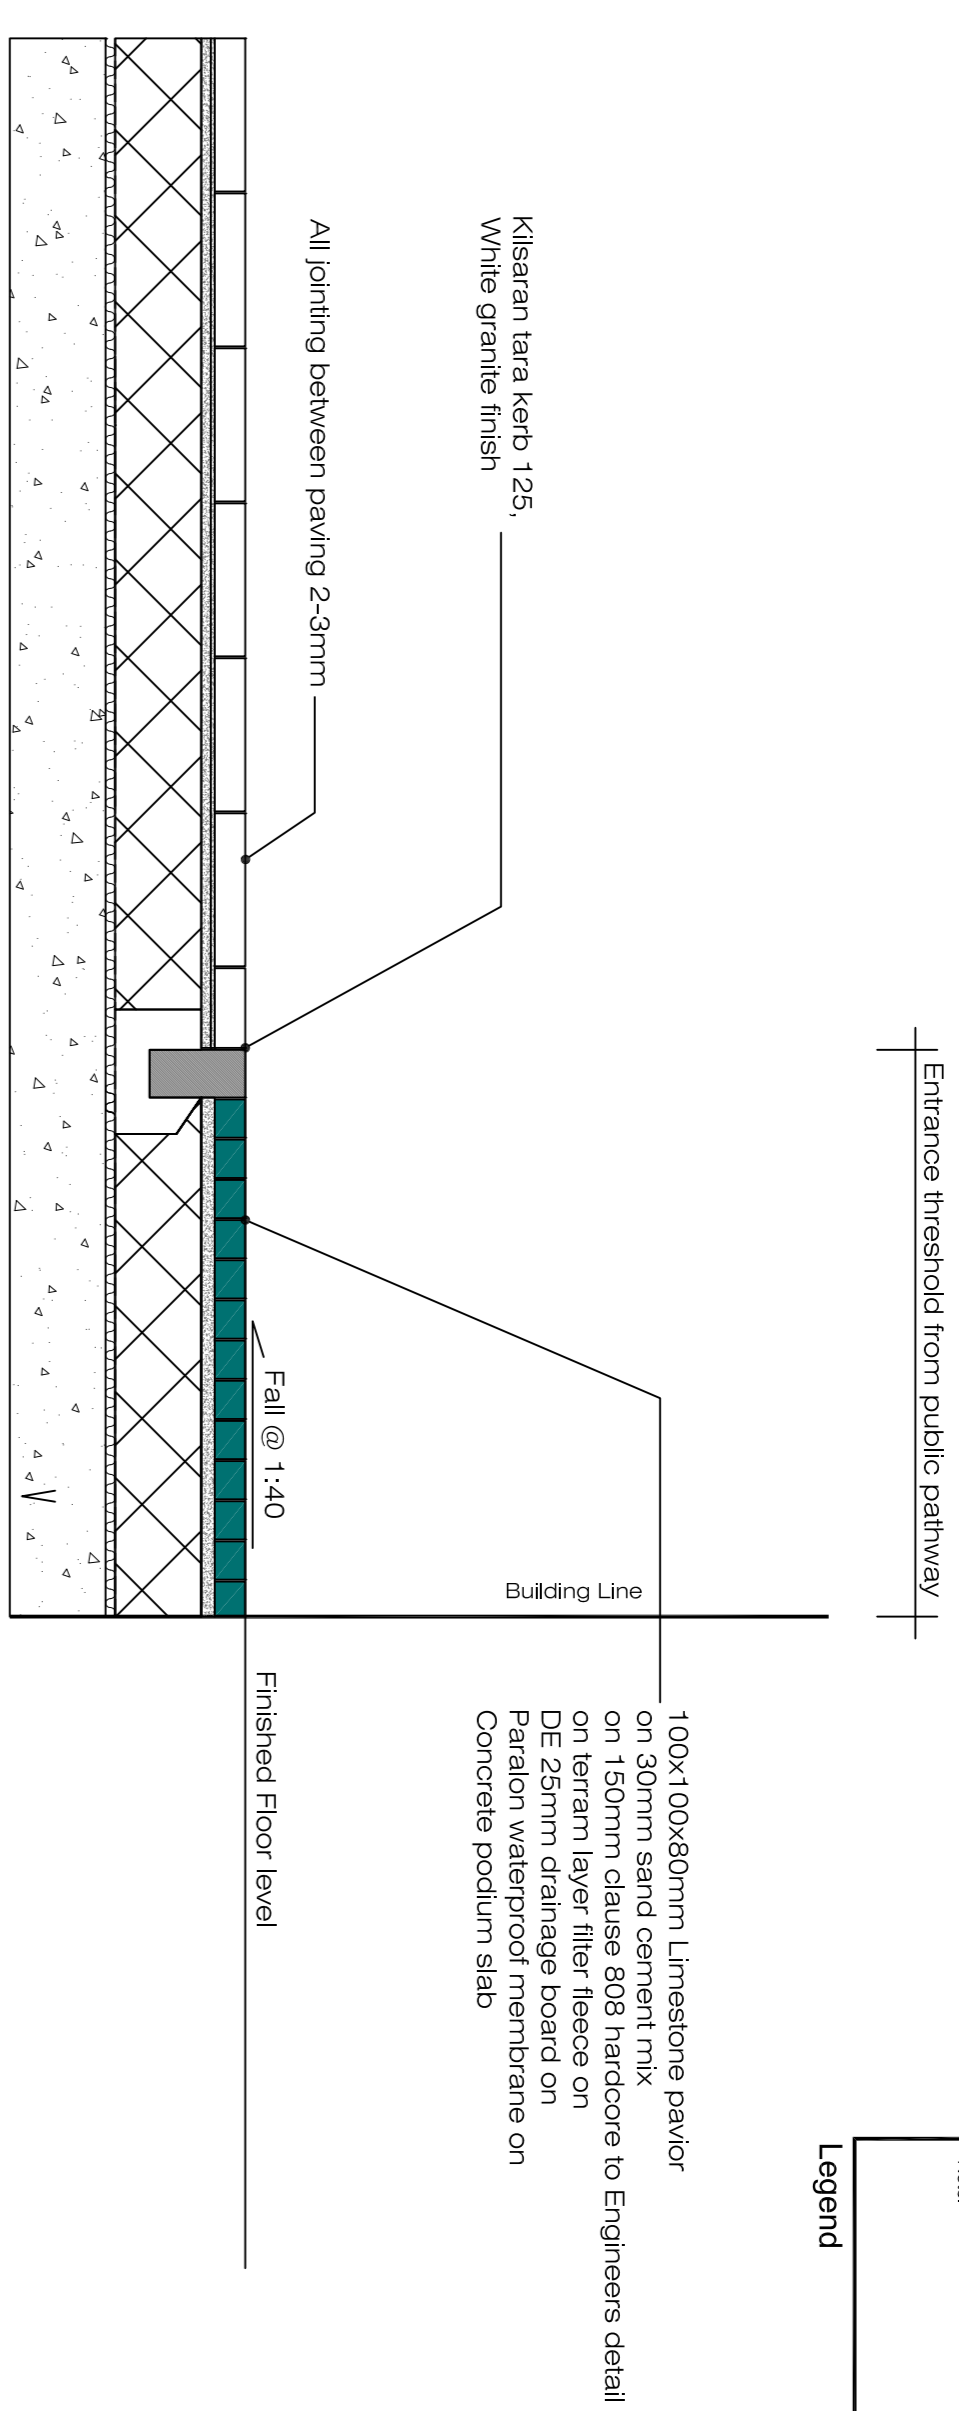


D 02 LD-08-PP Paving to entrance threshold to building access points.
Scale @ 1:20

Note
Topsoil (topped off with a 75mm layer of
mudch for all planting areas)

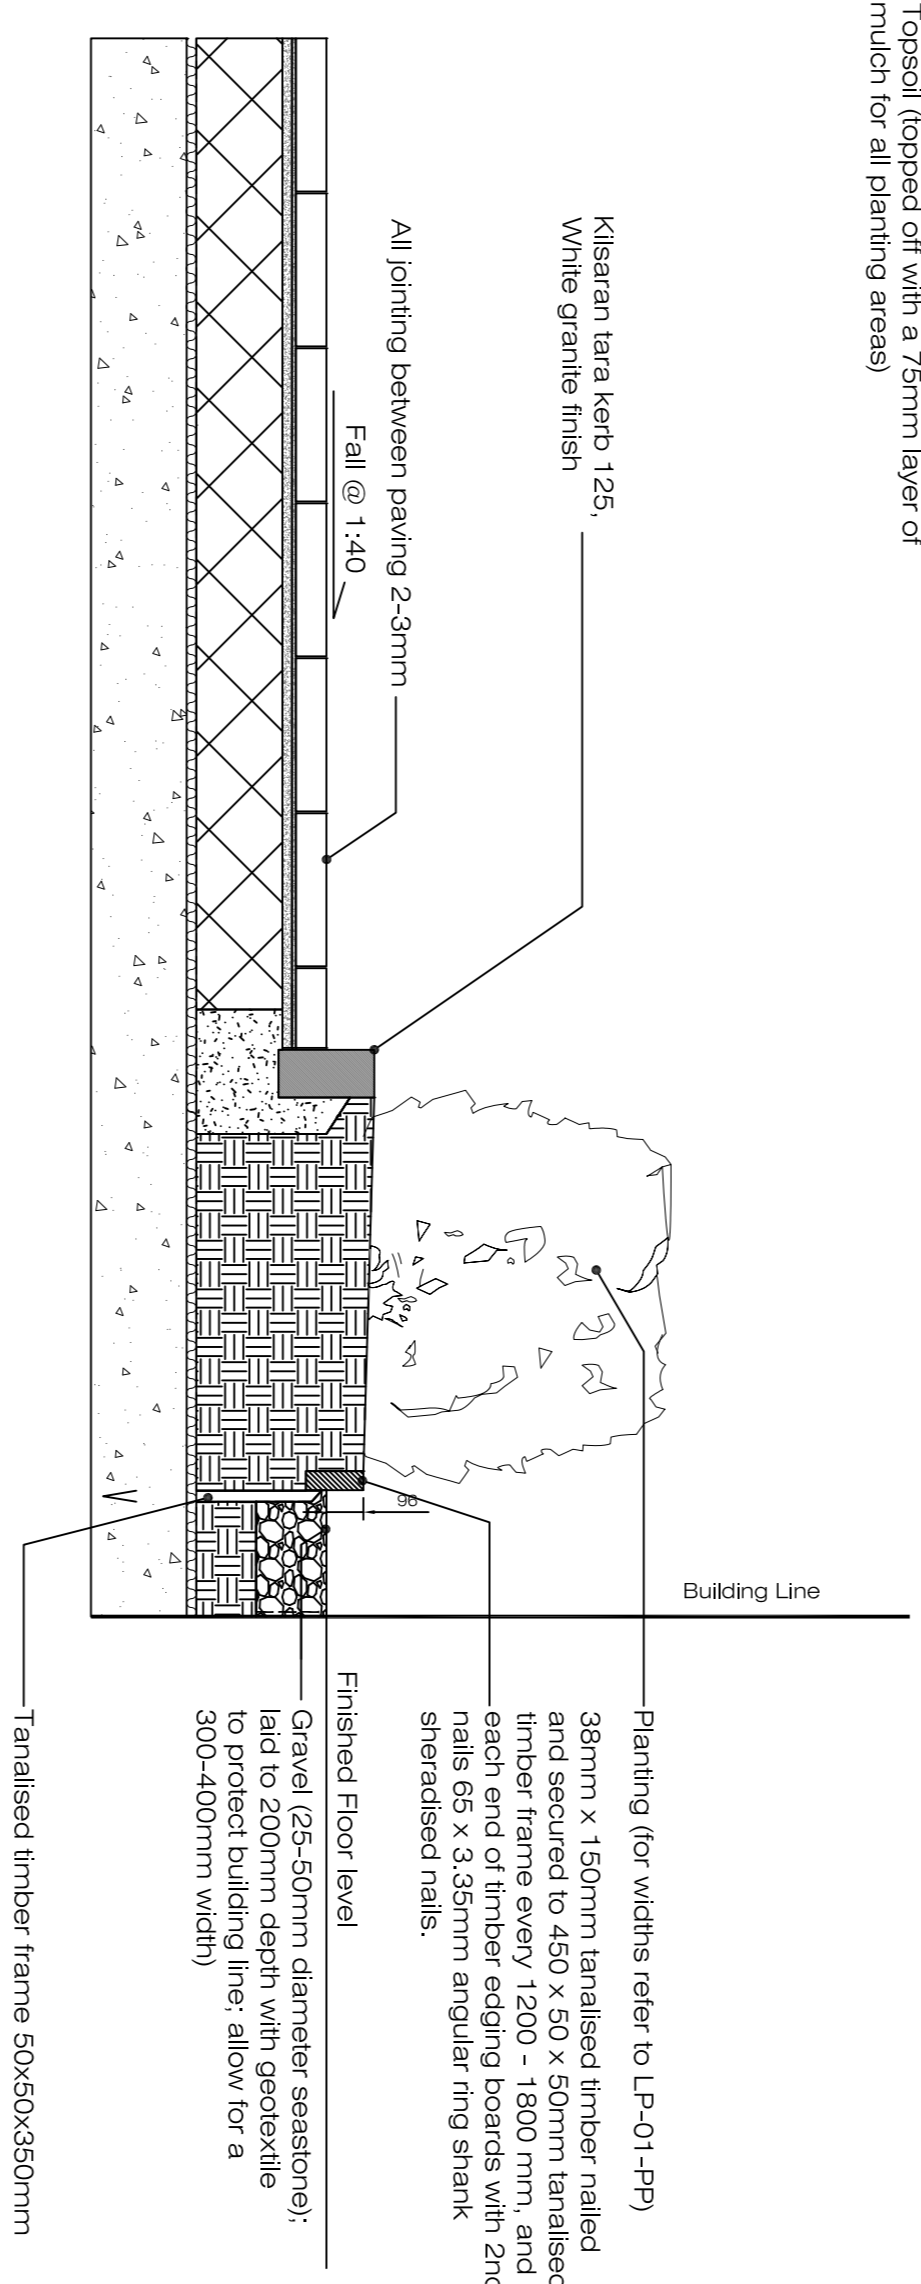

D 04 LD-08-PP Landscape Buffer planting and gravel strip to building line.
Scale @ 1:20

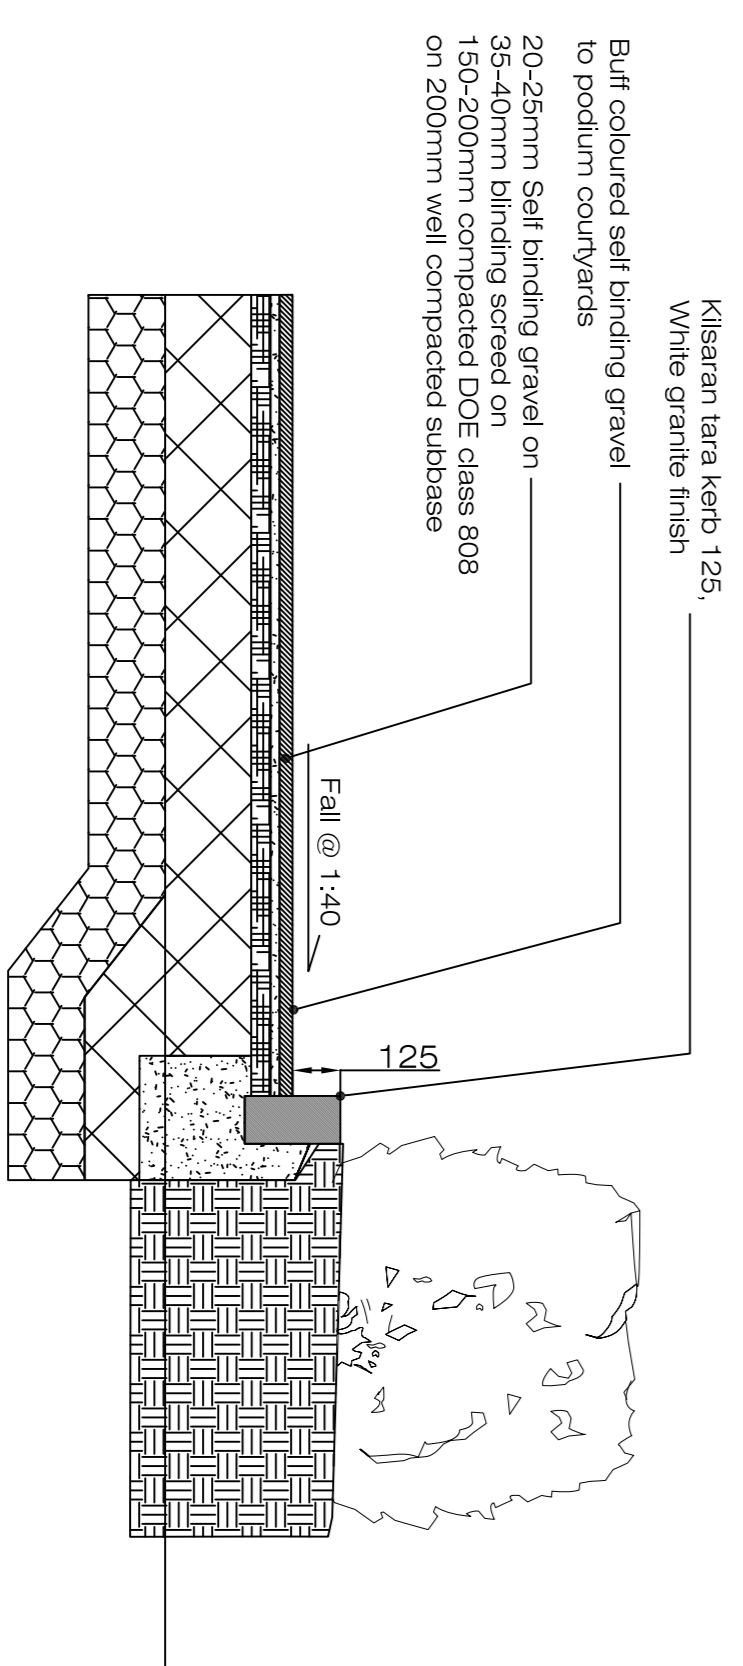

D 05 LD-08-PP Landscape Buffer planting to communal courtyard.
Scale @ 1:20

Notes

Legend

REV	DATE	BY	CHKD	DESCRIPTION

Project name:	Houston South Quarter	Project number:	20-029
Drawing name:	Hardworks Landscape Surface Details	Drawing number:	LD-08-PP

Drawing scale @ A1:	1:20	Drawn by:	DH01	Checked by:	dh01
Scale:	1:20	Date:	17.06.2021		

Contact details:	Other address:
Landscape Architecture Unit 10/11, 12/13, 14/15, 2014/2015, 2016/201	