


SITE SUBJECT TO FUTURE PLANNING APPLICATION

DO NOT SCALE FROM THIS DRAWING. USE FIGURED DIMENSIONS IN ALL CASES. VERIFY DIMENSIONS ON SITE AND REPORT ANY DISCREPANCIES TO THE ARCHITECTS IMMEDIATELY. THIS DRAWING TO BE READ IN CONJUNCTION WITH THE ARCHITECTS SPECIFICATION. © THIS DRAWING IS COPYRIGHT AND MAY ONLY BE REPRODUCED WITH THE ARCHITECTS PERMISSION.

001 License Number: A01 0002219  
 Projection: Spatial Reference  
 Projection: IRI: IRI, Unit: Transverse\_Mercator  
 Centre Point Coordinates:  
 X Y: 71623.187, 734479.1383  
 Reference Index:  
 Map Series: Map Sheets  
 1:1,000 1283-08  
 1:1,000 1284-06  
 1:1,000 1283-04  
 1:1,000 1284-01  
 1:1,000 1283-05  
 1:1,000 1283-10  
 Vertical Datum:  
 MALIN HEAD

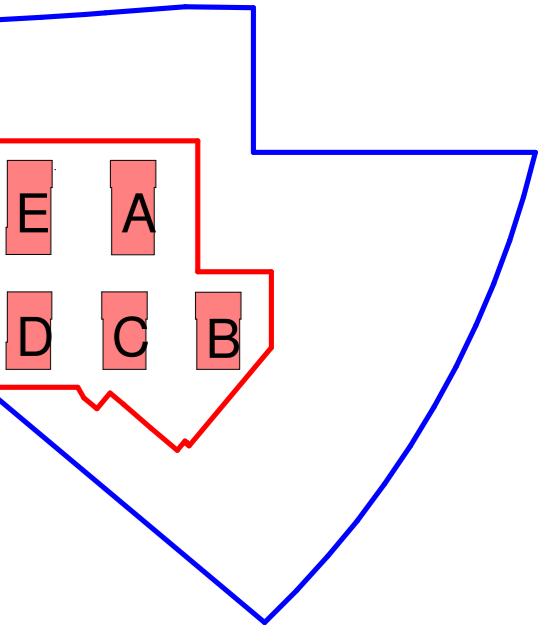

— SHD Site Boundary  
 - - - Site Ownership  
 - - - Part 5

**Legend**

- 1 Bed
- 1 Bed Part V
- 2 Bed
- 2 Bed Part V
- Studio
- Studio Part V

P01 02/07/21 ECRB Issued for Planning

**reddy architecture + urbanism**

reddy architecture + urbanism  
 Darrig Road  
 Dublin 6, D06 Y9E3  
 T: +353 (0)1 4987700  
 W: www.reddyarchitecture.com  
 E: info@reddyarchitecture.com

Client Details:  
 HPREF HSQ Investments Limited

Project Details:  
 HSQ Feasibility  
 Heuston South Quarter, St John's Rd W,  
 Kilmsham, Dublin 8

Drawing Title:  
 Proposed Level 04

Job No: P19-213D Date: 17/09/21 Scale: 1:200

Status: Drawn By: IOB

Purpose: Planning permission Checked By: ECRB

Drawing Number: RAU-ZZ-00-DR-A-GAP-06104 Revision: P 01