
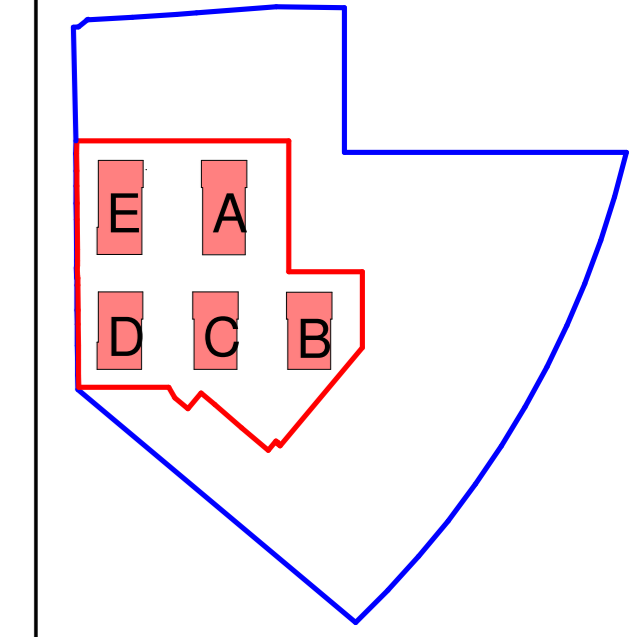


DO NOT SCALE FROM THIS DRAWING. USE FIGURED DIMENSIONS IN ALL CASES. VERIFY DIMENSIONS ON SITE AND REPORT ANY DISCREPANCIES TO THE ARCHITECTS IMMEDIATELY. THIS DRAWING TO BE READ IN CONJUNCTION WITH THE ARCHITECTS SPECIFICATION. © THIS DRAWING IS COPYRIGHT AND MAY ONLY BE REPRODUCED WITH THE ARCHITECTS PERMISSION.

001 License Number: A/0002219  
 Projection: Spatial Reference:  
 Projection: IRTM, Irish Transverse Mercator  
 Centre Point Coordinates:  
 X Y: 71623.187, 734478.1383  
 Reference Index:  
 Map Series: Map Sheets  
 1:1000 1283-09  
 1:1000 1284-06  
 1:1000 1284-04  
 1:1000 1284-01  
 1:1000 1283-05  
 1:1000 1283-10  
 Vertical Datum:  
 MALIN HEAD

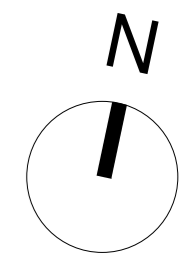

— SHD Site Boundary  
 --- Site Ownership  
 --- Part 5

**Legend**

- 1 Bed
- 2 Bed
- Studio

SITE SUBJECT TO FUTURE PLANNING APPLICATION



EIR BUILDING

BRUNEL BUILDING

KESTREL BUILDING

SANCTON WOOD BUILDING

TELFORD BUILDING

RHK GARDENS

P01 02/07/21 EOB Issued for Planning

Rev	Date	DRN	Description



Client Details:  
 HPREF HSQ Investments Limited

Project Details:  
 HSQ Feasibility  
 Heuston South Quarter, St John's Rd W,  
 Kilmsham, Dublin 8

Drawing Title:  
 Proposed Level 07

Job No:  
 P19-213D Date: 17/09/21 Scale: 1:200

Drawn By:  
 IOB  
 Checked By:  
 EOB