



Bicycle Lift - Podium Elevation  
1:50


Refer to Drawing Sheet 06133:  
Proposed Basement Bicycle Parking  
for more detailed information

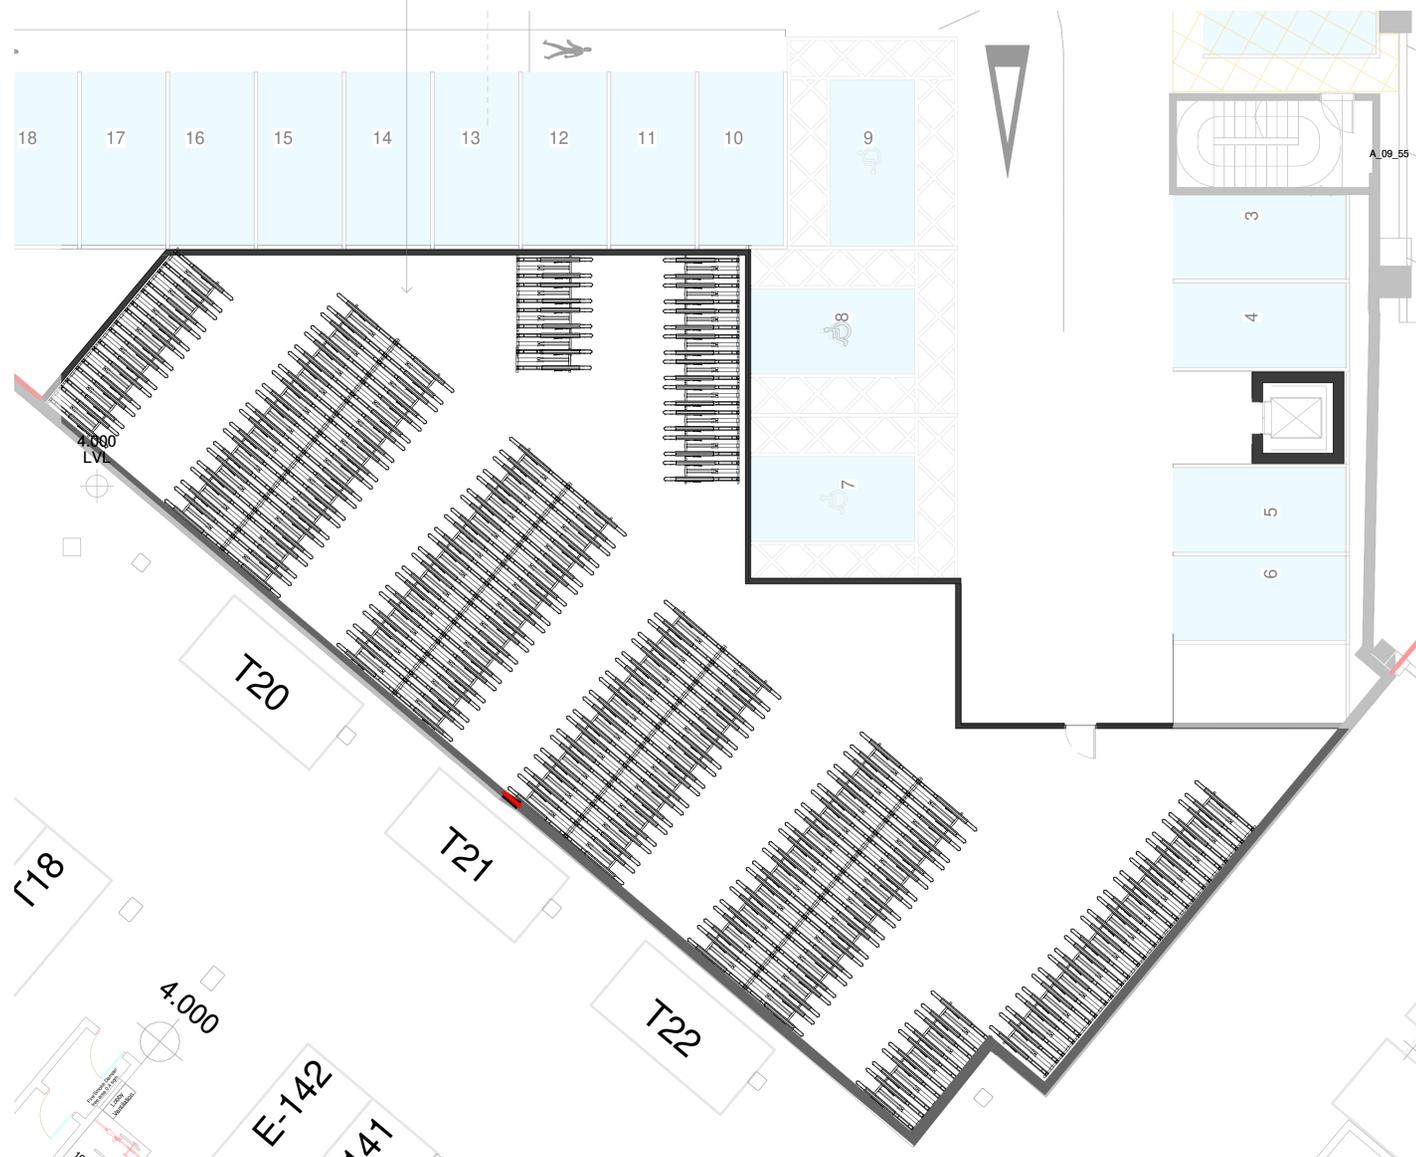

Bicycle Lift - Carpark Level -1 Plan  
1:100

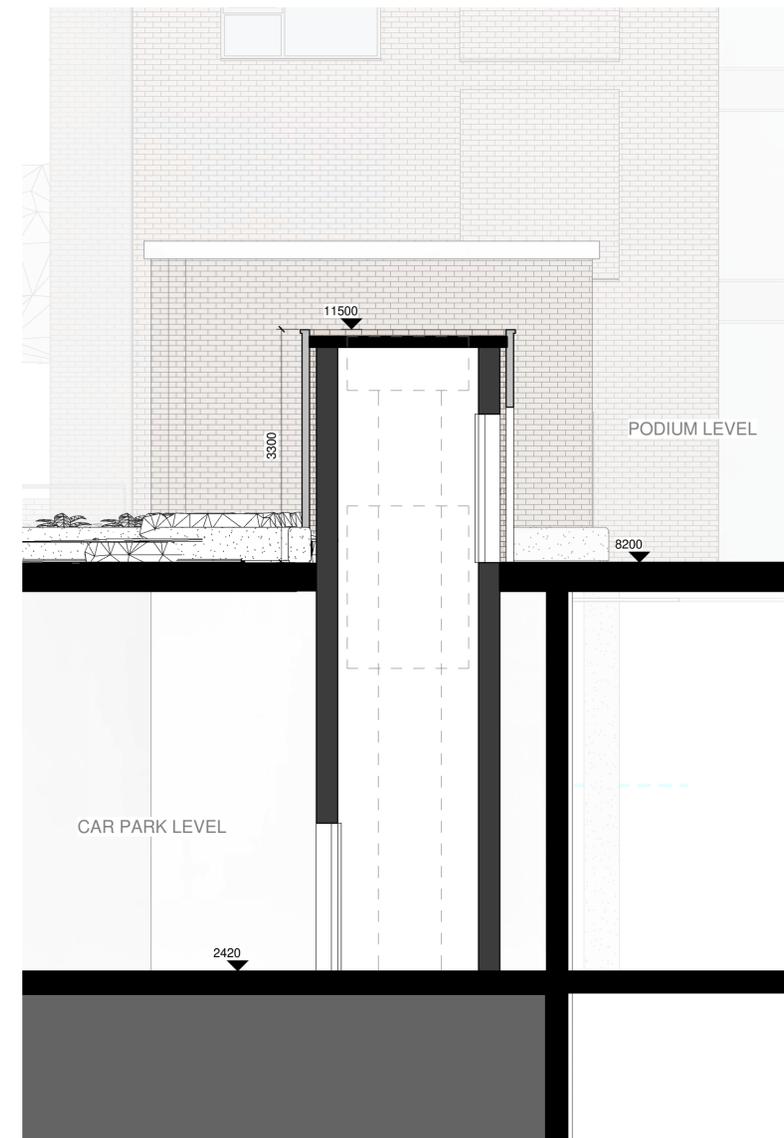


Bicycle Lift - Section  
1:50

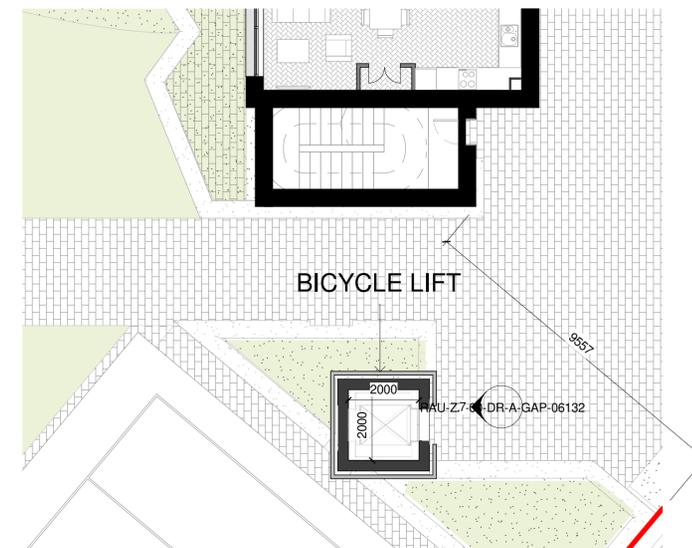

Bicycle Lift - Podium Level Plan  
1:100

**Notes:**  
- Do not scale from this drawing. Use figured dimensions in all cases.  
- Verify dimensions on site and report any discrepancies to the Architect immediately.  
- This drawing is to be read in conjunction with the Architect's Specification.  
- © This drawing is copyright and may only be reproduced with the Architect's permission.

**Drawing Notes:**

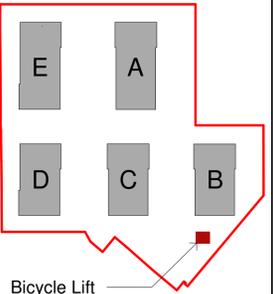

Bicycle Lift

Rev.	Date	Drawn	Issued for Planning	Details of Issue / Revision
P01	02/07/21	EOB	Issued for Planning	

Issues & Revisions



W: www.reddyarchitecture.com  
E: info@reddyarchitecture.com

Client Details:  
HPREF HSQ Investments Limited

Project Details:  
HSQ Feasibility  
Heuston South Quarter, St John's Rd W,  
Kilmainham, Dublin 8

Drawing Title:  
Proposed Bicycle Lift

Job No.	Sheet Size:	Scale @A1:
P19-213D	A1	1:100/1:50
Issue Date:	Drawn By:	Reviewed By:
17/09/21	LH	EOB

Status	Purpose of Issue
Planning Permission	
Project-Originator-Zone-Level-Type-Role-Classification-Number	Revision
RAU-ZZ-00-DR-A-GAP-06132	P 01