


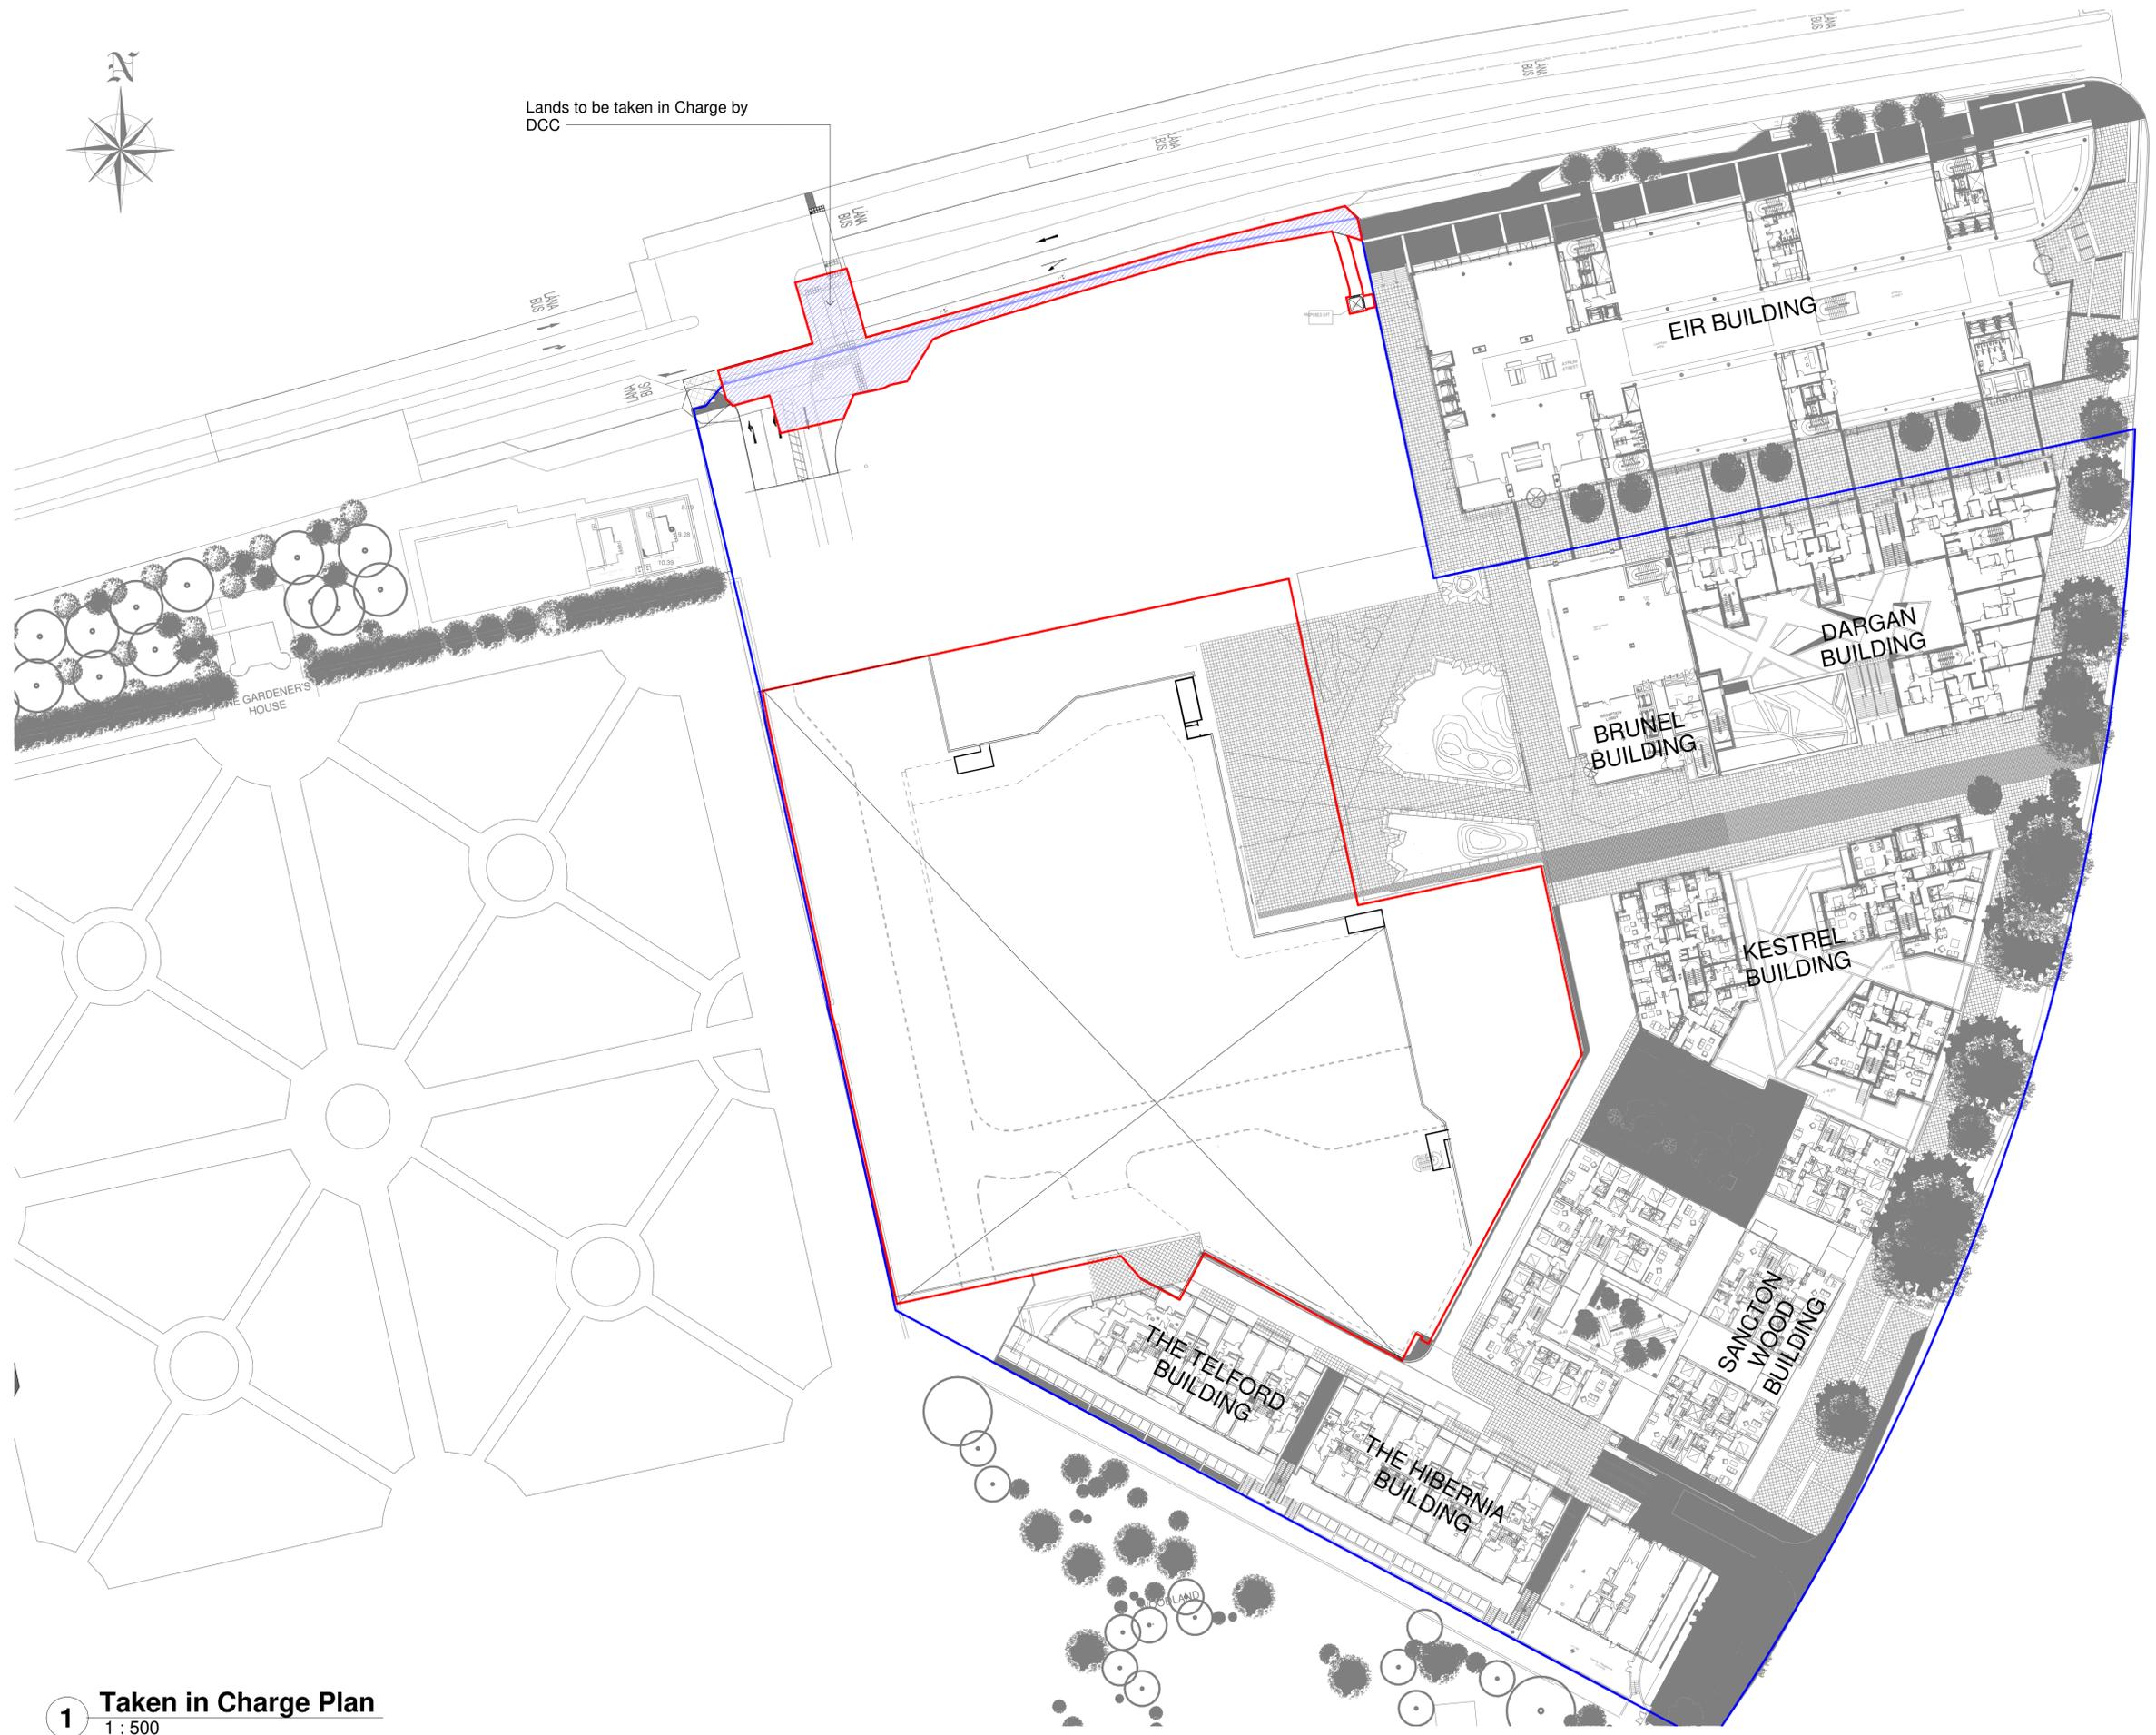


Lands to be taken in Charge by DCC



Notes:
 - Do not scale from this drawing. Use figured dimensions in all cases.
 - Verify dimensions on site and report any discrepancies to the Architect immediately.
 - This drawing is to be read in conjunction with the Architect's Specification.
 - © This drawing is copyright and may only be reproduced with the Architect's permission.

Drawing Notes:

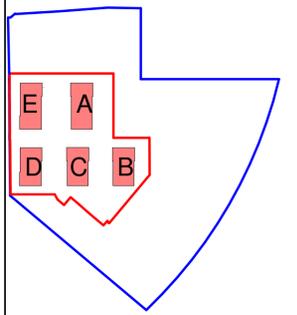

PUBLIC ROAD, FOOTPATH AND JUNCTION IN CONTROL OF DCC. 

LANDOWNERSHIP BOUNDARY 

SHD SITE BOUNDARY 

ALL WORKS IN THIS AREA ARE SUBJECT TO AGREEMENT BETWEEN THE APPLICANT AND THE RELEVANT THIRD PARTIES AND DUBLIN CITY COUNCIL. A LETTER OF CONSENT FROM DCC FOR SUCH AND AGREEMENT ACCOMPANIES THIS APPLICATION.

Rev.	Date	Drawn	Details of Issue / Revision
P01	02/07/21	EOB	Issued for Planning



W: www.reddyarchitecture.com
 E: info@reddyarchitecture.com

Client Details:
 HPREF HSQ Investments Limited

Project Details:
 HSQ Feasibility
 Heuston South Quarter, St John's Rd W,
 Kilmainham, Dublin 8

Drawing Title:
 Taken in Charge Drawing

Job No. P19-213D	Sheet Size:	Scale @A1: 1:500
Issue Date: 09/29/21	Drawn By: EOB	Reviewed By: EOB

Status HSQ	Purpose of Issue Planning Permission
Project-Originator-Zone-Level-Type-Role-Classification-Number RAU-ZZ-00-DR-A-GAP-06134	
Revision P 01	

1 Taken in Charge Plan
 1 : 500