


NOTES:

1. ALL WORKS TO BE CONSTRUCTED IN ACCORDANCE WITH THE NRA SPECIFICATION FOR ROAD WORKS UNLESS OVERRIDDEN BY LOCAL OVERSEING AUTHORITY'S STANDARDS
2. ALL ROAD MARKINGS & SIGNS SHALL COMPLY FULLY WITH THE TRAFFIC SIGNS MANUAL PUBLISHED BY THE DOT
3. ALL TRAFFIC MANAGEMENT TO COMPLY FULLY WITH THE PROVISIONS OF CHAPTER 8 OF THE TRAFFIC SIGNS MANUAL
4. ALL CO-ORDINATES ARE TO IRISH NATIONAL GRID.
5. ALL LEVELS ARE TO ORDNANCE DATUM AND ARE IN METRES
6. REFERENCE TO NRA RCD REFERS TO TYPICAL ROAD CONSTRUCTION DETAIL AS PER NRA MANUAL CONTRACT DOCUMENTS FOR ROADWORKS VOLUME 4 ROAD CONSTRUCTION DETAILS
7. WORKS OUTSIDE THE APPLICANT'S SITE BOUNDARY WILL BE PROVIDED BY OR ON BEHALF OF THE PLANNING AUTHORITY, SUBJECT TO AGREEMENT

LEGEND:

- CARRIAGEWAY
- FOOTWAY / TRAFFIC ISLAND
- CYCLETRACK
- CYCLE RAMP
- CYCLELANE
- RAISED TABLE
- HOMEZONE
- LANDSCAPED AREA
- BUS STOP
- CROSSING FACILITIES
- SHARED PEDESTRIAN / CYCLIST SURFACE

KEYPLAN

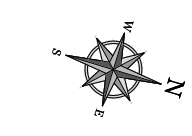

NOTE: LAYOUT SUBJECT TO FULL TOPOGRAPHICAL SURVEY

P03	06-08-2021	Incorporated Latest Arch XR	JP	MMK
P02	15-07-2021	Incorporated Latest Arch XR	JP	MMK
P01	10-02-2021	Incorporated Latest Arch XR	JP	MMK
rev	date	description	by	chkd.
		A - Approved		
		B - Approved with comments		
		C - Do not use		

client approval

suitability  issue purpose

S2 - INFORMATION PLANNING

**DBFL Consulting Engineers**  
Civil, Structural & Transportation Engineering  
www.dbfl.ie

DUBLIN OFFICE: Ormond House, Upper Ormond Quay, Dublin 7, D07 W704  
PHONE: +353 1 456 4000

CORK OFFICE: Phoenix House, Monahan Road, Cork, T12 H1XV  
PHONE: +353 (0) 21 2204538

WATERFORD OFFICE: Suite 10 The Ashurst, Marzana Gate, Canada Street, Waterford, X91 W028  
PHONE: +353 51 309 500

project ref.

LANDS AT CLONMINCH, TULLAMORE, CO OFFALY





drawing title

CLONMINCH RD CYCLE SCHEME  
SHEET 4 OF 5

client

STEINFORT INVESTMENTS FUND

designed by	author	scale	sheet size
MMK	JP	1:500	A1
drawing no.	revision		
180002-DBFL-RD-SP-DR-C-1012	P03		

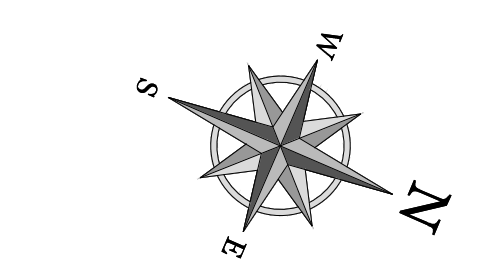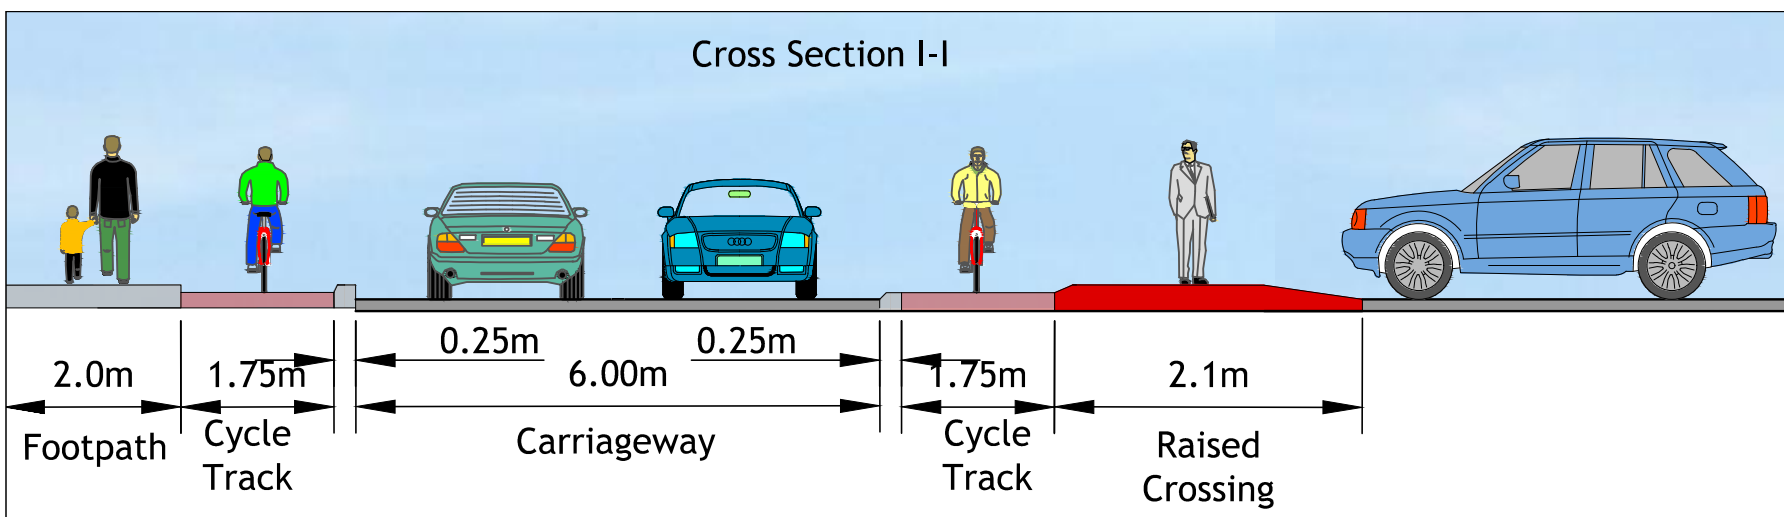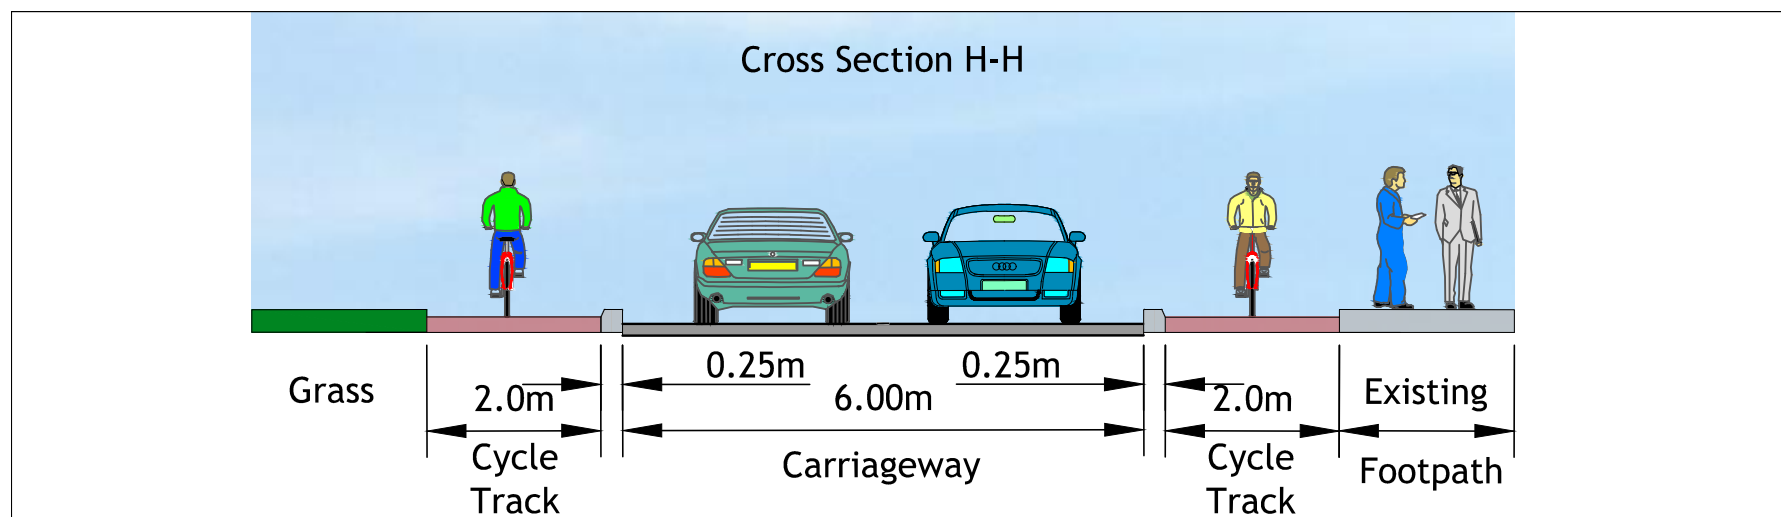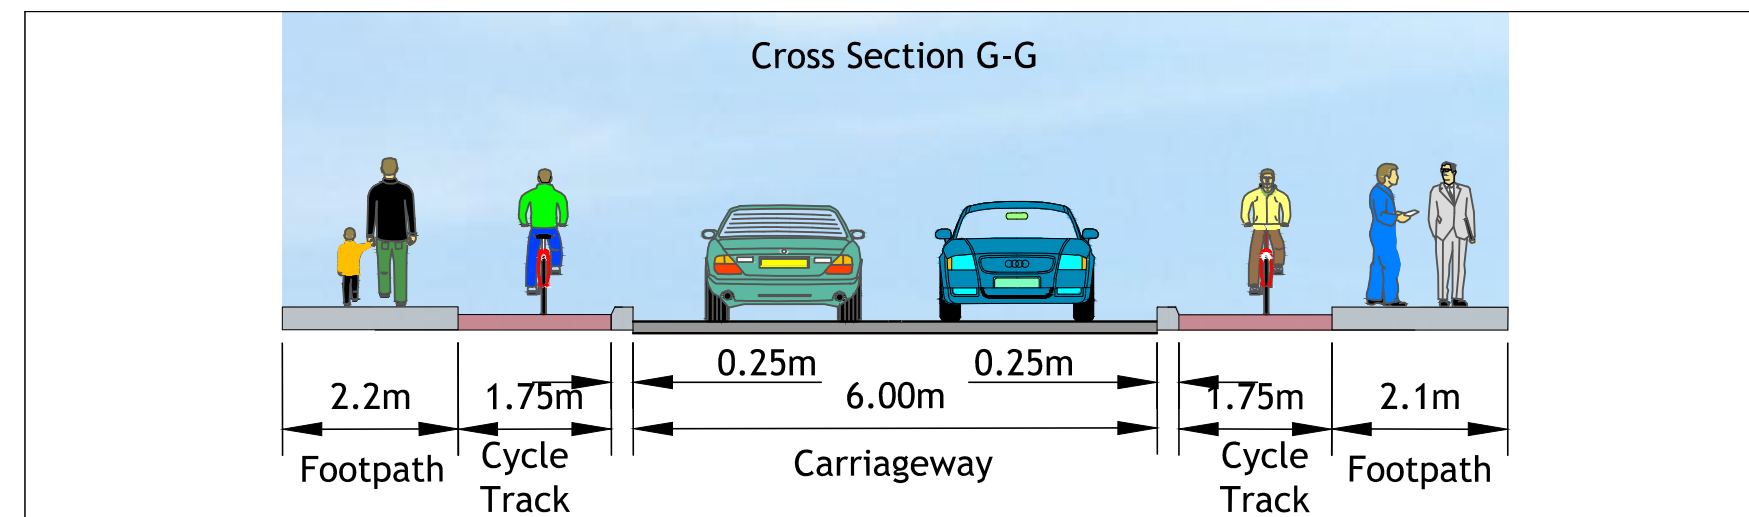

ORDNANCE SURVEY IRELAND LICENCE  
No EN 0017921  
© ORDNANCE SURVEY IRELAND  
GOVERNMENT OF IRELAND