

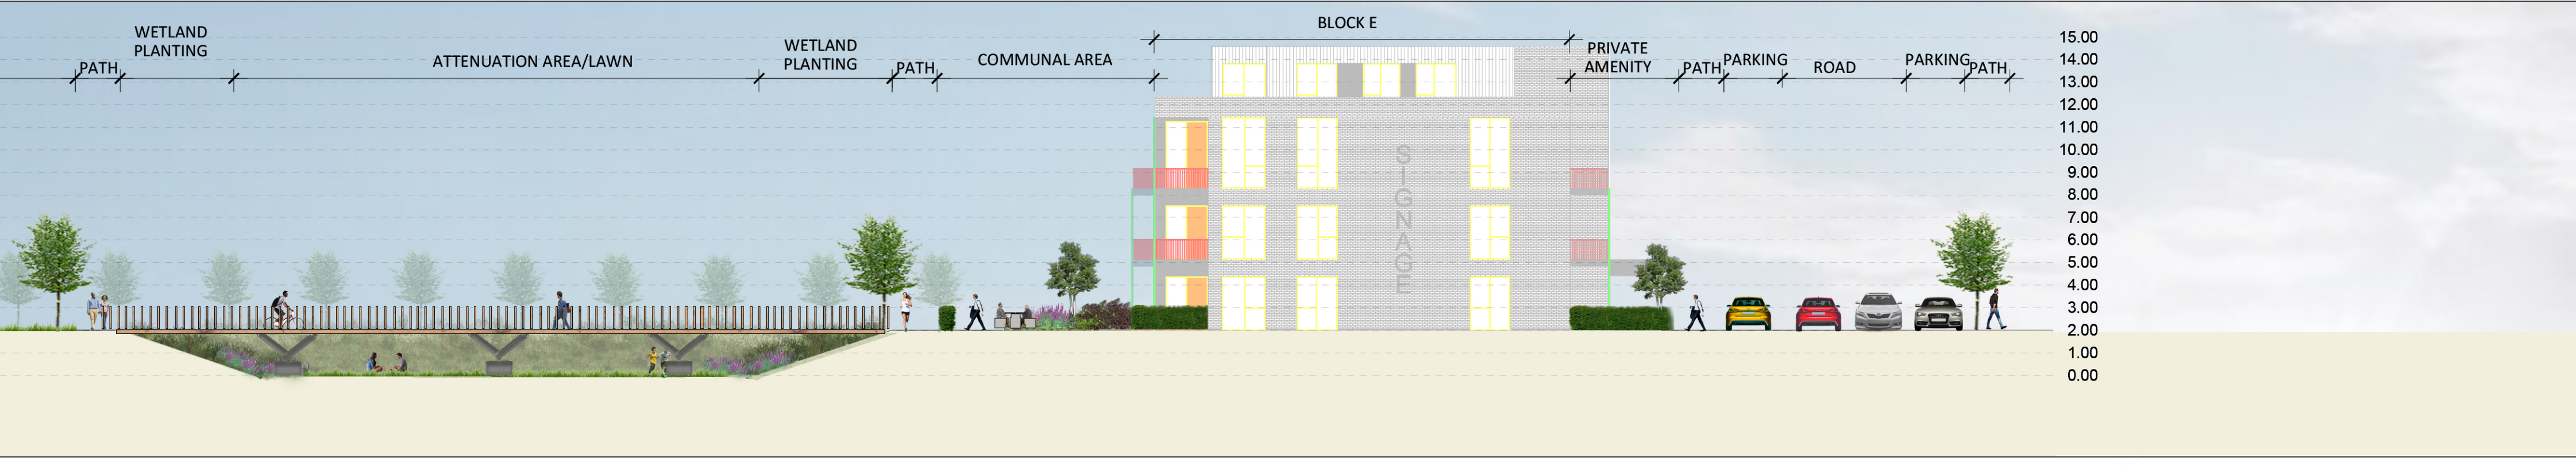


1 SECTION A-A
INDICATIVE SECTION - Open space - Typical Section & Elevation
SCALE 1:200

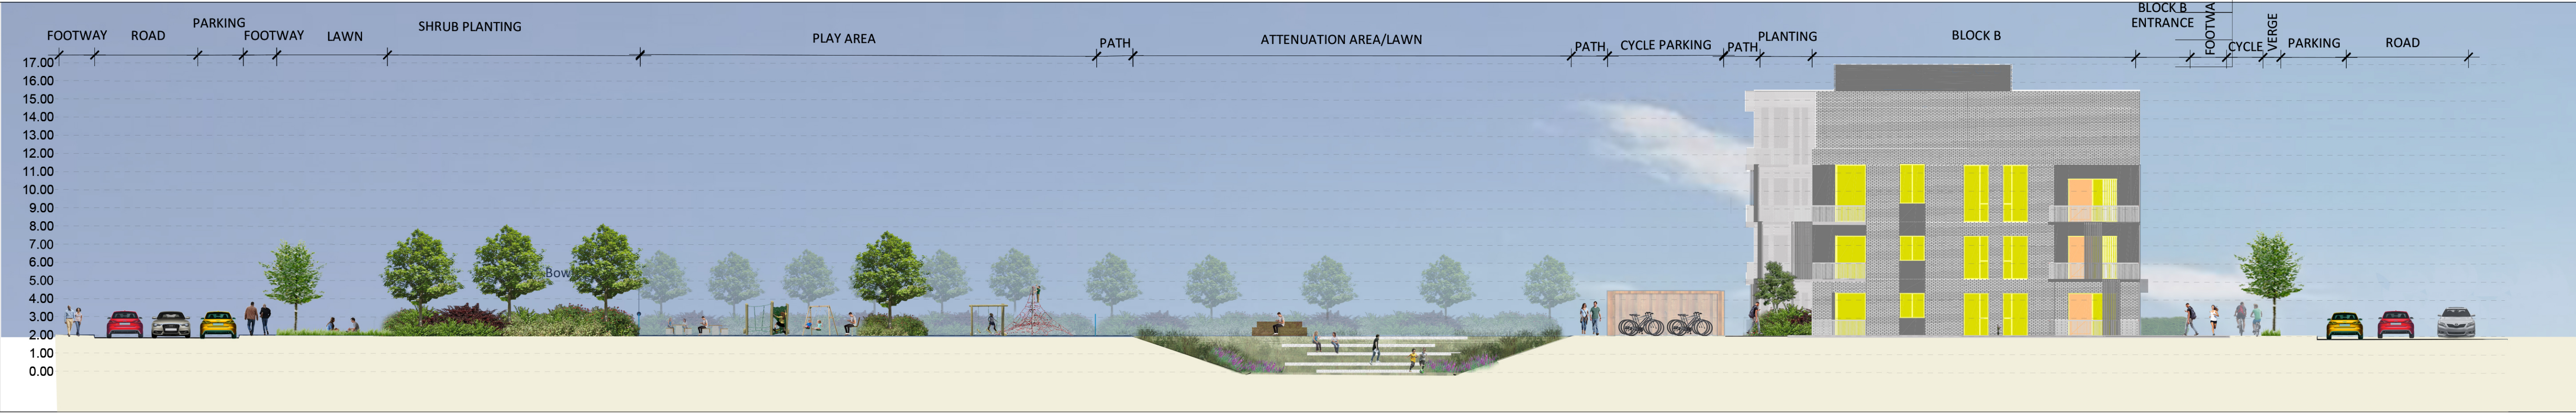

1 SECTION A-A
INDICATIVE SECTION - Open space - Typical Section & Elevation
SCALE 1:200

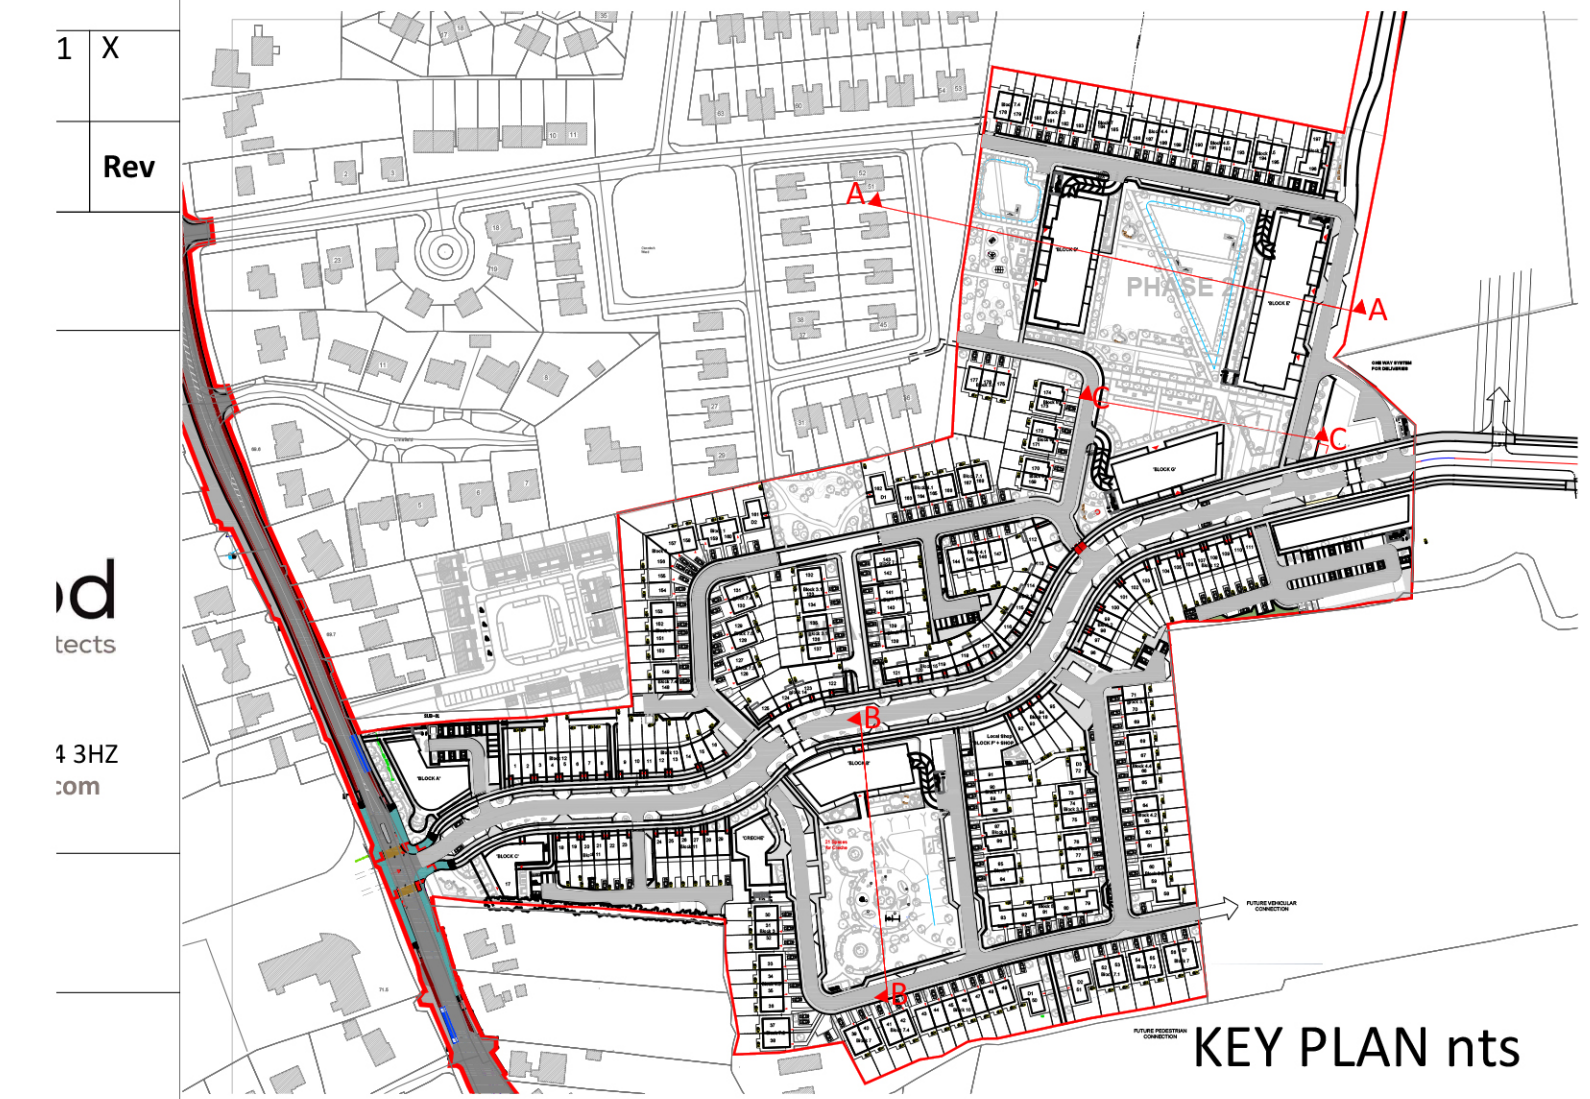

2 SECTION B-B
INDICATIVE SECTION - Open space - Typical Section & Elevation
SCALE 1:200



3 SECTION C-C
INDICATIVE SECTION - Open space - Typical Section & Elevation
SCALE 1:100

Copyright. All Rights Reserved.
This work is copyright and cannot be reproduced or copied in any form or by any means (graphic, electronic, or mechanical including photocopying) without the written permission of the originator. Any licence, express or implied, to use the document for any purpose whatsoever is restricted to the terms of the agreement or implied agreement between the originator and the instructing party.
Unless otherwise stated all dimensions are in millimetres. Where dimensions are not given, drawings must not be scaled and the matter must be referred to the Landscape Architect. If the drawing includes conflicting details/dimensions the matter must be referred to the Landscape Architect. All dimensions must be checked on site. The Landscape Architect must be informed, by the Contractor, of any discrepancies before work proceeds.
THIS DRAWING IS TO BE READ IN CONJUNCTION WITH RELEVANT CONSULTANT'S DRAWINGS.

SITE LAYOUT UPDATED	OC	11.06.21	A
PRE PLANNING	AB	12.02.21	X
Revision Details	OC	Date	Rev
	By		
	Check		

Status: **PLANNING**



Hawarden House, 163 Upper Newtownards Road, Belfast, BT4 3HZ
T: +44 (0)28 9029 8020 E: info@parkhood.com parkhood.com

Client: **Steinfort Investments Fund**

Project: **Residential Development
Clonminch Road, Tullamore, Co.Offaly**

Title: **Landscape Sections**
Scale@A1: 1:200 Date: February 2021

Dwg.no: 6473-L-310